


01: PROPOSED SECTION BB  
SCALE 1:50

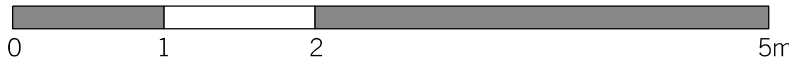

B	30.05.22	MANSARD UPDATE	AT
A	22.06.20	HEIGHT OF ROOF LOWERED, MANSARD WINDOWS REDUCED IN HEIGHT AND SOUTH ELEVATION MANSARD SET BACK	AT

NOTE:  
- USE FIGURED DIMENSIONS ONLY.  
- ALL DIMENSIONS TO BE CHECKED  
ON-SITE.  
- ANY DISCREPANCIES BETWEEN  
CONSULTANT DRAWINGS TO BE  
REPORTED TO THE ARCHITECT  
BEFORE ANY WORK COMMENCES.  
- MATTHEW SPRINGETT ASSOCIATES ©

**MSA**  
MATTHEW SPRINGETT ASSOCIATES LIMITED.  
MAKE SPACE STUDIOS,  
NEWNHAM TERRACE,  
LONDON SE1 7DR  
T+44 20 7692 5950  
WWW.MSALIMITED.COM

CLIENT  
CHALFORDS LIMITED

PROJECT  
13 TOTTENHAM MEWS,  
LONDON W1T 4AQ

TITLE  
PROPOSED SECTION BB

DATE	JOB NO.	DRAWN BY	PURPOSE
09.01.20	183	AT	P
SCALE @ A1	NUMBER	REV.	
1:50	183-311	B	