

▽ APPROX. +25.5m OUTLINE OF ASTOR COLLEGE BEHIND SITE

▽ APPROX. +20.0m OUTLINE OF APPROVED MIDDLESEX HOSPITAL ANNEX

▽ +13.74m OUTLINE OF EXISTING MIDDLESEX ANNEX

APPROX. +15.00m 97 CHARLOTTE STREET ▽

+14.64m ▽

+14.51m 13 TOTTENHAM MEWS ▽


+15.15m 11-12 TOTTENHAM MEWS BEYOND SITE ▽

2.

4.

± 0.0m ▽

01: PROPOSED WEST ELEVATION
SCALE 1:50

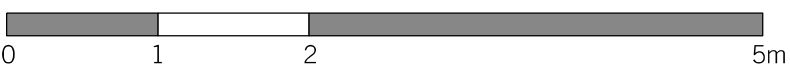

- MATERIALS KEY
1. CONCRETE
 2. BRICK
 3. PAINTED METAL WINDOWS
 4. RENDER
 5. FELT FLAT ROOF
 6. TRADITIONAL SLATE WITH LEAD FLASHING
 7. LEAD DORMER

B A	30.05.22	MANSARD UPDATE	AT
	01.07.20	HEIGHT OF ROOF LOWERED, MANSARD WINDOWS REDUCED IN HEIGHT AND SOUTH ELEVATION MANSARD SET BACK	AT

REV.	DATE	REASON FOR ISSUE	CHK. BY
------	------	------------------	------------

NOTE:
- USE FIGURED DIMENSIONS ONLY.
- ALL DIMENSIONS TO BE CHECKED ON-SITE.
- ANY DISCREPANCIES BETWEEN CONSULTANT DRAWINGS TO BE REPORTED TO THE ARCHITECT BEFORE ANY WORK COMMENCES.
- MATTHEW SPRINGETT ASSOCIATES ©

MSA
MATTHEW SPRINGETT ASSOCIATES LIMITED.
MAKE SPACE STUDIOS,
NEWNHAM TERRACE,
LONDON SE1 7DR
T+44 20 7692 5950
WWW.MSALIMITED.COM

CLIENT
CHALFORDS LIMITED

PROJECT
13 TOTTENHAM MEWS,
LONDON W1T 4AQ

TITLE
PROPOSED WEST
ELEVATION

DATE	JOB NO.	DRAWN BY	PURPOSE
09.01.20	183	AT	P
SCALE @ A1	NUMBER	REV.	
1:50	183-411	B	