



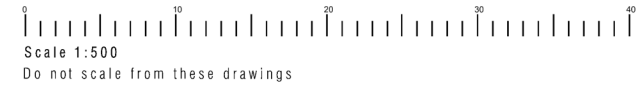

Scale 1:500

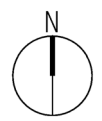

Map area bounded by: 528033,183898 528123,183988. Produced on 06 July 2022 from the OS National Geographic Database. Reproduction in whole or part is prohibited without the prior permission of Ordnance Survey. © Crown copyright 2022. Supplied by UKPlanningMaps.com a licensed OS partner (100054135). Unique plan reference: b90c/uk/821964/1111170



PROJECT NUMBER 2207	
CLIENT NAME Frank Collings	
PROJECT ADDRESS 29 Fitzroy Road NW1 8TP London	
DRAWING NAME SITE PLAN	
DRAWING NUMBER 2207/PE/500/001	
SCALE 1:500 @ DIN-A4	REVISION
PURPOSE PLANNING	ISSUE DATE 06.07.2022