


SOUTH ELEVATION

- ① Timber Cladding
- ② Timber Fascia Board matching the cladding material color
- ③ Anthracite trapeze Steel Cladding
- ④ Anthracite Aluminum Window Frame
- ⑤ Anthracite Aluminum Door Frame
- ⑥ Double glazed (Clear)
- ⑦ Aluminum Casement Door
- ⑧ Aluminum Tilt Window
- ⑨ Wooden Trellis

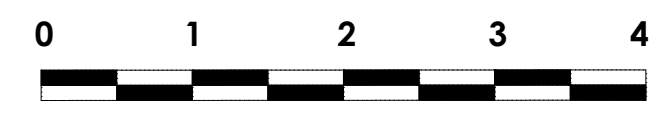

PROJECT TITLE /LOCATION:
SEN Intervention Pod Fleet Road, NW3 2QT

DRAWING TITLE:
SOUTH ELEVATION

SCALE: 1:50	PROJECT NO: 06	DATE: 04/07/2022
----------------	-------------------	---------------------

OWNER:
 **FLEET**
 PRIMARY SCHOOL

DESIGNER:
 **Plus**
 Garden Studios