


Hawley Wharf Farmers Market / London		
Level	Site Plan	
-		
Scale	Date	Drawn By
1:500 @ A1	08/03/2022	S.E
Rev	Date	Description
Rev A	07/07/2022	Issued for Planning
Drawing Number		Project Number
HW-FM-A109		-



DRAFT ☐ TENDER ☐ CONSTRUCTION

This drawing is copyright LabTech. Do not scale from this drawing. Drawings to be read in conjunction with all other architectural and design consultant information. All dimensions and levels to be checked on site by the contractor and such dimensions to be his responsibility. Report all drawing errors, omissions and discrepancies to the architect.

LABTECH