



SOUTH WEST ELEVATION



SOUTH EAST ELEVATION

NOTES:

1. This drawing remains the copyright of Hudson and Madigan Ltd. and shall not be copied in any format without written consent. The issue of the drawing in digital format only entitles the recipient to use the information visible in paperspace at the time of issue for the purposes of the named project only.
2. All dimensions to be checked on site by those undertaking the work.
3. Where reference is given to a written specification that shall take precedence over the drawing.
4. Where two or more drawings illustrate the same element, the larger scale drawing takes precedence.
5. Later drawing revisions and/or issue dates always take precedence over earlier versions.
6. Elements that are subject to detailed design by others are purely indicative and you should make reference to the relevant information provided by those designers which will at all times take precedence over this drawing.
7. All works are to be carried out to the satisfaction of Building Control and in accordance with current British Standards.
8. Steel work design to be submitted by engineers- these takes precedence over these drawings and any discrepancies must be reported immediately.
9. Full M&E design to be submitted by engineers - these takes precedence over these drawings and any discrepancies must be reported immediately.
10. Flues in walls to be surveyed prior to installation of beams.

No.	Date	Description	Drawn	Chk'd
A	04/07/22	Bike Store added		GM

Revisions

Hudson+Madigan

PROJECT TITLE:
52 Aberdare Gardens, London NW6 3QD


DRAWING TITLE:
South West & South East Elevations as proposed

DRAWING No: P05 REVISION: A

DATE: 06.09.21 STATUS: Planning

JOB No: HM120 SCALE: 1:100 @ A3

DRAWN: GM CHECKED: -

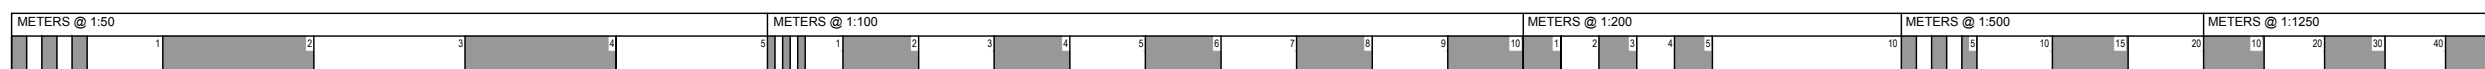

Hudson Madigan Ltd
First Floor, 85 Great Portland Street, W1W 7LT
T: 020 7193 67250 E: studio@hudsonmadigan.com
Company No. 10096617 Registered Address: 12a Marlborough Place, Brighton, BN1 1WN