



NOTE:

These drawings are to be used for planning application purposes only.


This drawing should be cross referenced with the associated plans 4583/006B-007C.

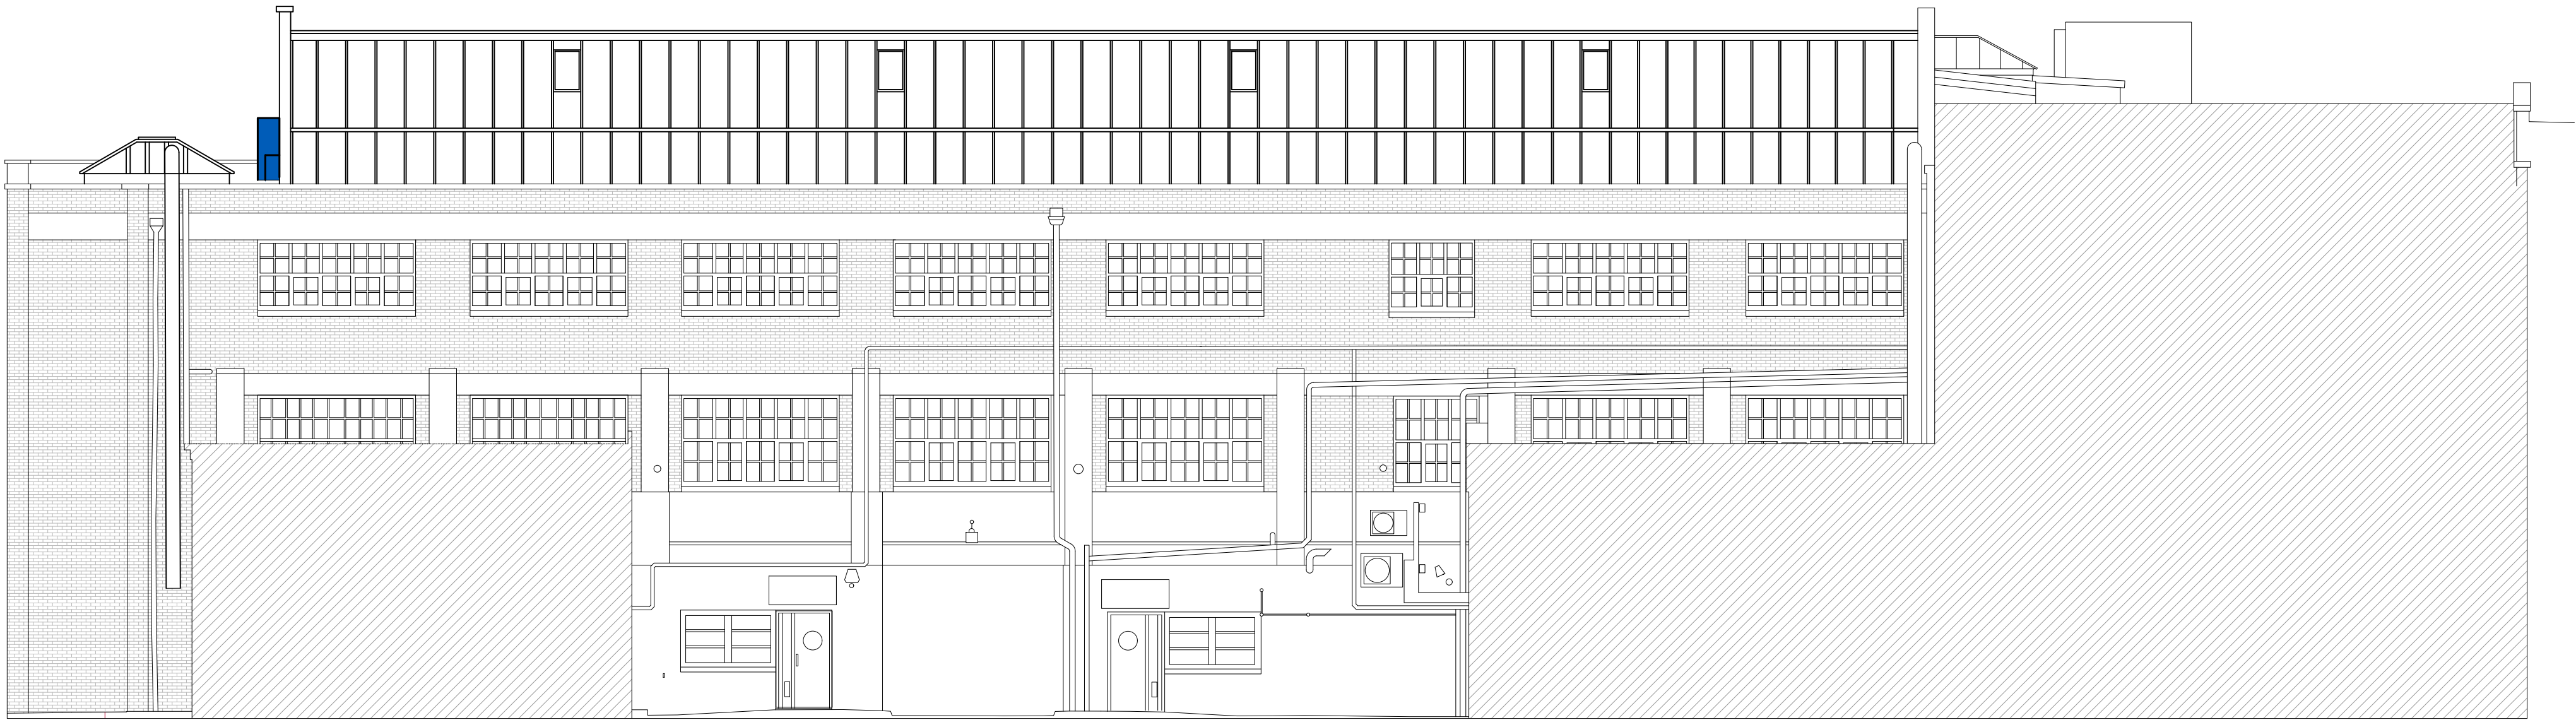

Existing Elevation 7

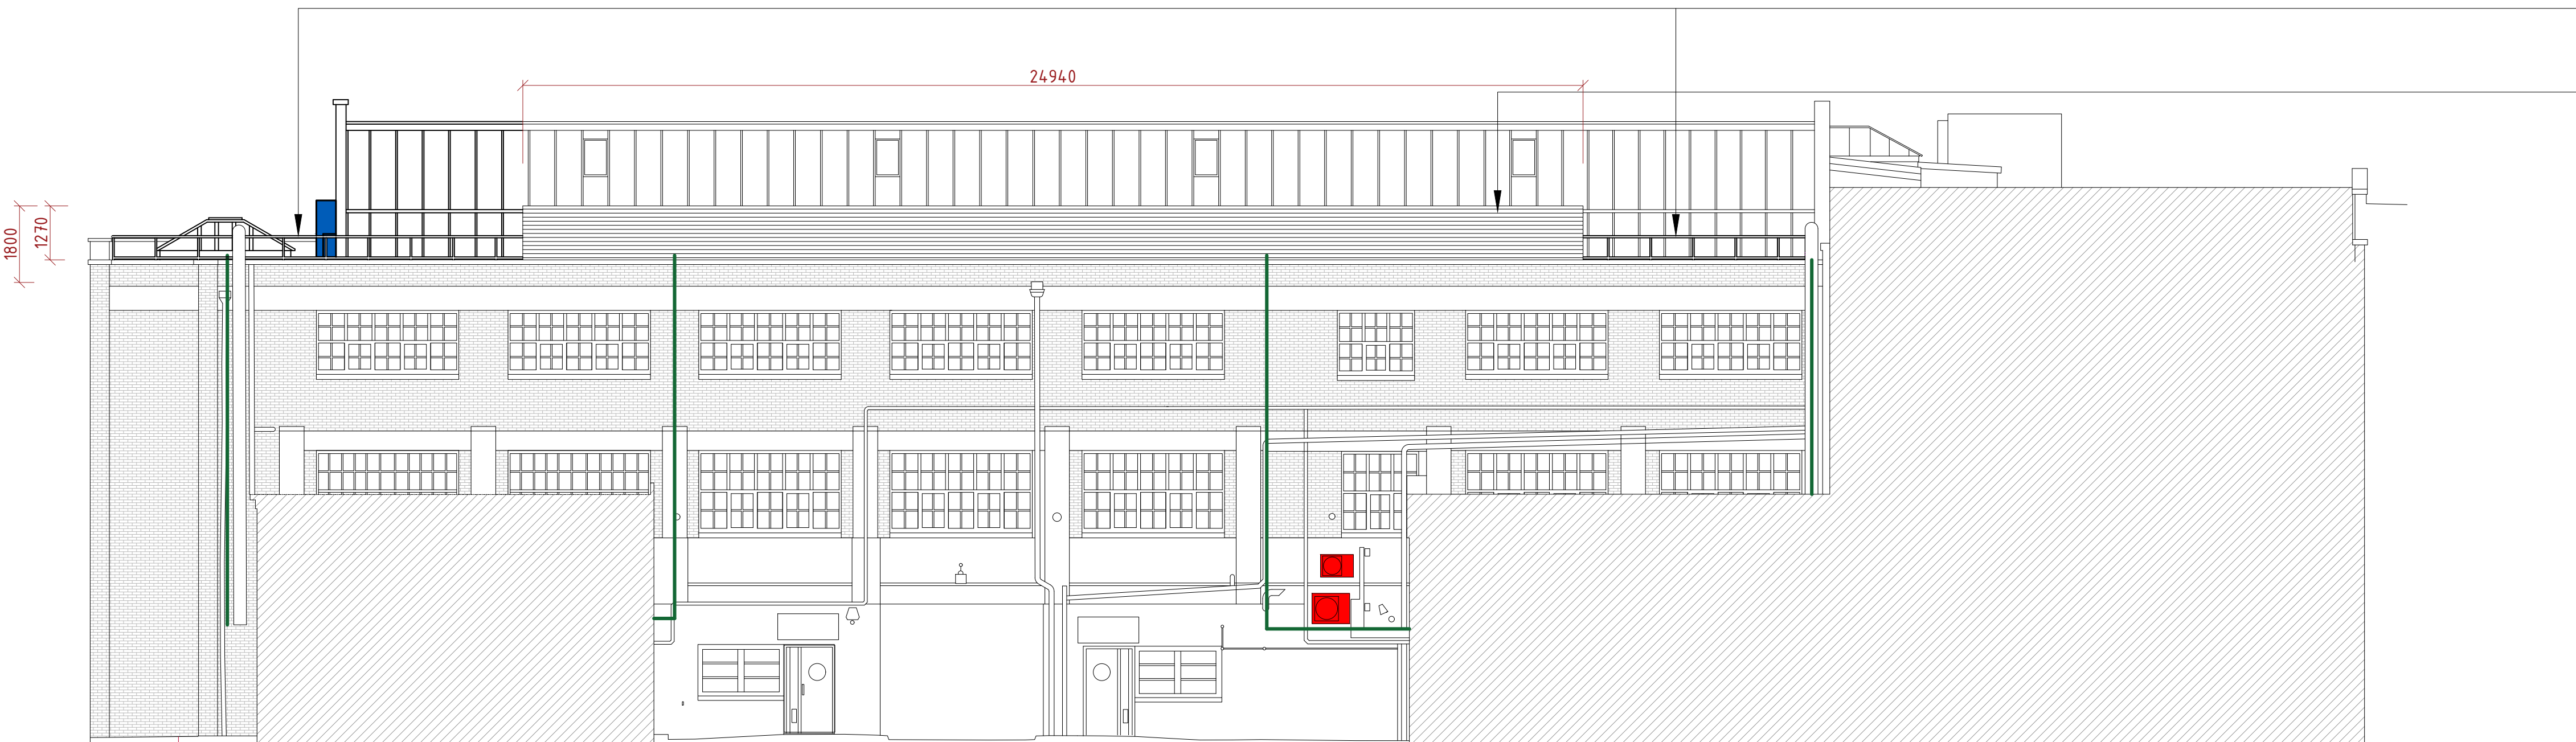

Proposed Elevation 7

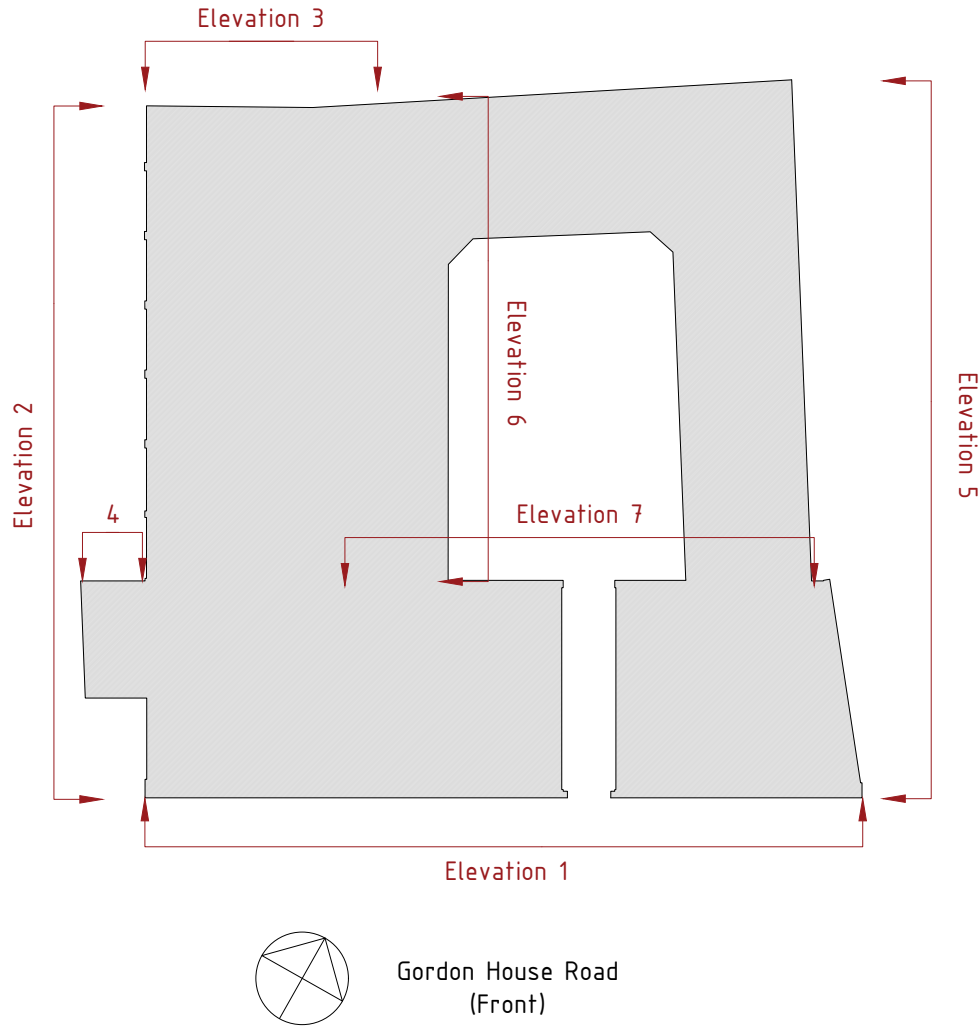

New steel key clamp edge protection around roof perimeter to allow safe access to roof plant. Top edge of handrail at 1100mm above roof deck level.

Horizontally louvred steel plant screen to hide new rooftop plant. Plant screen at 1800mm above roof deck level. The existing roof parapet is 530mm tall therefore only the top 1270mm of the plant screen is visible.

- Existing external plant units
- External plant units granted under Certificate of Lawfulness 2020/5513/P - units remaining in current location
- External plant units for consideration in this application
- Proposed external refrigerant and cable tray locations

Date		Drawn	Project title	Drawing title	Client	Rev	A 20/04/21 Plant location revisions.	B 27/04/21 Revised edge protection location.	C 20/01/21 Condenser units from mews roof moved to new plant location.	
------	--	-------	---------------	---------------	--------	-----	--------------------------------------	--	--	