


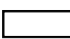





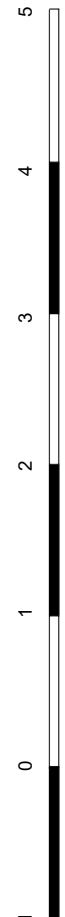


KEY

-  fire button
-  fire alarm
-  smoke detector
-  emergency lighting
-  climate control fan
-  extract fan
-  sterilization
-  fire extinguisher
-  fire exit signage



**Ground Floor Plan
(Proposed June 2022)**

DRAWING TITLE **Beauty Studio 6 & 1: Alterations**
 PROJECT **GROUND FLOOR PLAN PROPOSED**
 PROJECT **19 New College Parade, Finchley Road,
 Swiss Cottage, London NW3 5EP**
 SCALE 1:50 (Printed A4)
 DATE June 2022
 DRAWING NO **2022.001**