


1. Proposed Roof Plan
Scale: 1:100

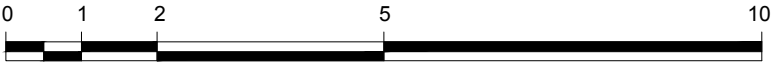

mail@stamosyeoharchitects	Drawing Title:		Note	Date	Rev.	Stamos Yeoh architects	
1st Floor, Old Town Hall 354 Mare Street London, E8 1HR tel +44(0)2089861280	Proposed Roof Plan	Client: The Honourable Society of Lincoln's Inn	Railings removed and AC enclosure removed from roof	19/04/22	A		
	Project:					Date: 15 / 03 / 2022	
	30 Lincoln's Inn Fields, WC2A 3TL, LND						Check by: Scale: 1:100 @ A3
						Drawing No: 1409 / 01 / 010A	