

## Enquiry Summary Manual Print

---

*You will receive formal confirmation of this enquiry by email.* Subject always to our standard terms and conditions, this enquiry result is valid for 28 days only from the date of enquiry and is based on the confirmed information you entered. If the location of the work changes then a further enquiry must be made. Should the work not be undertaken within 28 days of the enquiry then a further enquiry must be made.

Where applicable listed below are those registered Asset Owners who have been notified, those to whom you need to send further information and those who have no apparatus within your search area. In addition your response will include other non-registered Asset Owners contact details who have NOT been notified, which may be of interest to you.

Please be aware that the lists below are not exhaustive and that not all Asset Owners are registered with this service. In particular please note that the LinesearchbeforeUdig system only contains information on National Grid's Gas above 2 bar asset and all National Grid Electricity Transmission asset. For National Grid Gas below 2 bar asset information please go to [www.beforeudig.nationalgrid.com](http://www.beforeudig.nationalgrid.com)

**If you are required to email additional info please note that we need the following: Site contact name and number, Location plan, Detailed plan (minimum scale 1:2500), Cross sectional drawings (if available), Work Specification.**

Enquiry Lodging Details
-------------------------

<b>LSBUD Ref</b>	<b>18433984</b>
Job lodged on	20/05/2020 - 14:23:20 pm

Enquiry Details
-----------------

Enquiry Type	Initial Enquiry
Work Category	Development Projects
Work Type	Housing
Job Start Date	27/05/2020
Job End Date	29/05/2020
Scheme/Reference	J20106
Preferred Plan Paper Size	A3
Preferred Plan Scale	2500
Working on Behalf of	Private
Searched Location	XY= 531023, 181949
Confirmed Location	531031 181958
Search Type	Area

Notes/Description of Works
----------------------------

### Thank you for your enquiry

Shortly you will receive an email confirming your enquiry and listing the Asset Owners who will contact you regarding the location of their assets.

It is **your responsibility** to identify the presence of any underground/aboveground assets in and around your proposed site. Please be aware that not all Asset Owners are registered with this service so it is **your**

**responsibility** to identify and contact any Asset Owners not listed here as either Inside or Outside the Zone of Interest.

If you are required to email additional info please note that we need the following:  
Site contact name and number, Location plan, Detailed plan (minimum scale 1:2500), Cross sectional drawings (if available), Work Specification.

### List of affected LSBUD members

LSBUD Members who have assets registered on the LSBUD service within the vicinity of your search area:

Asset Owner	Phone/Email	Emergency Only	Status
Gtt	07970775310	02070259650	Await response
SSE Enterprise Telecoms	03453053337	03453053337	Await response
UK Power Networks	08000565866	08000565866	Await response
Zayo Group UK Ltd c/o JSM Group Ltd	01992 655 919	0800 169 1646	Await response

### List of not affected LSBUD members

LSBUD members who do not have assets registered on the LSBUD service within the vicinity of your search area. Please be aware that LSBUD members make regular changes to their assets.

Asset Owner	Asset Owner	Asset Owner
AWE Pipeline	Gamma	Redundant Pipelines - LPDA
Balfour Beatty Investments Limited	Gateshead Energy Company	RWE - Great Yarmouth Pipeline (Bacton to Great Yarmouth Power Station)
BOC Limited (A Member of the Linde Group)	Gigaclear Ltd	RWEnpower (Little Barford and South Haven)
BP Exploration Operating Company Limited	Heathrow Airport LTD	SABIC UK Petrochemicals
BPA	Humbly Grove Energy	Scottish and Southern Electricity Networks
Carrington Gas Pipeline	IGas Energy	Scottish Power Generation
CATS Pipeline c/o Wood Group PSN	INEOS FPS Pipelines	Seabank Power Ltd
Cemex	INEOS Manufacturing (Scotland and TSEP)	SES Water
Centrica Storage Ltd	INOVYN Enterprises Limited	SGN
Chrysaor Production (UK) Limited	Intergen (Coryton Energy or Spalding Energy)	Shell
CLH Pipeline System Ltd	Mainline Pipelines Limited	Shell NOP
CNG Services Ltd	Manchester Jetline Limited	SSE (Peterhead Power Station)
Concept Solutions People Ltd	Manx Cable Company	SSE Utility Solutions Limited
ConocoPhillips (UK) Teesside Operator Ltd	Marchwood Power Ltd (Gas Pipeline)	Tata Communications (c/o JSM Construction Ltd)

Asset Owner	Asset Owner	Asset Owner
Diamond Transmission Corporation	Melbourn Solar Limited	Total (Colnbrook & Colwick Pipelines)
DIO (MOD Abandoned Pipelines)	Murphy Utility Assets	Total Finaline Pipelines
Drax Group	National Grid Gas (Above 7 bar), National Grid Gas Distribution Limited (Above 2 bar) and National Grid Electricity Transmission	Transmission Capital
E.ON UK CHP Limited	Northumbrian Water Group	Uniper UK Ltd
EirGrid	NPower CHP Pipelines	Vattenfall
Electricity North West Limited	Oikos Storage Limited	Veolia ES SELCHP Limited
ENI & Himor c/o Penspen Ltd	Ørsted	Veolia ES Sheffield Ltd
EnQuest NNS Limited	Perenco UK Limited (Purbeck Southampton Pipeline)	Wales and West Utilities
EP Langage Limited	Perenco UK Limited (Purbeck Southampton Pipeline)	West of Duddon Sands Transmission Ltd
ESP Utilities Group	Petroineos	Western Power Distribution
ESSAR	Phillips 66	Westminster City Council
Esso Petroleum Company Limited	Portsmouth Water	
Fulcrum Pipelines Limited	Premier Transmission Ltd (SNIP)	

Non-LSBUD members (Asset owners not registered on LSBUD)

The following non-LSBUD members may have assets in your search area. It is YOUR RESPONSIBILITY to contact them before proceeding. Please be aware this list is not exhaustive and it is your responsibility to identify and contact all asset owners within your search area.

Asset Owner	Preferred Contact Method	Phone	Status
BT	<a href="https://www.swns.bt.com/pls/mbe/welcome.home">https://www.swns.bt.com/pls/mbe/welcome.home</a>	08009173993	Not Notified
Cadent Gas	<a href="mailto:plantprotection@cadentgas.com">plantprotection@cadentgas.com</a>	0800688588	Not Notified
CenturyLink Communications UK Limited	<a href="mailto:plantenquiries@instalcom.co.uk">plantenquiries@instalcom.co.uk</a>	02087314613	Not Notified
CityFibre	<a href="mailto:asset.team@cityfibre.com">asset.team@cityfibre.com</a>	033 3150 7282	Not Notified
Colt	<a href="mailto:plantenquiries@catelecomuk.com">plantenquiries@catelecomuk.com</a>	01227768427	Not Notified
Crossrail	<a href="mailto:safeguarding@crossrail.co.uk">safeguarding@crossrail.co.uk</a>	02030239100	Not Notified
Energetics Electricity	<a href="mailto:plantenquiries@lastmile-uk.com">plantenquiries@lastmile-uk.com</a>	01698404646	Not Notified

Asset Owner	Preferred Contact Method	Phone	Status
ENGIE	<a href="mailto:nrswa@cofely-gdfsuez.com">nrswa@cofely-gdfsuez.com</a>	01293 549944	Not Notified
EUNetworks Fiber UK Limited	<a href="mailto:plantenquiries@psgservices.co.uk">plantenquiries@psgservices.co.uk</a>	02031788003	Not Notified
GTC	<a href="https://pe.gtc-uk.co.uk/PlantEngMembership">https://pe.gtc-uk.co.uk/PlantEngMembership</a>	01359240363	Not Notified
KPN (c/-Instalcom)	<a href="mailto:kpn.plantenquiries@instalcom.co.uk">kpn.plantenquiries@instalcom.co.uk</a>	n/a	Not Notified
London Underground	<a href="mailto:lulcedip@tube.tfl.gov.uk">lulcedip@tube.tfl.gov.uk</a>	02071261542	Not Notified
Mobile Broadband Network Limited	<a href="mailto:mbnlplantenquiries@turntown.com">mbnlplantenquiries@turntown.com</a>	01212 621 100	Not Notified
Sky UK Limited	<a href="mailto:nrswa@sky.uk">nrswa@sky.uk</a>	02070323234	Not Notified
Sota	<a href="mailto:SOTA.plantenquiries@instalcom.co.uk">SOTA.plantenquiries@instalcom.co.uk</a>		Not Notified
Teliasonera	<a href="mailto:telenttelia.plantenquiries@telent.com">telenttelia.plantenquiries@telent.com</a>	0800526015	Not Notified
Thames Water	<a href="http://www.digdat.co.uk">http://www.digdat.co.uk</a>	08450709145	Not Notified
Utility assets Ltd	<a href="mailto:assetrecords@utilityassets.co.uk">assetrecords@utilityassets.co.uk</a>		Not Notified
Verizon Business	<a href="mailto:osp-team@uk.verizonbusiness.com">osp-team@uk.verizonbusiness.com</a>	01293611736	Not Notified
Virgin Media	<a href="http://www.digdat.co.uk">http://www.digdat.co.uk</a>	08708883116	Not Notified
Vodafone	<a href="mailto:osm.enquiries@atkinsglobal.com">osm.enquiries@atkinsglobal.com</a>	01454662881	Not Notified

#### Disclaimer

The results of this Enquiry have been provided for the sole use of the Enquirer and no other party. The asset information on which the Enquiry results are based has been provided by LinesearchbeforeUdig members, LinesearchbeforeUdig will provide no guarantee that such information is accurate or reliable nor does it monitor such asset information for accuracy and reliability going forward. There are also asset owners which do not participate in the enquiry service operated by LinesearchbeforeUdig, including but not exclusively those set out above. Therefore, LinesearchbeforeUdig cannot make any representation or give any guarantee or warranty as to the completeness of the information contained in the enquiry results. LinesearchbeforeUdig and its employees, agents and consultants accept no liability (except insofar as liability under any statute that cannot be excluded) arising in respect thereof or in any other way for errors or omissions including responsibility to any person by reason of negligence. Please refer to LinesearchbeforeUdig's Terms of Use for full terms of use available at [www.linesearchbeforeudig.co.uk](http://www.linesearchbeforeudig.co.uk)



**Warning: PDF designed for A3 colour print only with no page scaling**



Dig Sites Area: Line:

The quality and accuracy of any print will depend on your printer, your computer and its print settings. Measurements scaled from this plan may not match measurements between the same points on the ground.



Date Requested: 20/05/2020  
 Job Reference: 18433984  
 Site Location: 530978 181918  
 Requested by:  
 Mrs Su Connor  
 Your Scheme/Reference: J20106

The information on this document is proprietary and shall not be used, copied, reproduced or disclosed in whole or in part without written consent of GTT. The location of GTT's apparatus is indicated on the plan for general guidance but the exact location may vary from that shown. GTT cannot guarantee the accuracy of this document and Safe Digging Practices should always be used to identify the exact location of any utility's plant. GTT accept no liability for any errors or omissions.

Southport Business Park  
 Wight Moss Way  
 Southport, PR8 4HQ  
 United Kingdom

+44 (0) 7970 775 310  
 Michael.Hayward@gtt.net  
 Global.Operations@gtt.net


Scale: 1:1250 (When plotted at A3)

GTT Route

**In Emergency Call: +3531 (0) 8673 600 Option 1**



# Maps by email Plant Information Reply

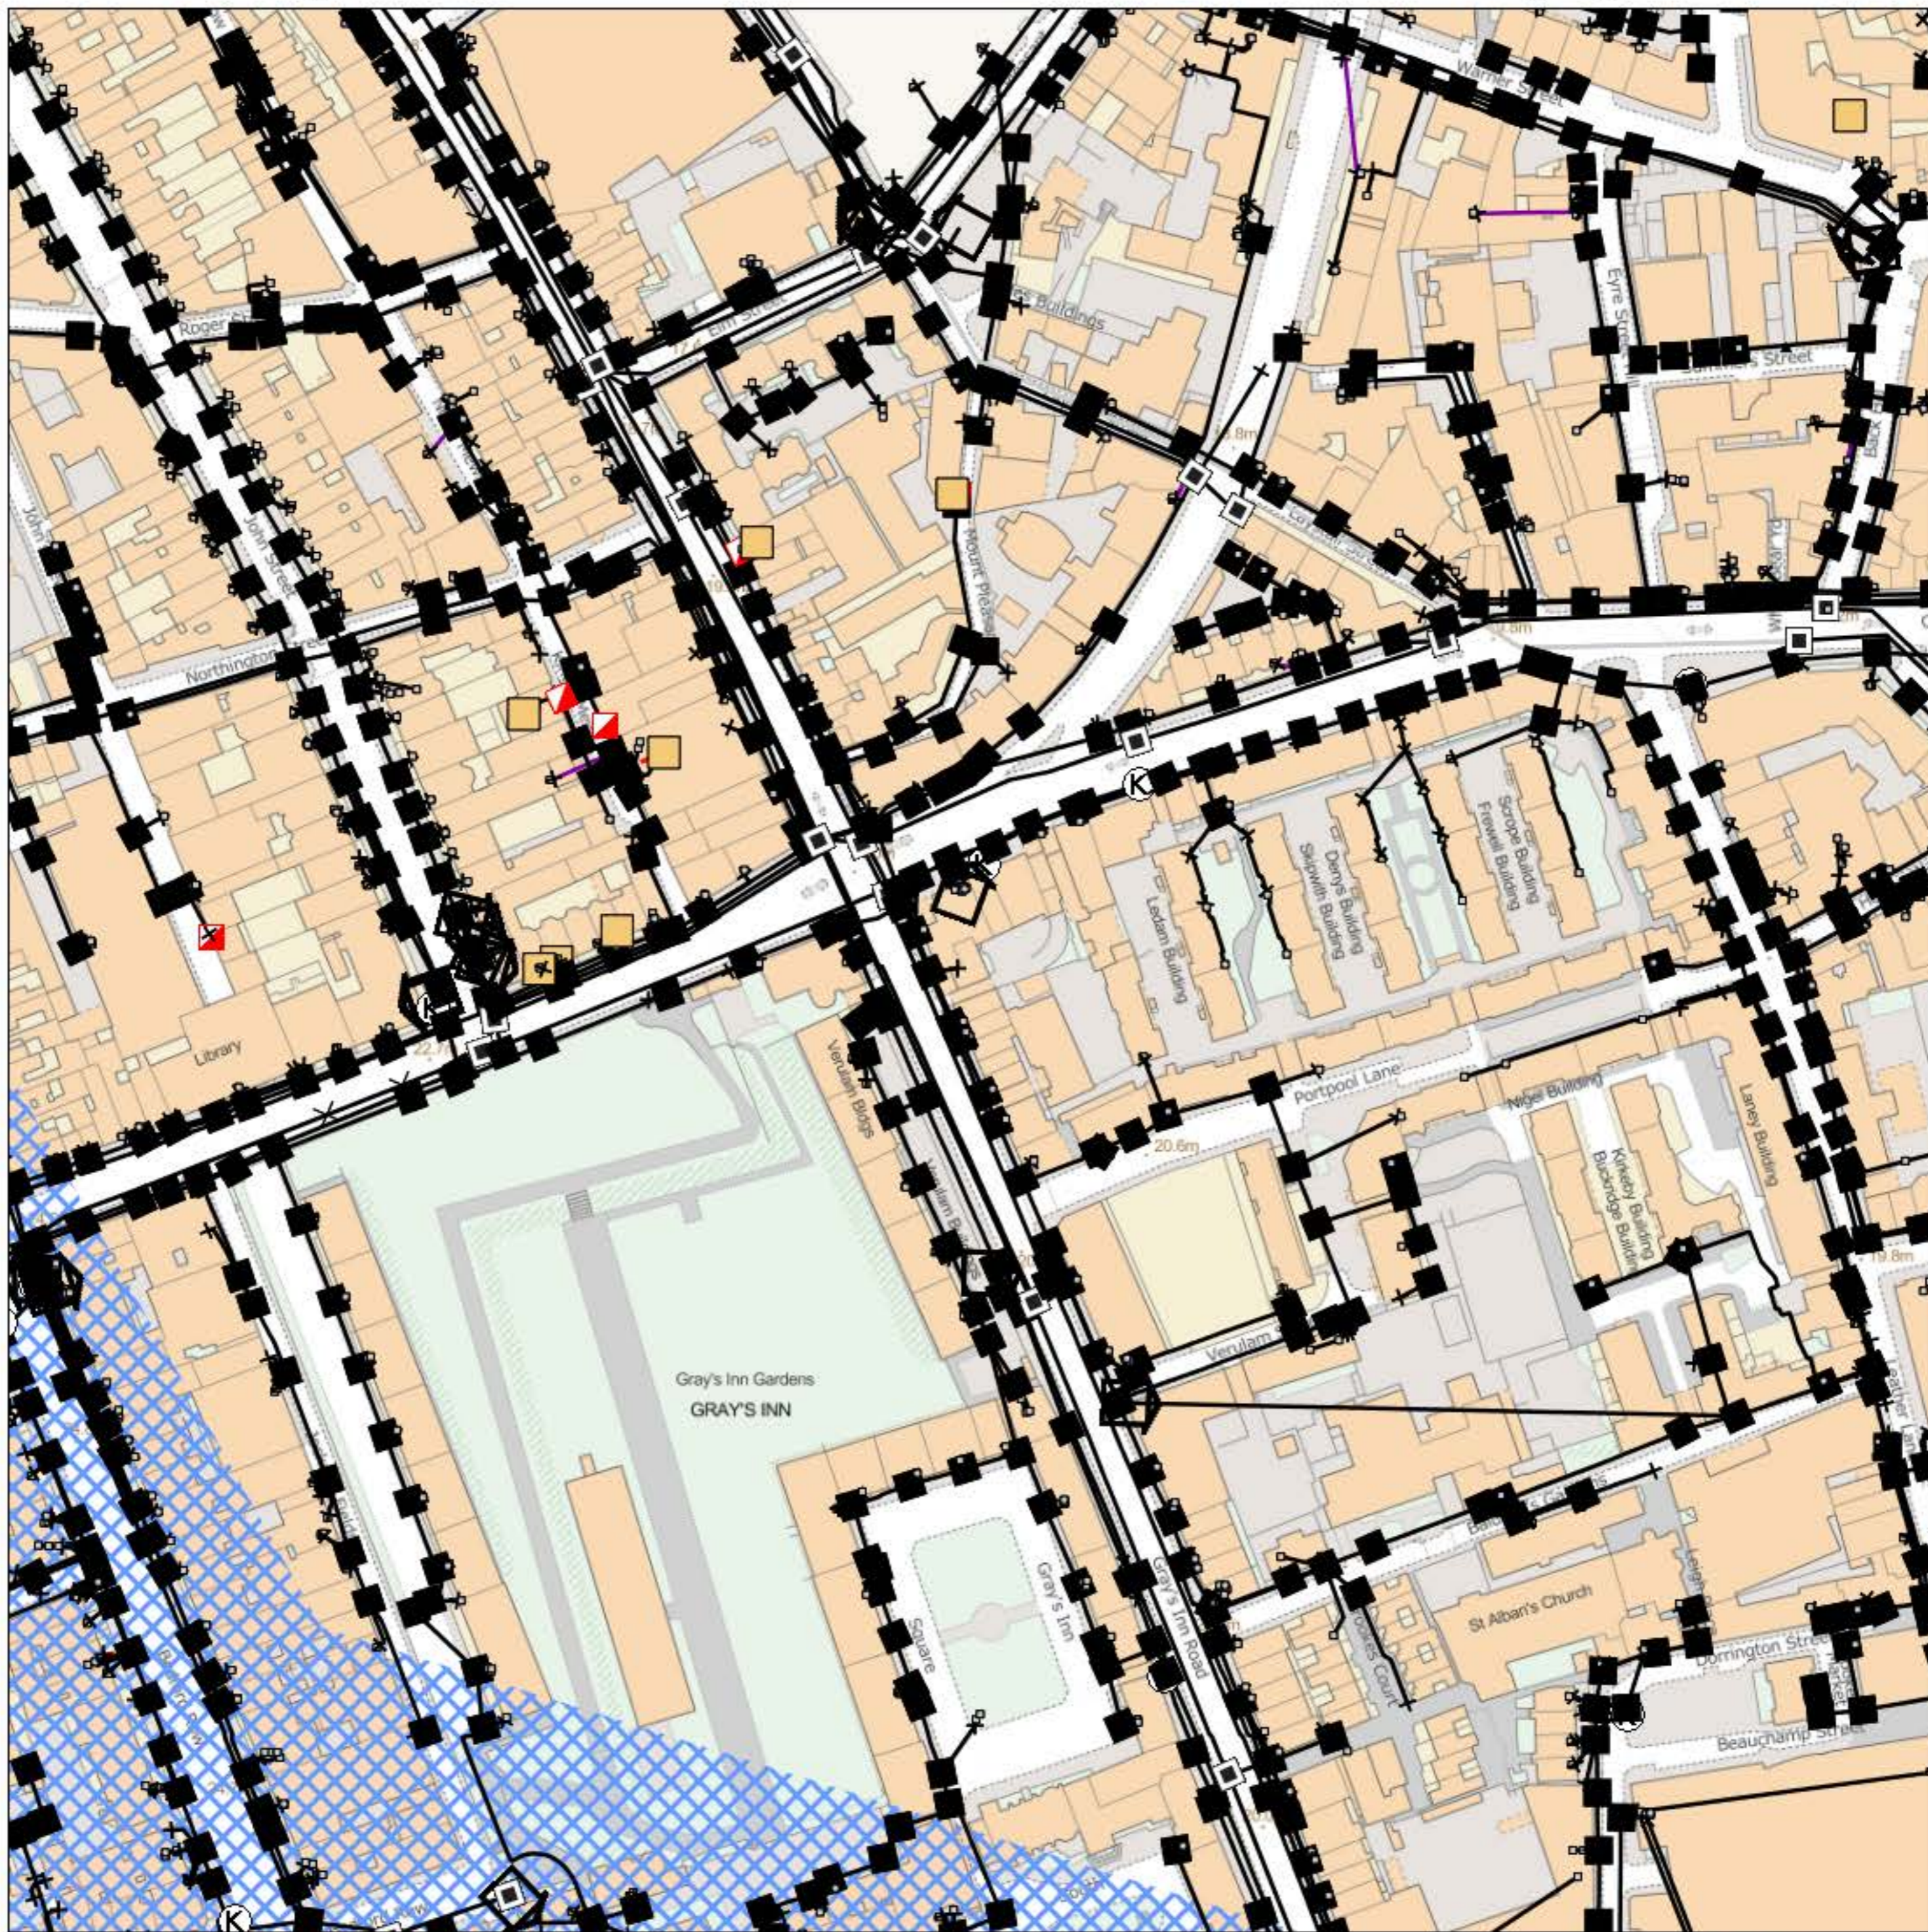

## IMPORTANT WARNING

Information regarding the location of BT apparatus is given for your assistance and is intended for general guidance only. No guarantee is given of its accuracy. It should not be relied upon in the event of excavations or other works being made near to BT apparatus which may exist at various depths and may deviate from the marked route.



**openreach**

### CLICK BEFORE YOU DIG

FOR PROFESSIONAL FREE ON SITE ASSISTANCE PRIOR TO COMMENCEMENT OF EXCAVATION WORKS INCLUDING LOCATE AND MARKING SERVICE

email [cbyd@openreach.co.uk](mailto:cbyd@openreach.co.uk)

ADVANCE NOTICE REQUIRED  
(Office hours: Monday - Friday 08.00 to 17.00)  
[www.openreach.co.uk/cbyd](http://www.openreach.co.uk/cbyd)

### Accidents happen

If you do damage any Openreach equipment please let us know by calling 0800 023 2023 (opt 1 + opt 1) and we can get it fixed ASAP

## KEY TO BT SYMBOLS


			Change Of State	+	Hatchings	
	<i>Planned</i>	<i>Live</i>	Split Coupling	×	Built	
PCP			Duct Tee	▲	Planned	
Pole			Building		Inferred	
Box			Kiosk		Duct	
Manhole			Other proposed plant is shown using dashed lines. BT Symbols not listed above may be disregarded. Existing BT Plant may not be recorded. Information valid at time of preparation. Maps are only valid for 90 days after the date of publication.			
Cabinet						
	<i>Pending Add</i>	<i>In Place</i>	<i>Pending Remove</i>	<i>Not In Use</i>		
Power Cable						
Power Duct				N/A		


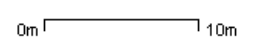
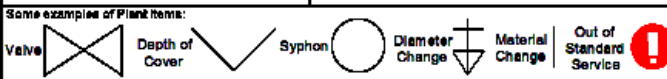
Reproduced from the Ordnance Survey map by BT by permission of Ordnance Survey on behalf of the Controller of Her Majesty's Stationary Office  
(C) Crown Copyright British Telecommunications plc 100028040

BT Ref : YMZ06223J  
Map Reference : (centre) TQ3102381949  
Easting/Northing : (centre) 531023,181949  
Issued : 20/05/2020 18:22:51


**WARNING: IF PLANNED WORKS FALL INSIDE HATCHED AREA IT IS ESSENTIAL BEFORE PROCEEDING THAT YOU CONTACT THE NATIONAL NOTICE HANDLING CENTRE. PLEASE SEND E-MAIL TO: [nnhc@openreach.co.uk](mailto:nnhc@openreach.co.uk)**



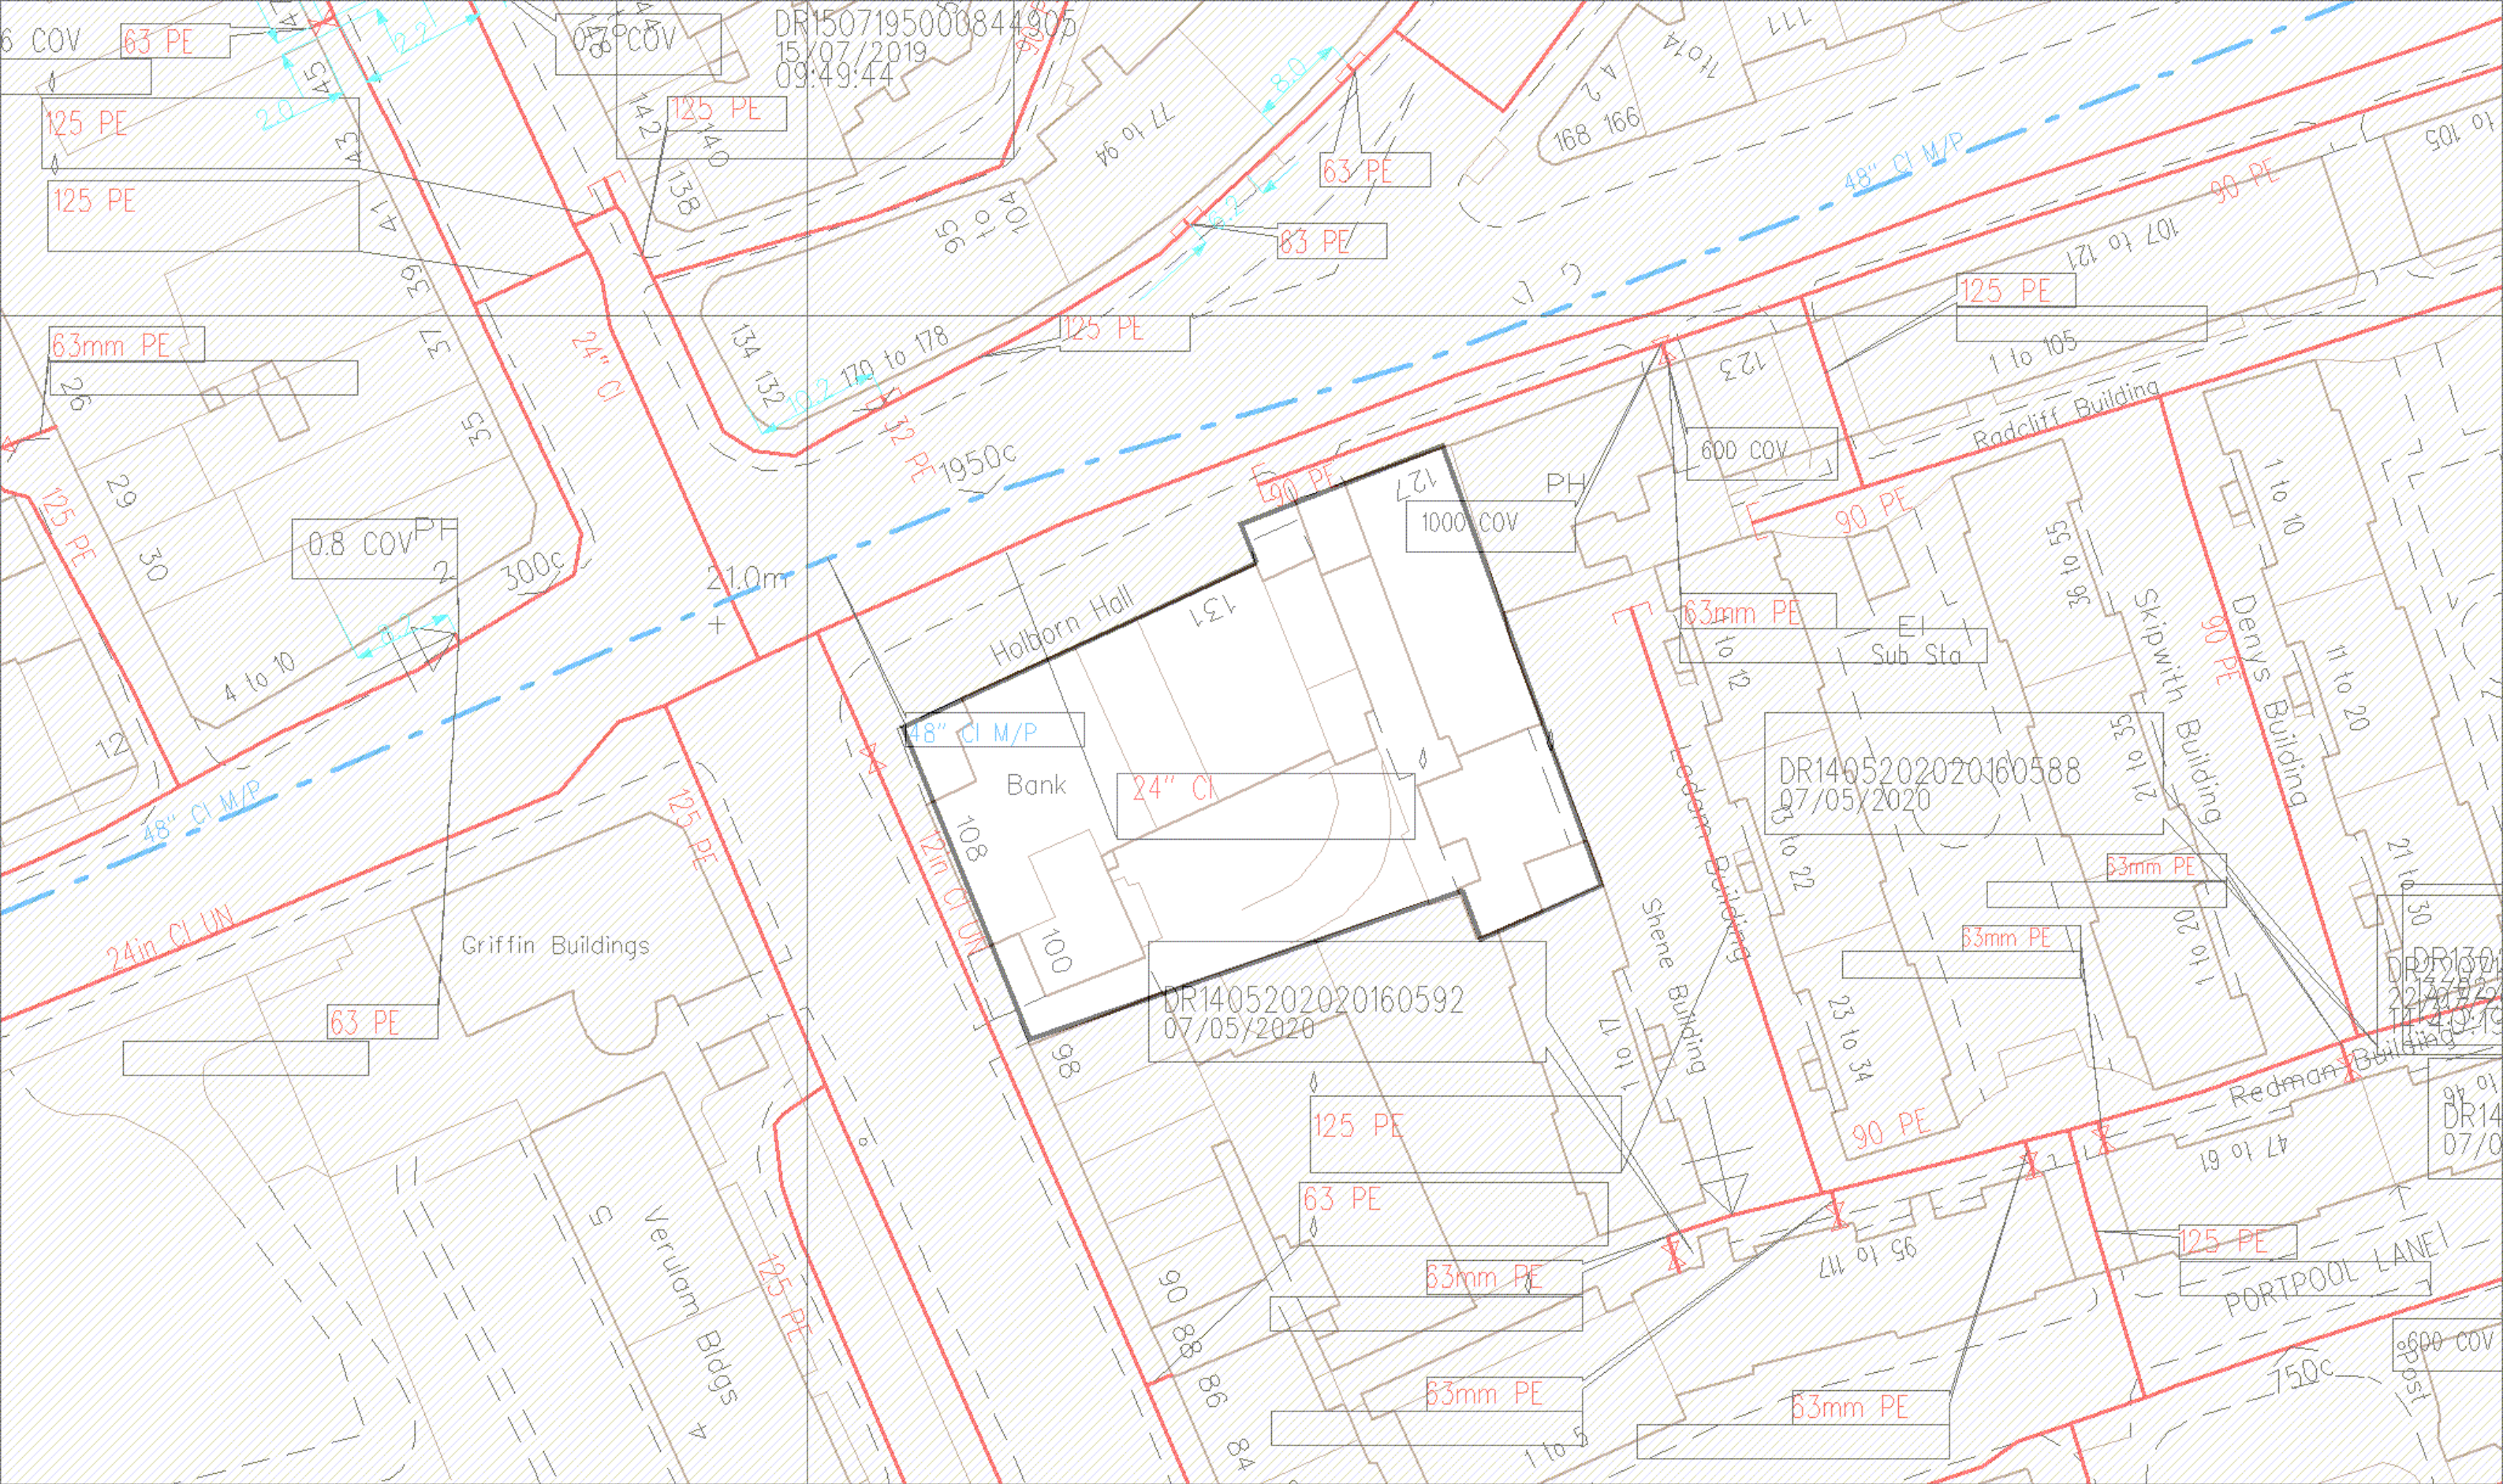


ID: NL_GE4A_3WVWX_1179352		View extent: 206m, 122m		<b>Proceed with caution. Always dig safely</b>		Map 1 of 1 (GAS)	
USER: GEA-Ltd		LP MAINS		This plan shows those pipes owned by Cadent Gas Limited in its role as a Licensed Gas Transporter (GT).		MAPS Plot Server Version 1.11.0	
DATE: 21/05/2020		MP MAINS		Gas pipes owned by other GTs, or otherwise privately owned, may be present in this area. Information with regard to such pipes should be obtained from the relevant owners. The information shown on this plan is given without warranty, the accuracy thereof cannot be guaranteed. Service pipes, valves, syphons, stub connections, etc., are not shown but their presence should be anticipated. No liability of any kind whatsoever is accepted by Cadent Gas Limited or their agents, servants or contractors for any error or omission. Safe digging practices, in accordance with HS(G)47, must be used to verify and establish the actual position of mains, pipes, services and other apparatus on site before any mechanical plant is used. It is your responsibility to ensure that this information is provided to all persons (either direct labour or contractors) working for you on or near gas apparatus. The information included on this plan should not be referred to beyond a period of 28 days from the date of issue.		 <b>Your Gas Network</b> <small>Requested by: Geotechnical &amp; Environmental Associates</small>	
DATA DATE: 20/05/2020		IP MAINS					
REF: J20106		LHP MAINS				<small>This plan is reproduced from or based on the OS map by Cadent Gas Limited, with the sanction of the controller of HM Stationery Office. Crown Copyright Reserved. Ordnance Survey Licence number 100024886</small>	
MAP REF: TQ3181		NHP MAINS					
CENTRE: 531037, 181965		 Approximate scale 1:500 on A3 Colour Landscape					



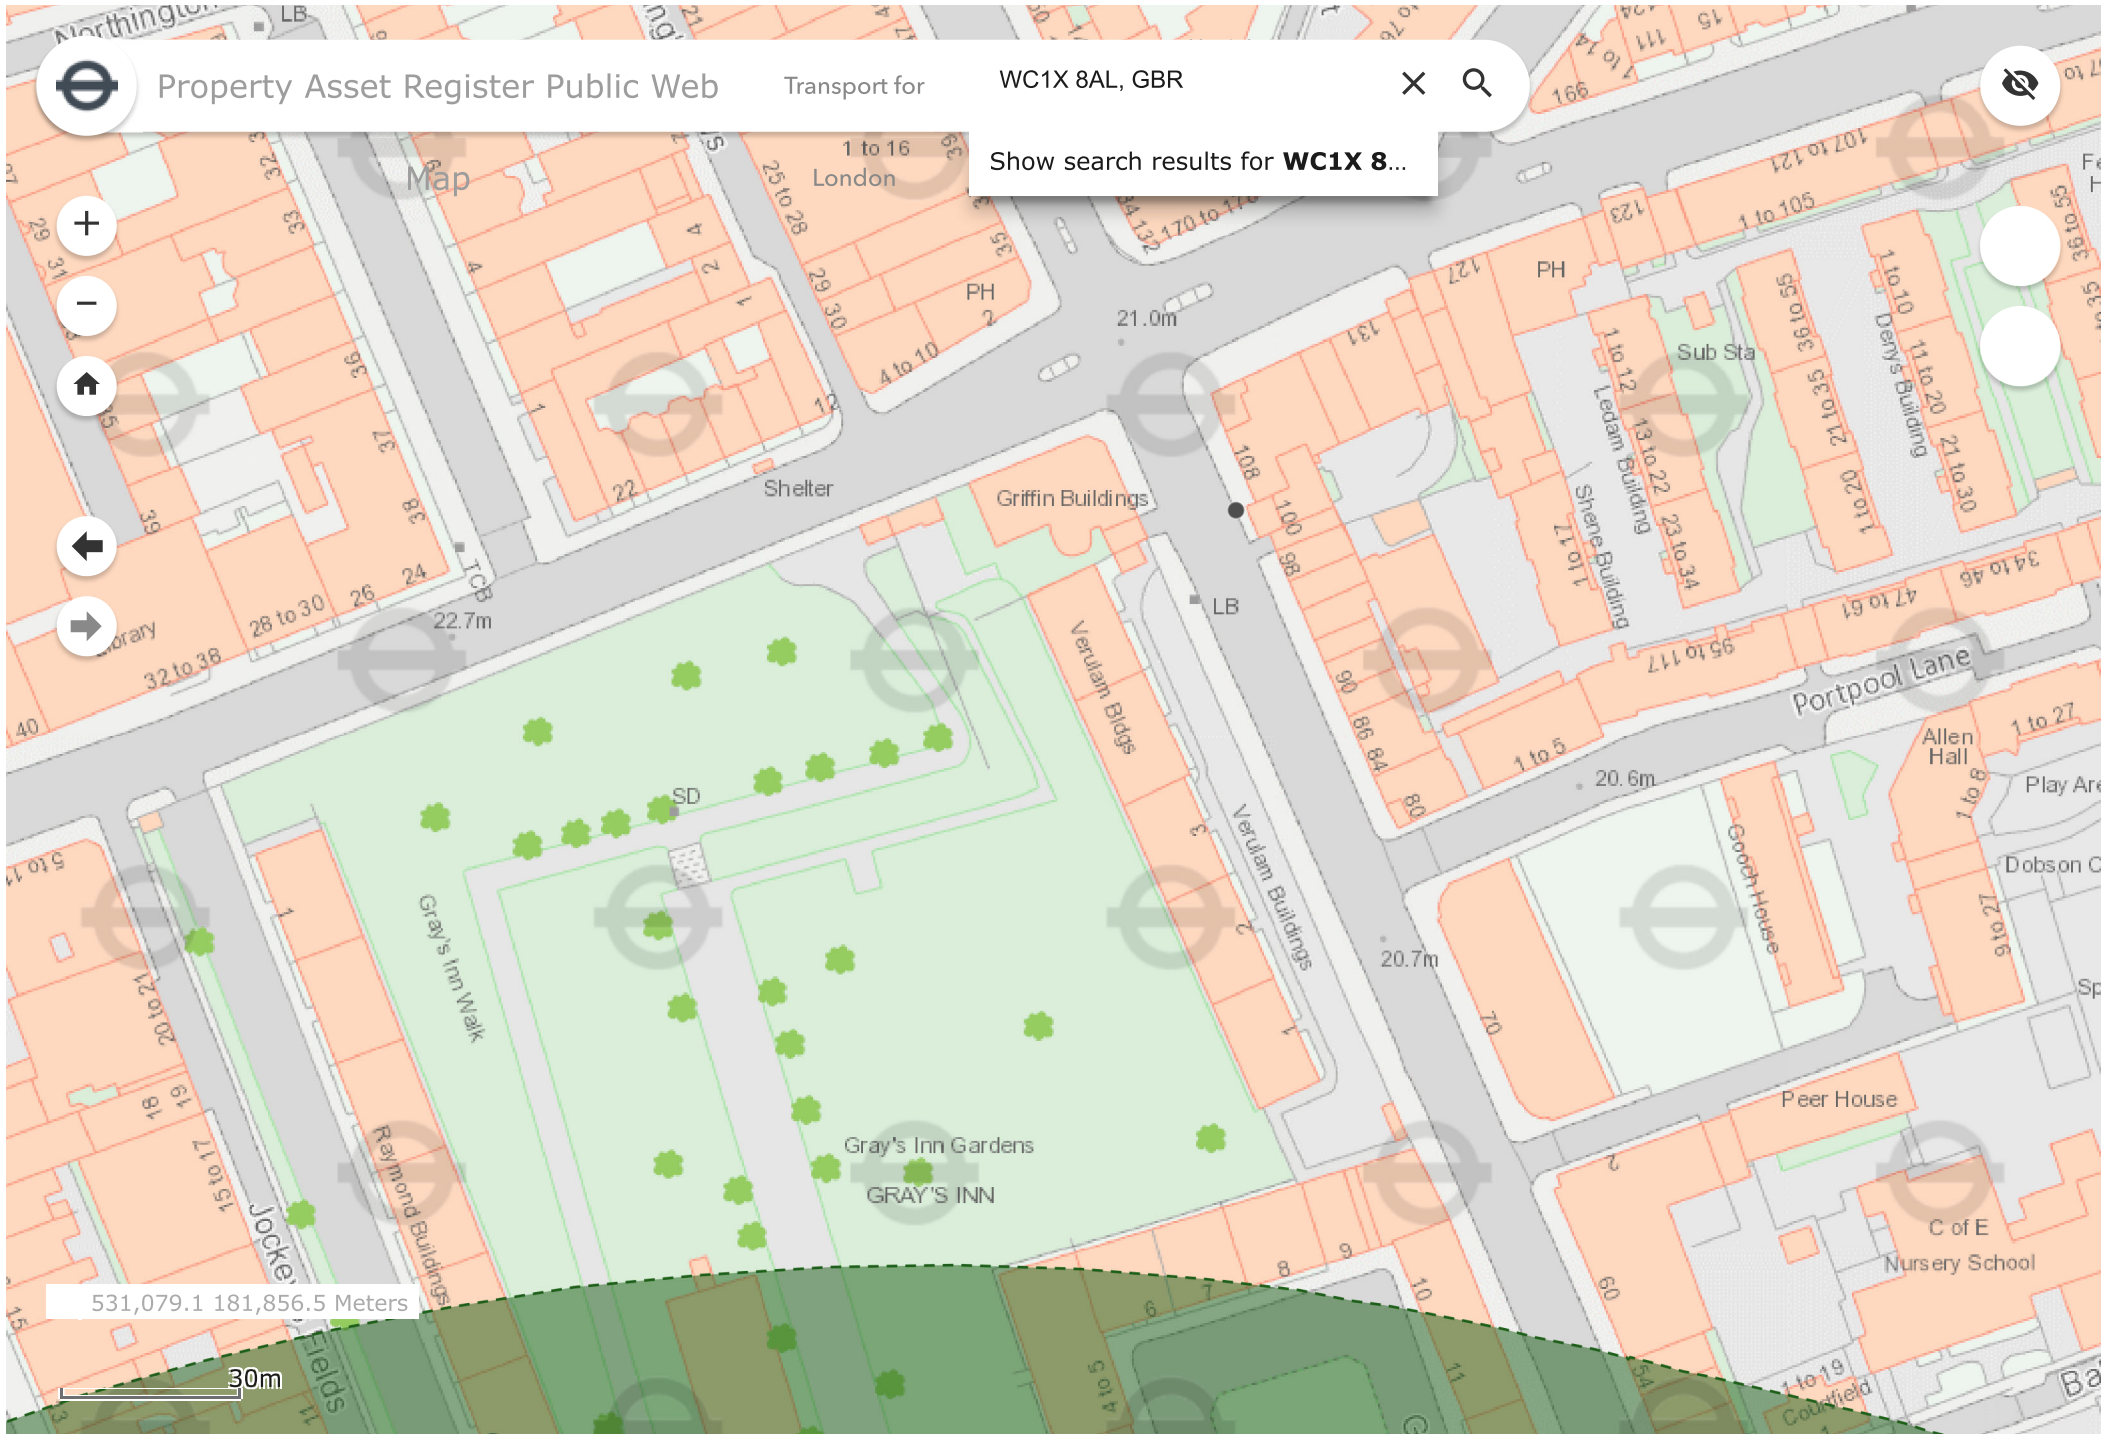



Asset Location Search Sewer Map - ALS/ALS Standard/2020 4190825

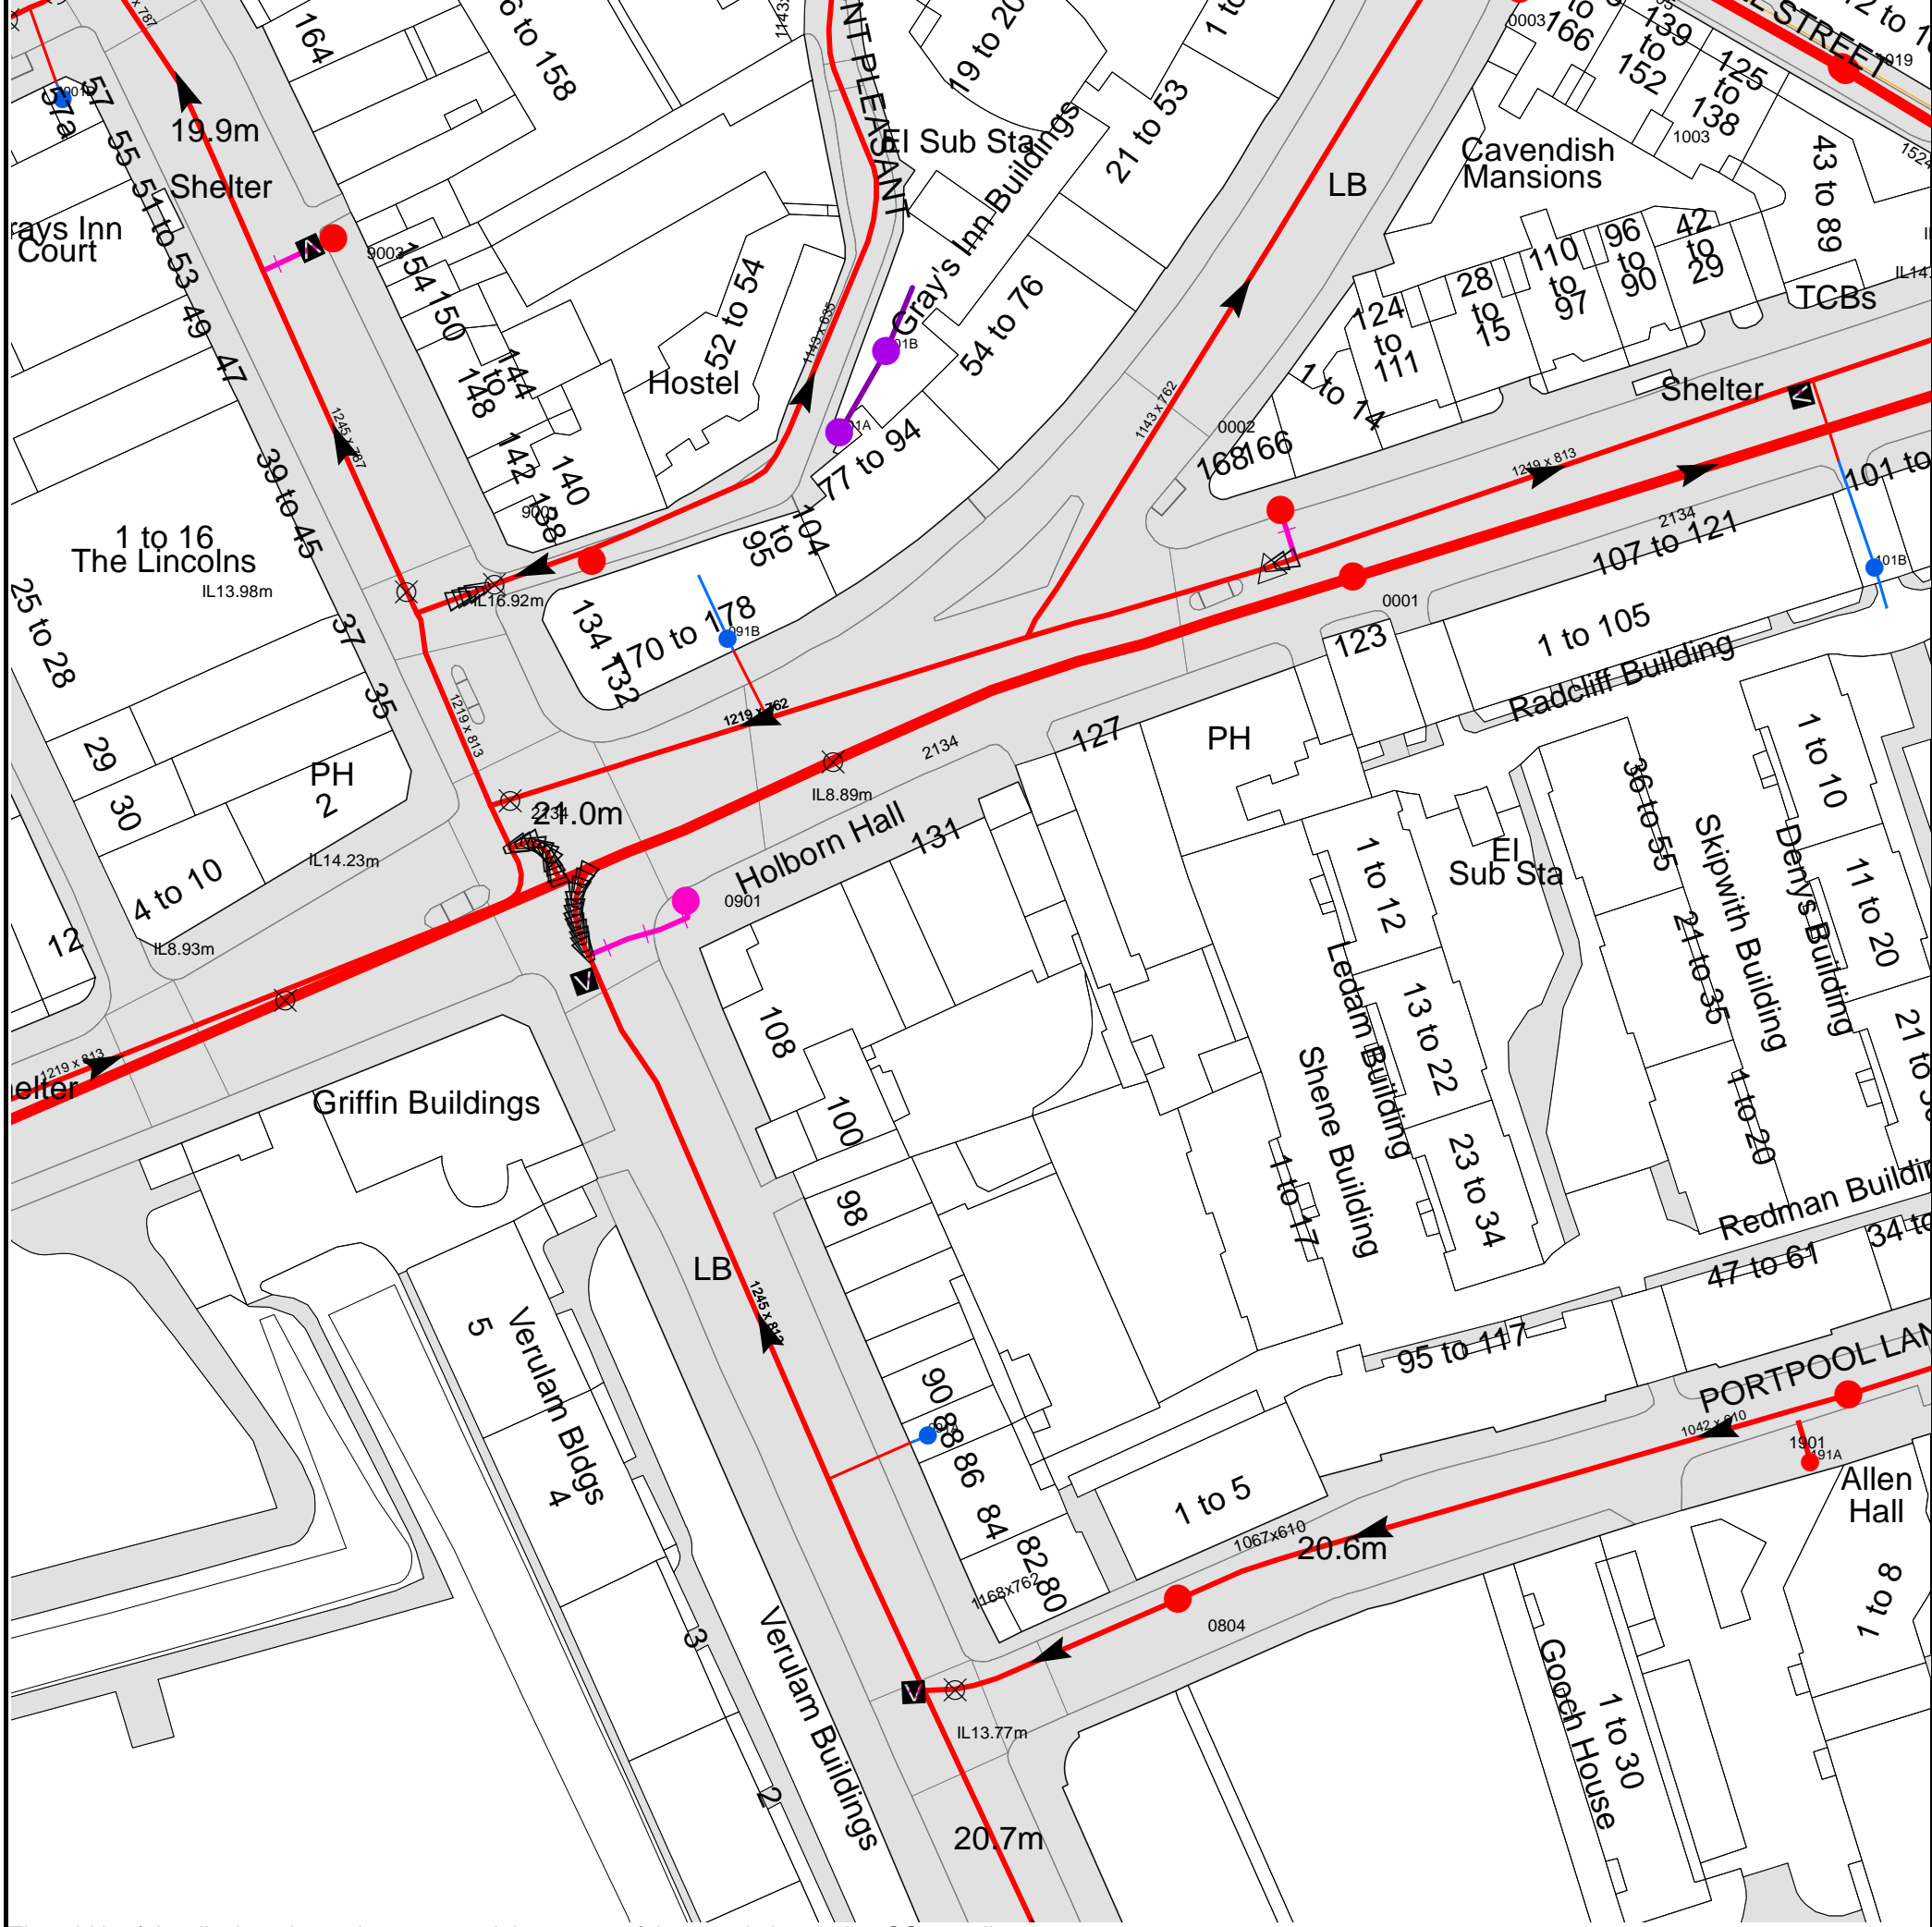


The width of the displayed area is 200 m and the centre of the map is located at OS coordinates 531036,181965

The position of the apparatus shown on this plan is given without obligation and warranty, and the accuracy cannot be guaranteed. Service pipes are not shown but their presence should be anticipated. No liability of any kind whatsoever is accepted by Thames Water for any error or omission. The actual position of mains and services must be verified and established on site before any works are undertaken.

Based on the Ordnance Survey Map with the Sanction of the controller of H.M. Stationery Office, License no. 100019345 Crown Copyright Reserved.



Asset Location Search Water Map - ALS/ALS Standard/2020 4190825

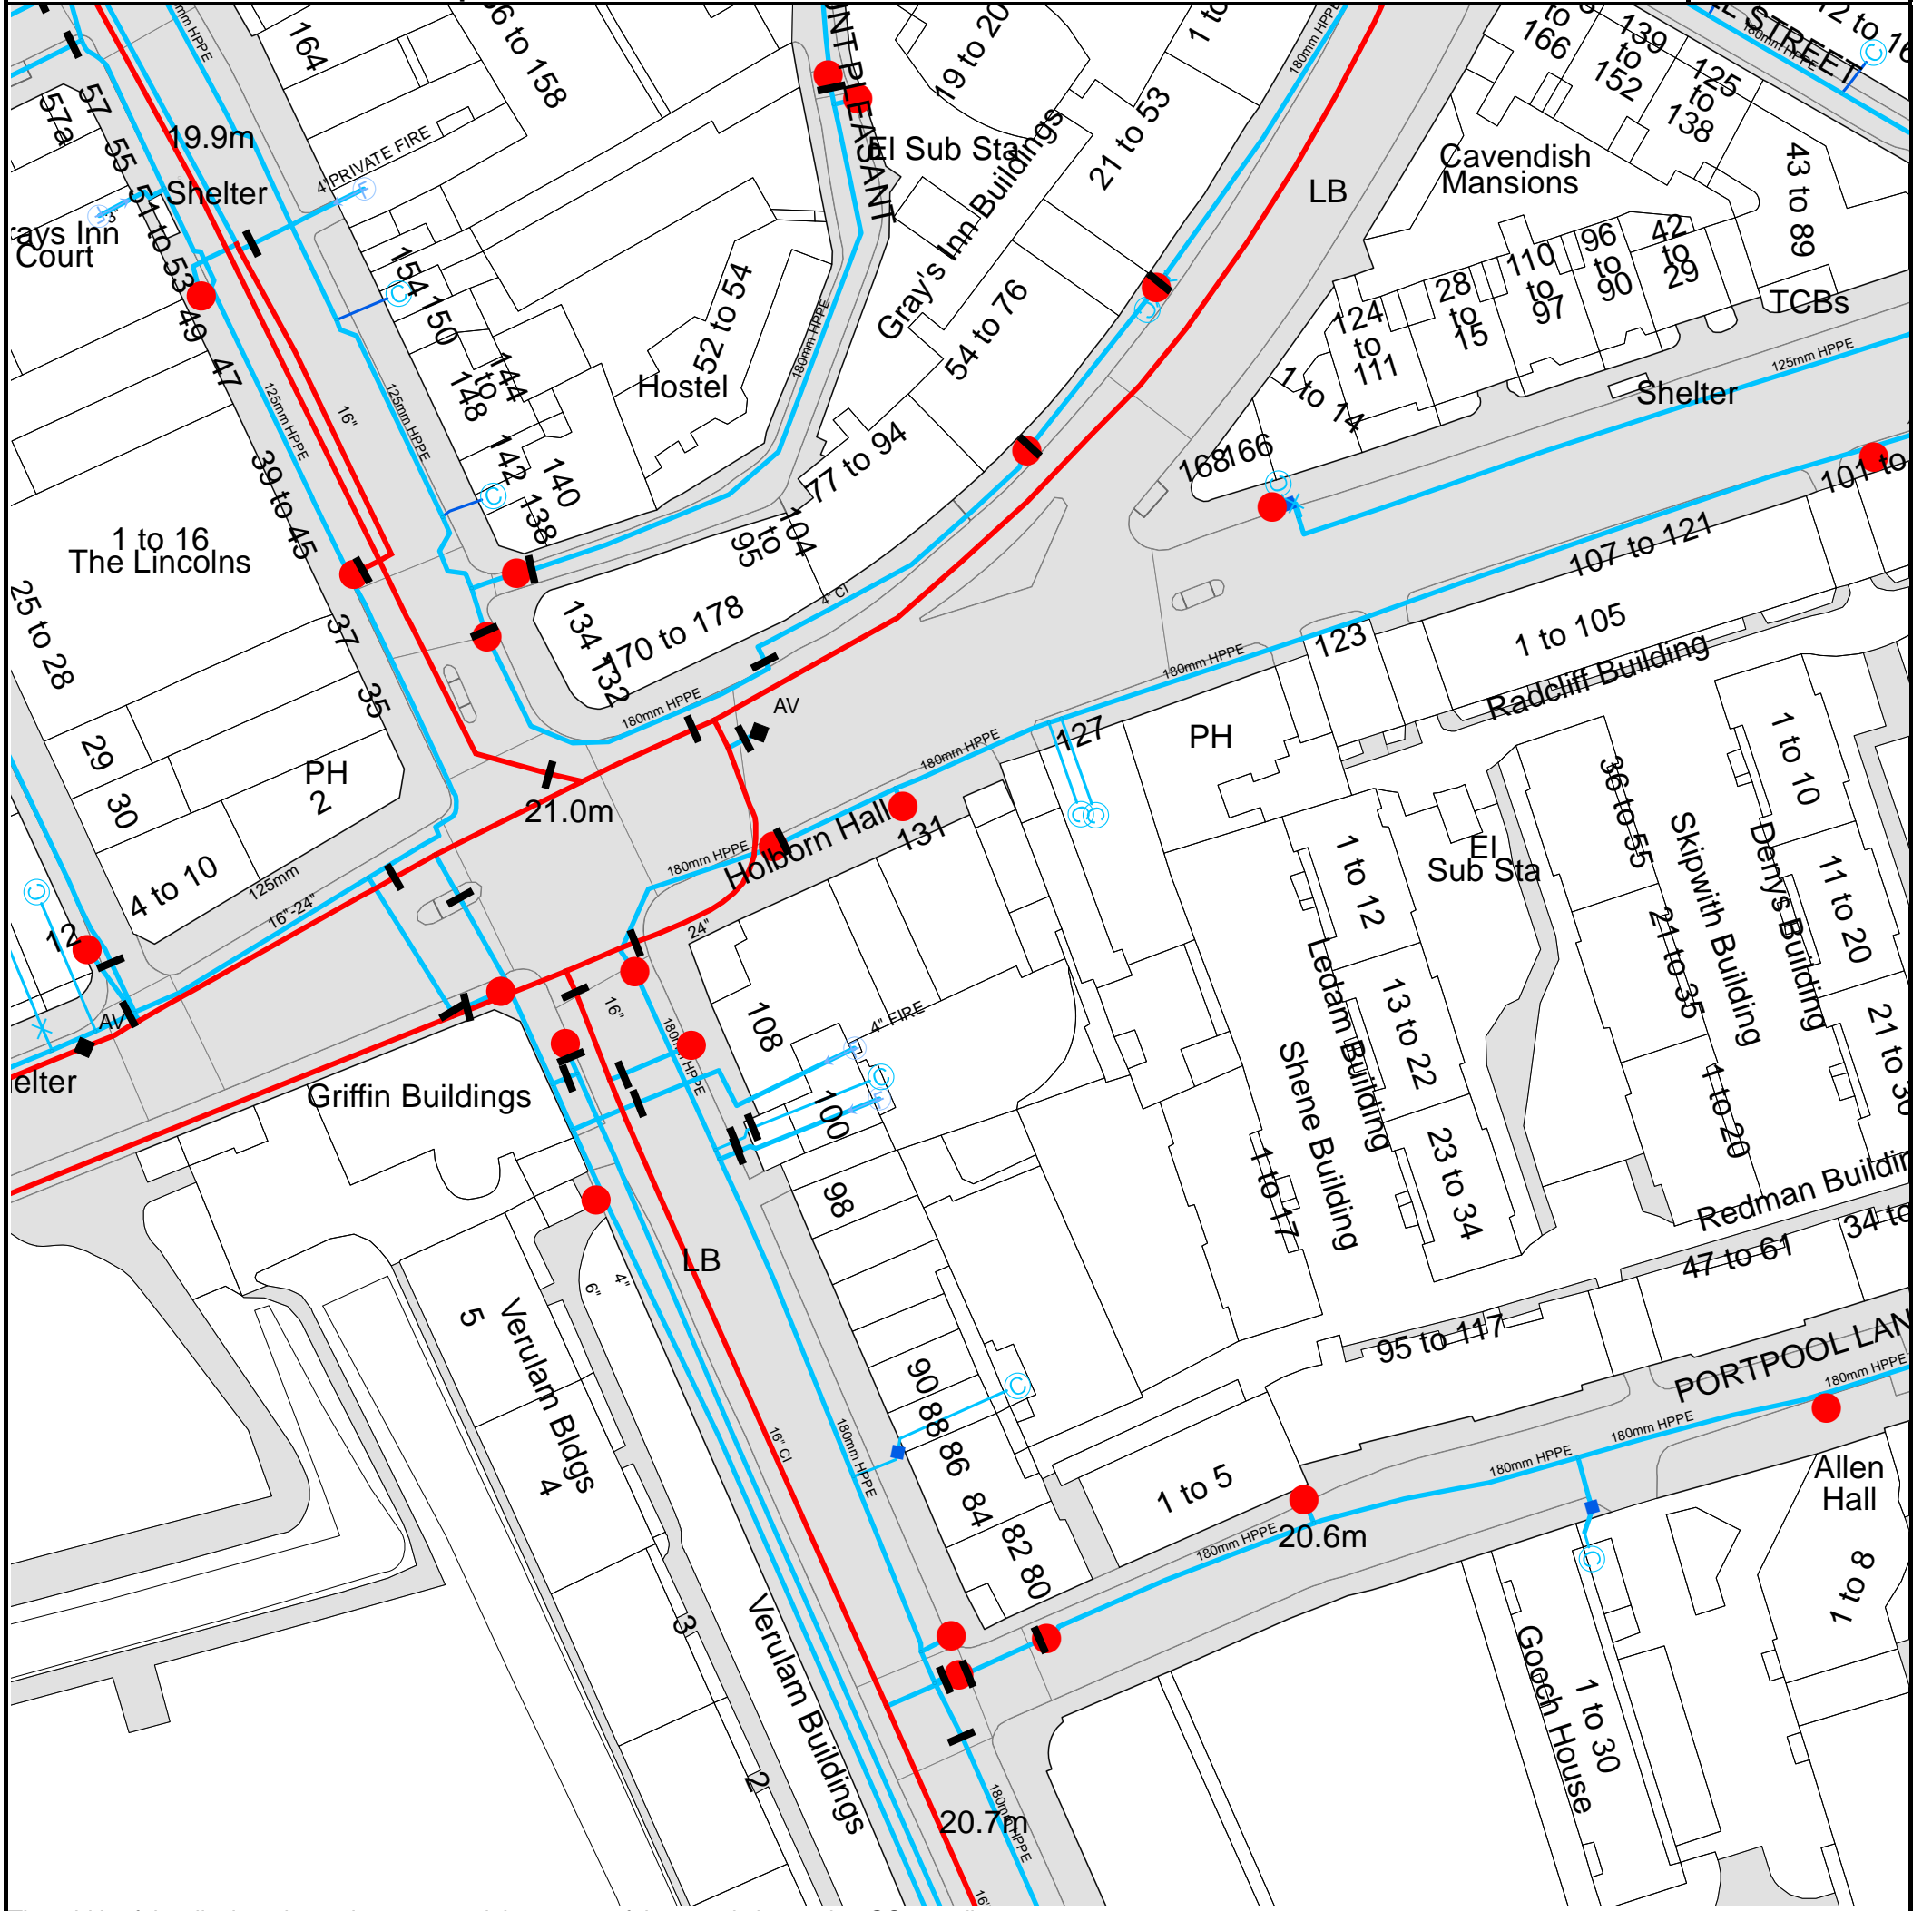

The width of the displayed area is 200 m and the centre of the map is located at OS coordinates 531036, 181965.

The position of the apparatus shown on this plan is given without obligation and warranty, and the accuracy cannot be guaranteed. Service pipes are not shown but their presence should be anticipated. No liability of any kind whatsoever is accepted by Thames Water for any error or omission. The actual position of mains and services must be verified and established on site before any works are undertaken.

Based on the Ordnance Survey Map with the Sanction of the controller of H.M. Stationery Office, License no. 100019345 Crown Copyright Reserved.