
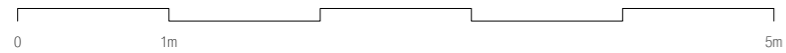


E1  
02

E1  
02

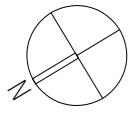

NOTES  
 1. Do not scale from this drawing.  
 2. All dimensions to be checked on site by the contractor and such dimensions to be his responsibility.  
 3. Report all drawing errors, omissions and discrepancies to the architect.

REV	DATE	DESCRIPTION
A	26 JAN 2022	FIRST ISSUE
B	4 APR 2022	PROPOSED DUCTWORK UPDATED



**EASTFIELD**  
 Architecture / Planning / Project Management  
 167-169 Great Portland St, 5th Floor, London W1W 5PF  
 info@eastfieldarchitecture.com  
 www.eastfieldarchitecture.com

Project Title 66 BELSIZE LANE		
Drawing Title PROPOSED - ROOF PLAN		
Status 3 - Spatial Coordination		
Project No 1167	Scale 1:50 @ A3	Date JAN 2022
Drawing No. 1167-3-GA-RP		Revision B