


SITE PLAN

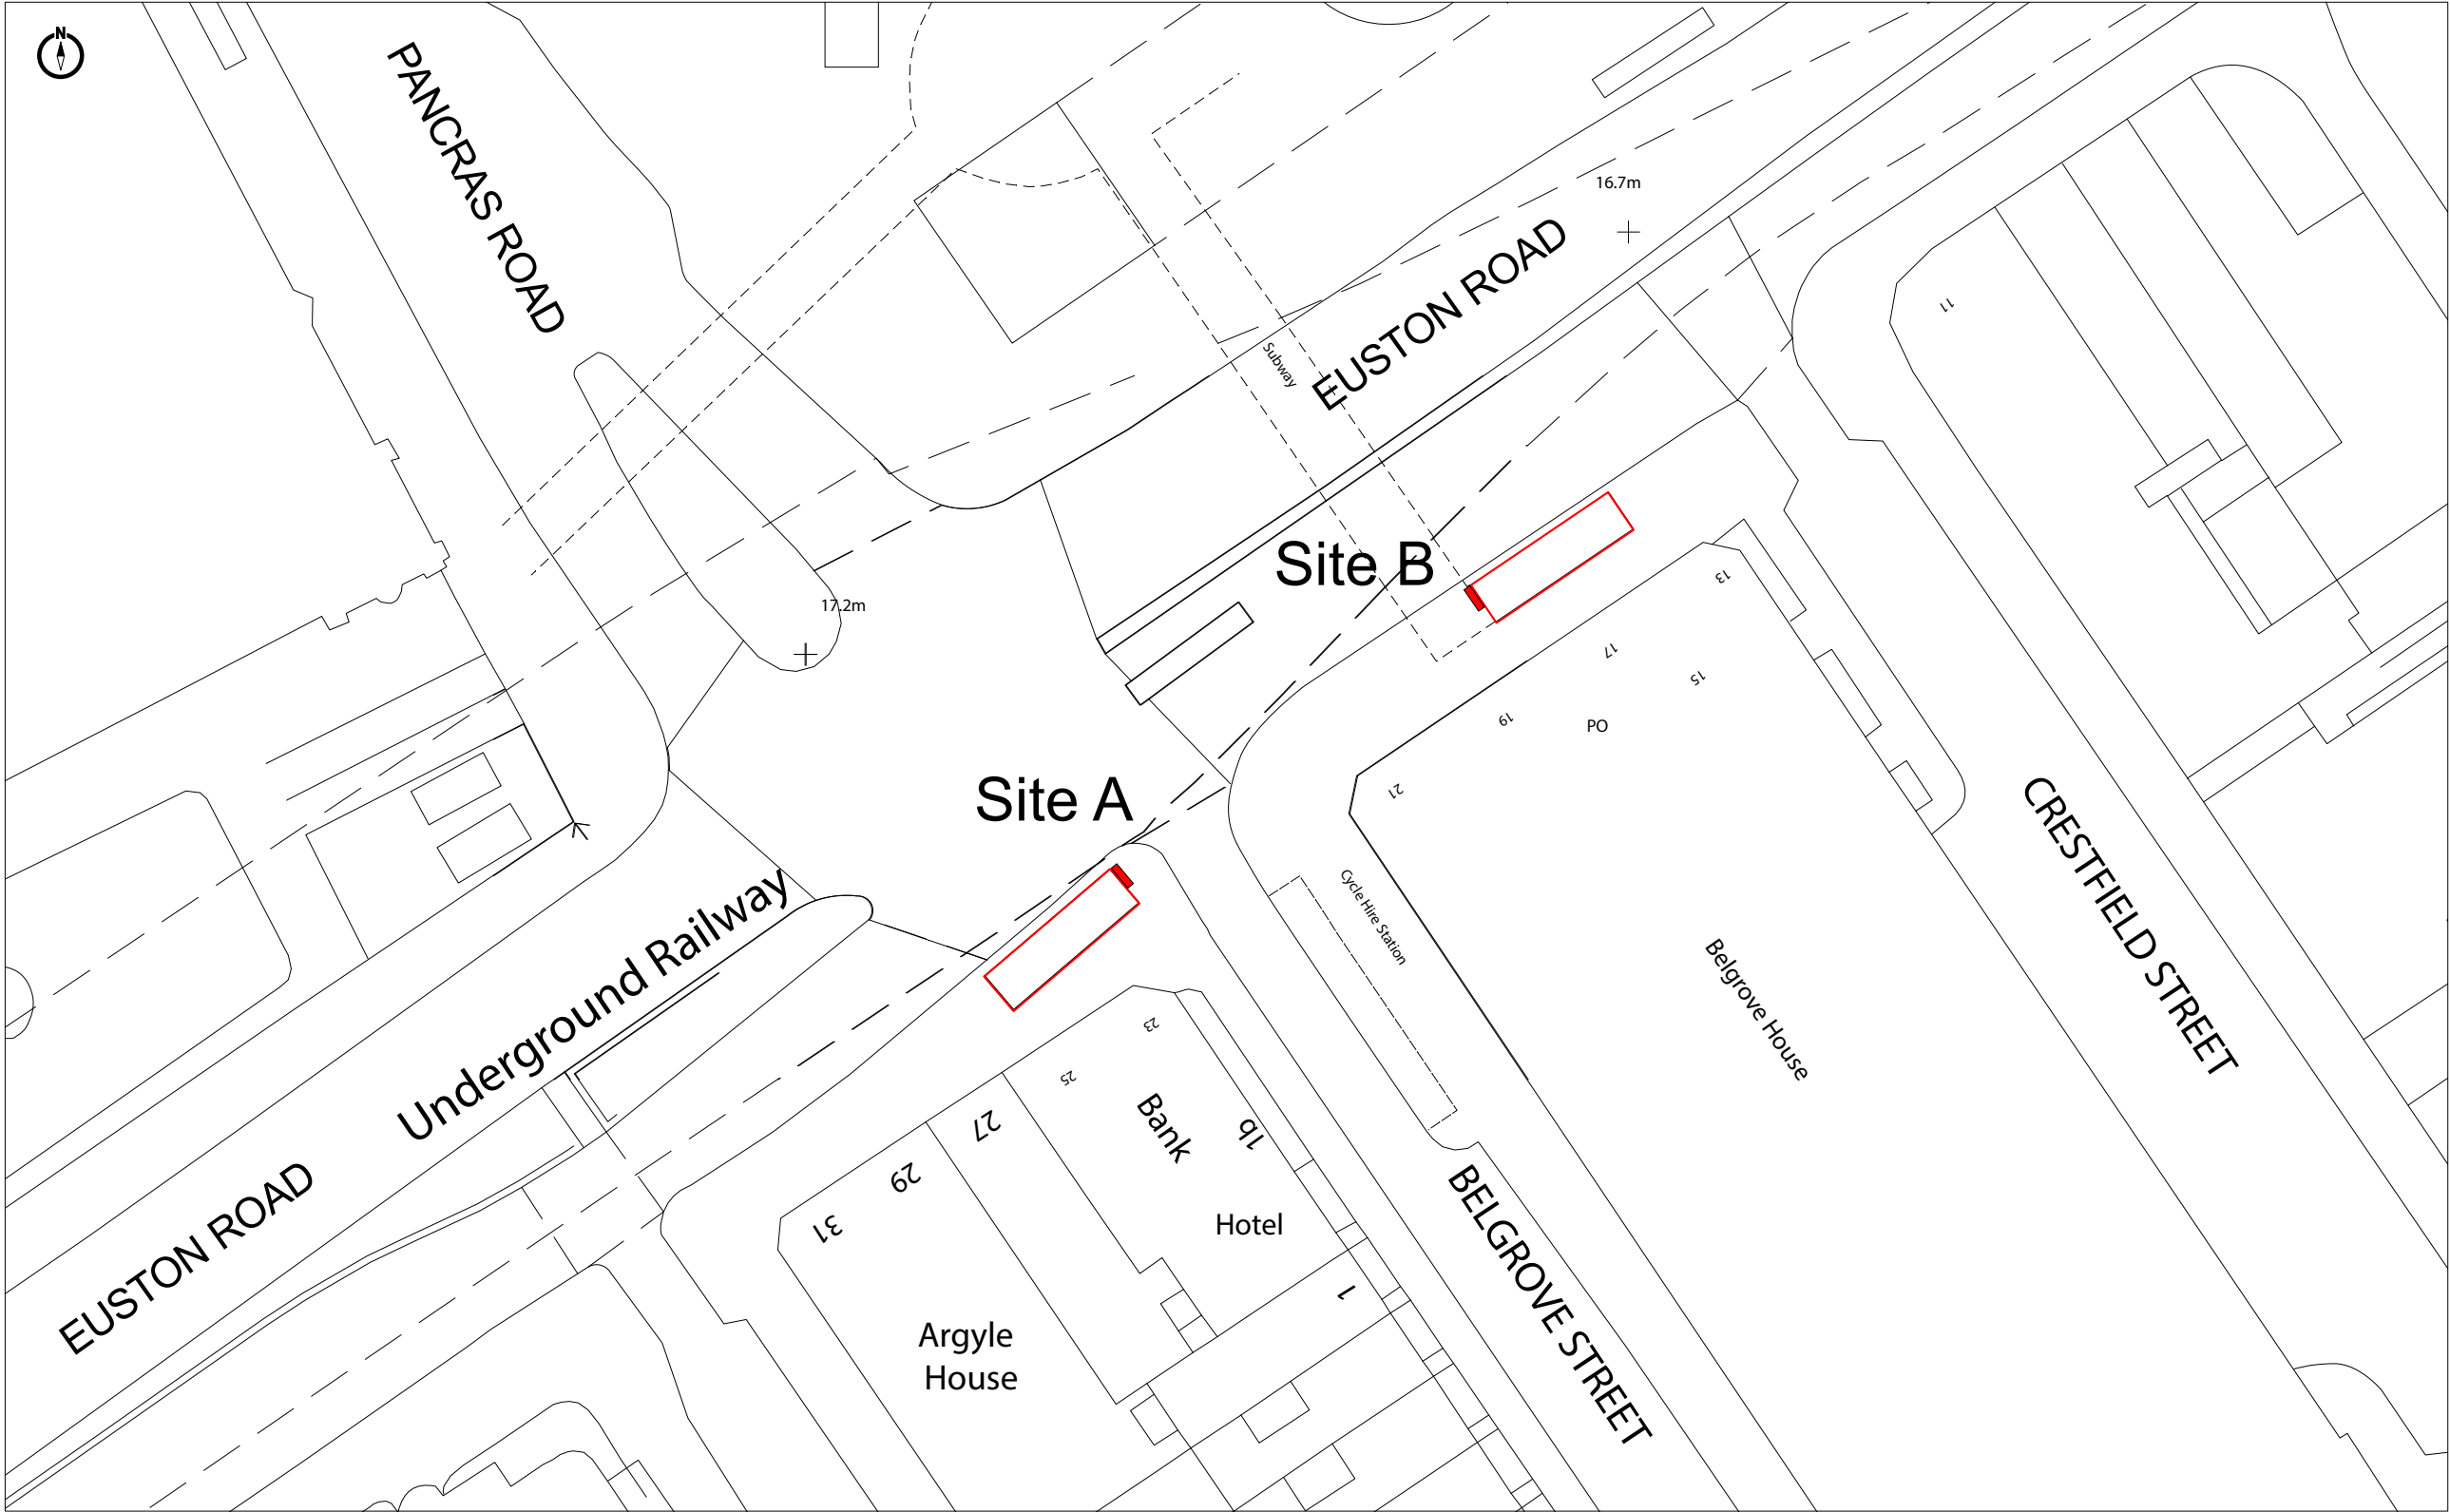

- 2 x glass fronted LCD digital panels (1.8m wide by 2.7m high)
- Site Boundary

Site: Underground Entrance outside 17-23 Euston Road London NW1 2RY	Drawing: Site Plan	Date: 16/02/2022	Dwg. No. PY4215/002	Rev.:	Scale: 1:500@A3
--	-----------------------	---------------------	------------------------	-------	---------------------