

Luminaire Schedule						
Symbol	Qty	Label	LLF	Luminaire Lumens	Luminaire Watts	Total Watts
☐	4	GALAXY-PT-FL-240W	1.000	32643	230.4	921.6

Calculation Summary						
Court Overview	CalcType	Units	Avg	Max	Min	Min/Avg
CalcPts_1	Illuminance	Lux	22.17	467.1	0.1	0.00


Luminaire Location Summary						
LumNo	Label	Insertion Point			Orient	Tilt
		X	Y	Z		
1	GALAXY-PT-FL-240W	129.000	122.400	6.100	32.484	0
2	GALAXY-PT-FL-240W	122.214	133.091	6.100	32.484	0
3	GALAXY-PT-FL-240W	138.269	128.322	6.100	212.484	0
4	GALAXY-PT-FL-240W	131.483	139.013	6.100	212.484	0



Revisions

Drawn By: A.H
 Checked By: M.R
 Date: 14/09/2022
 Scale: NTS


South Hampstead Padel

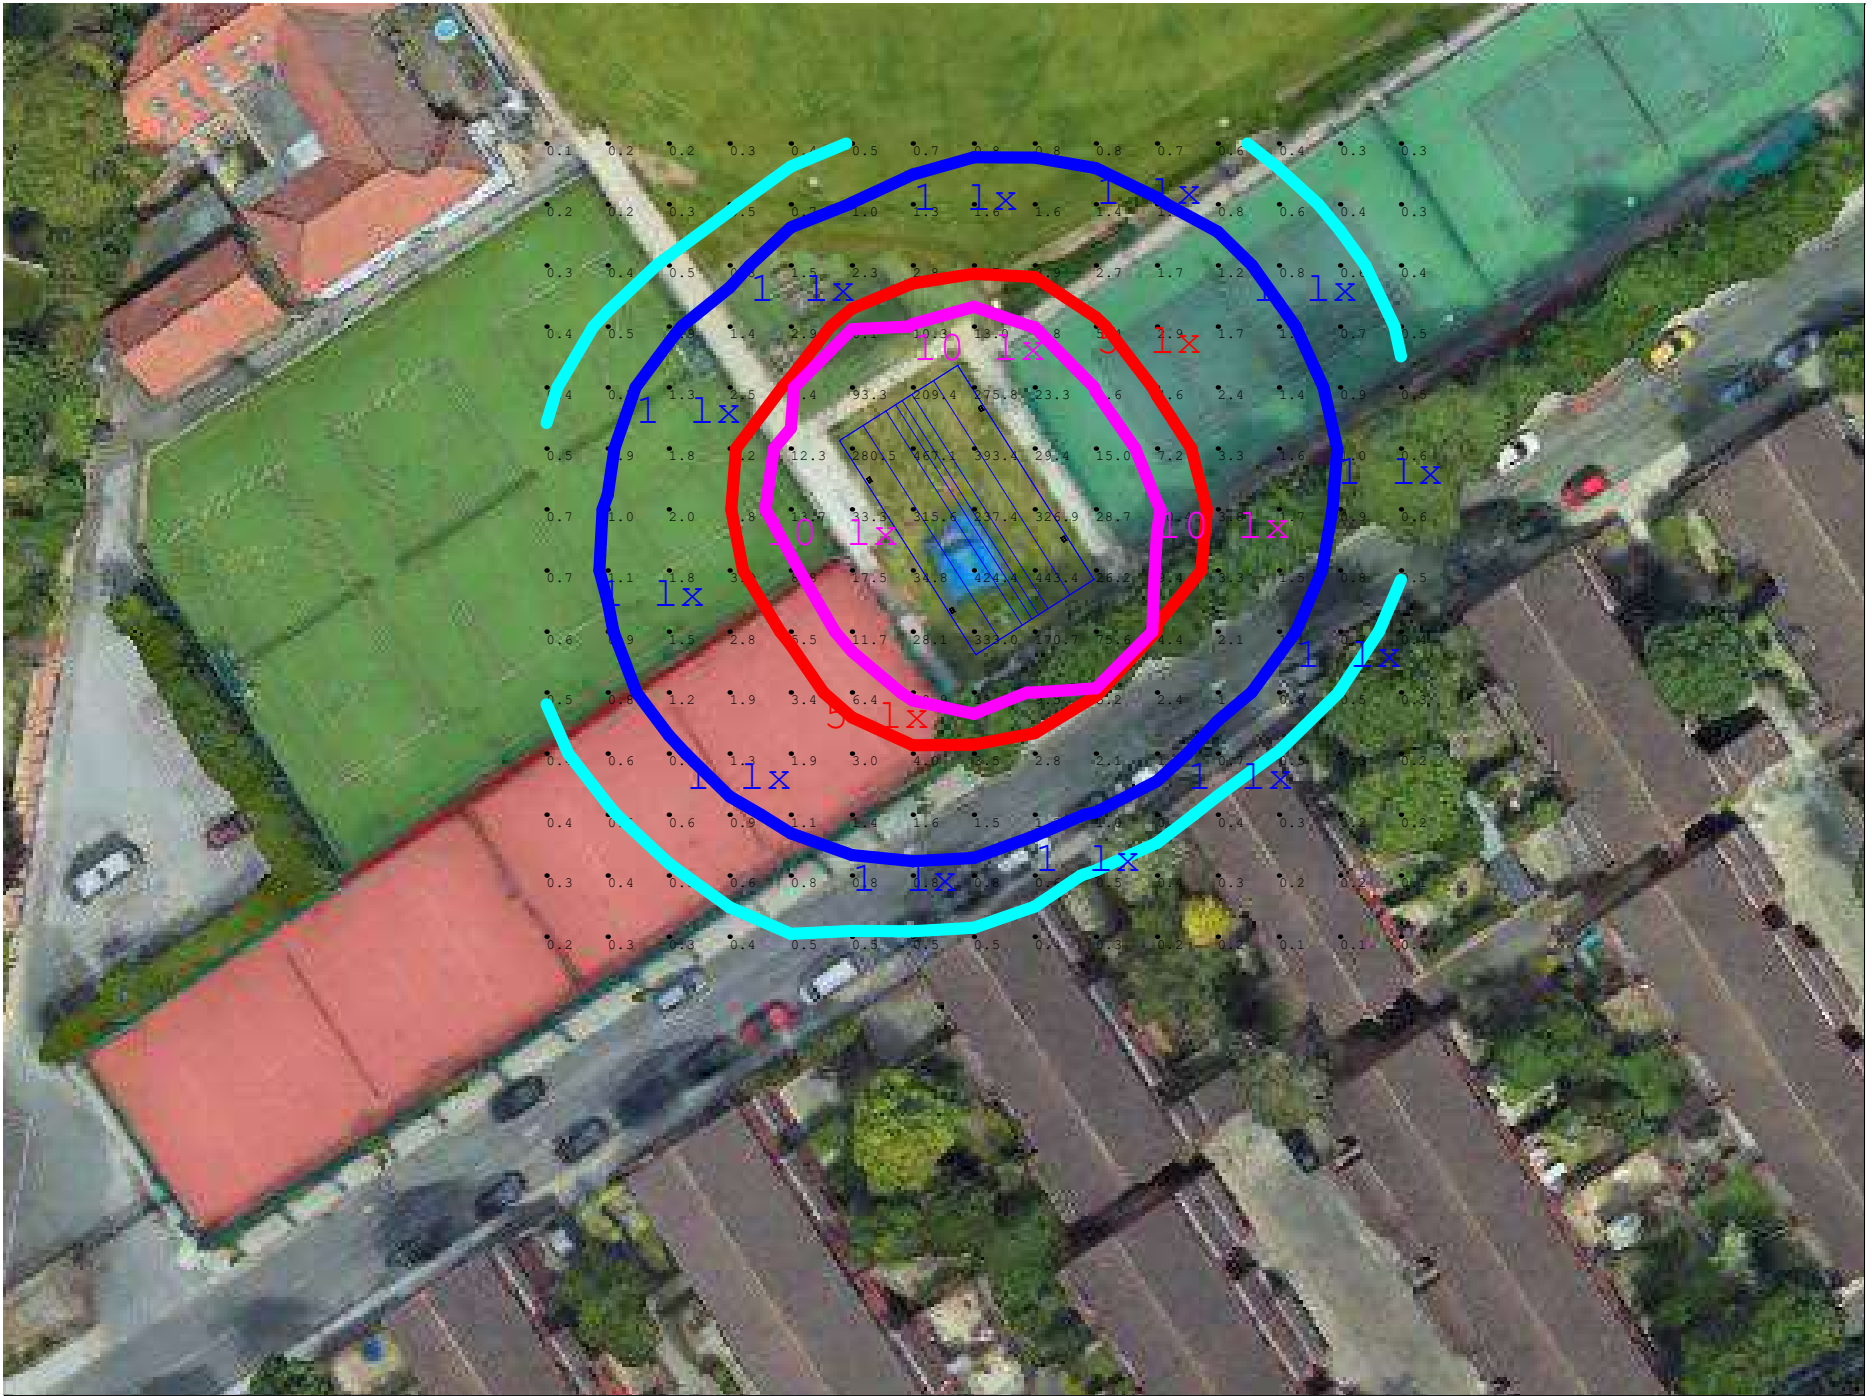

Revisions

Drawn By: A.H
Checked By: M.R
Date: 14/09/2022
Scale: NTS

South Hampstead Padel

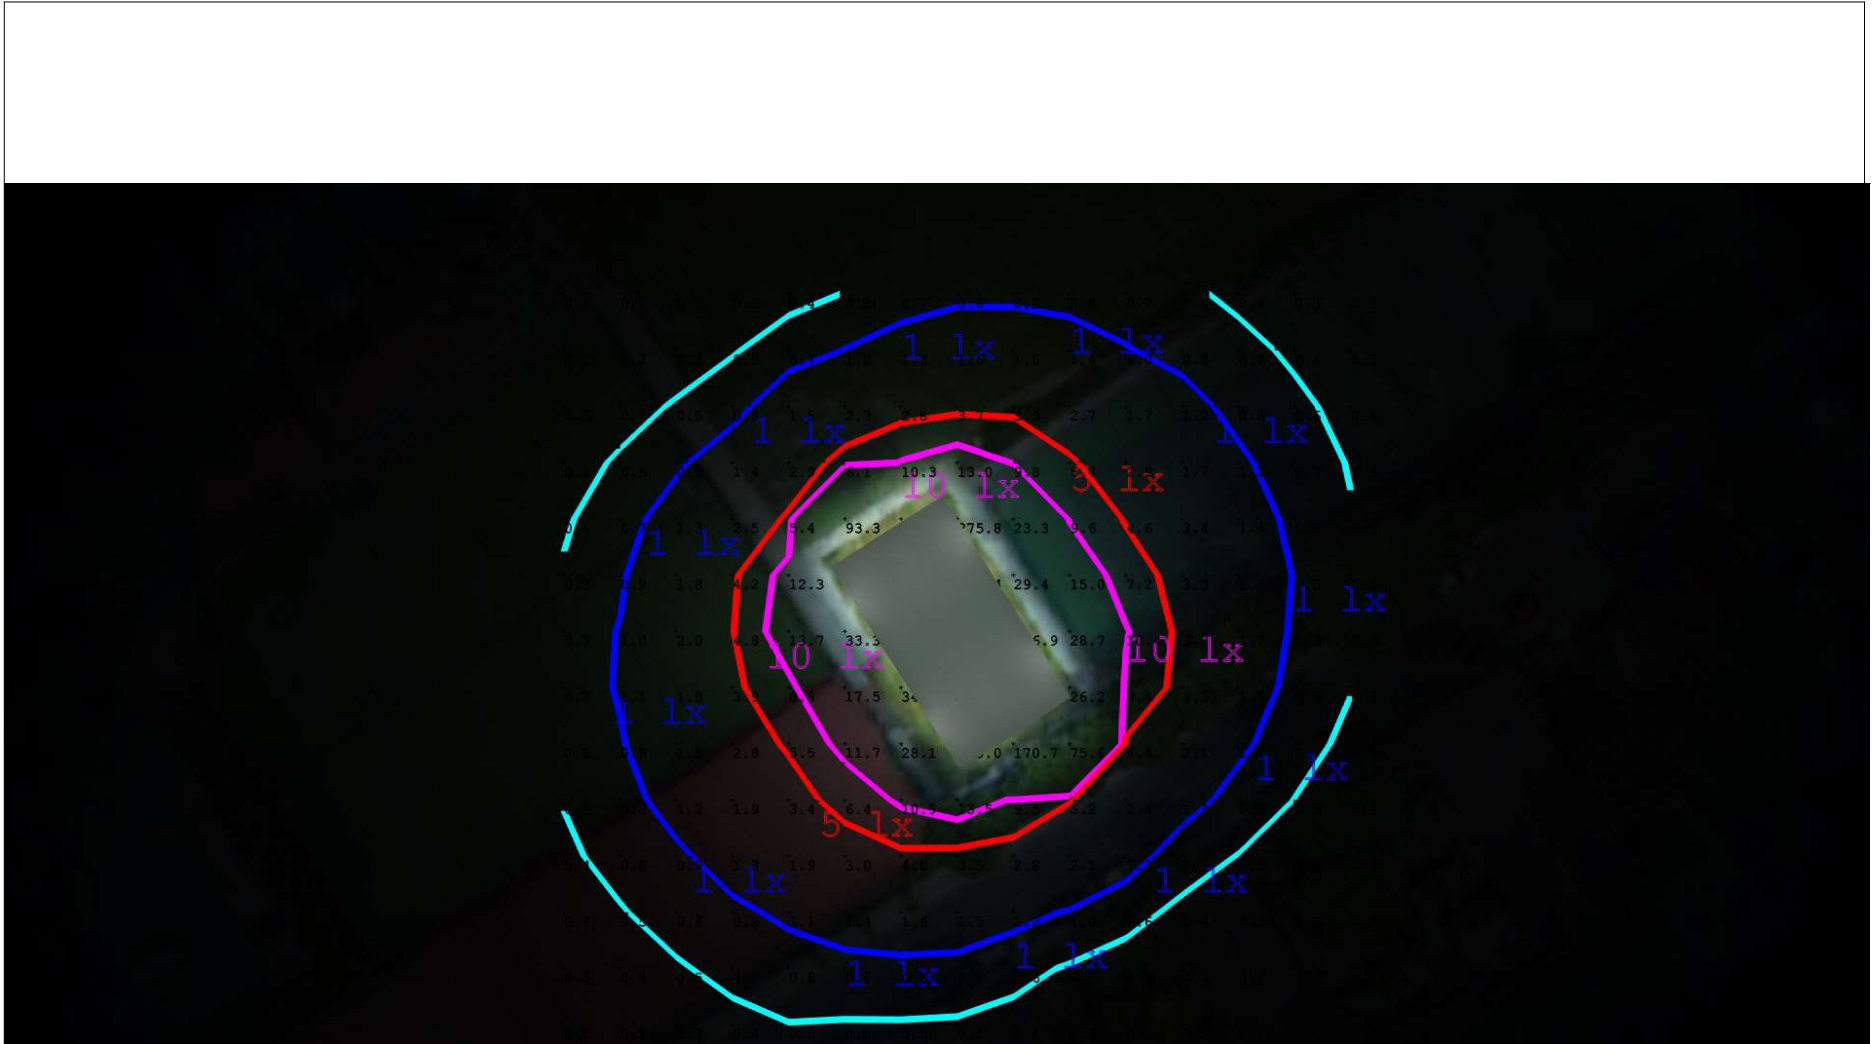


Plan View Render



Revisions		

Drawn By: A.H
Checked By: M.R
Date: 14/09/2022
Scale: NTS

South Hampstead Padel

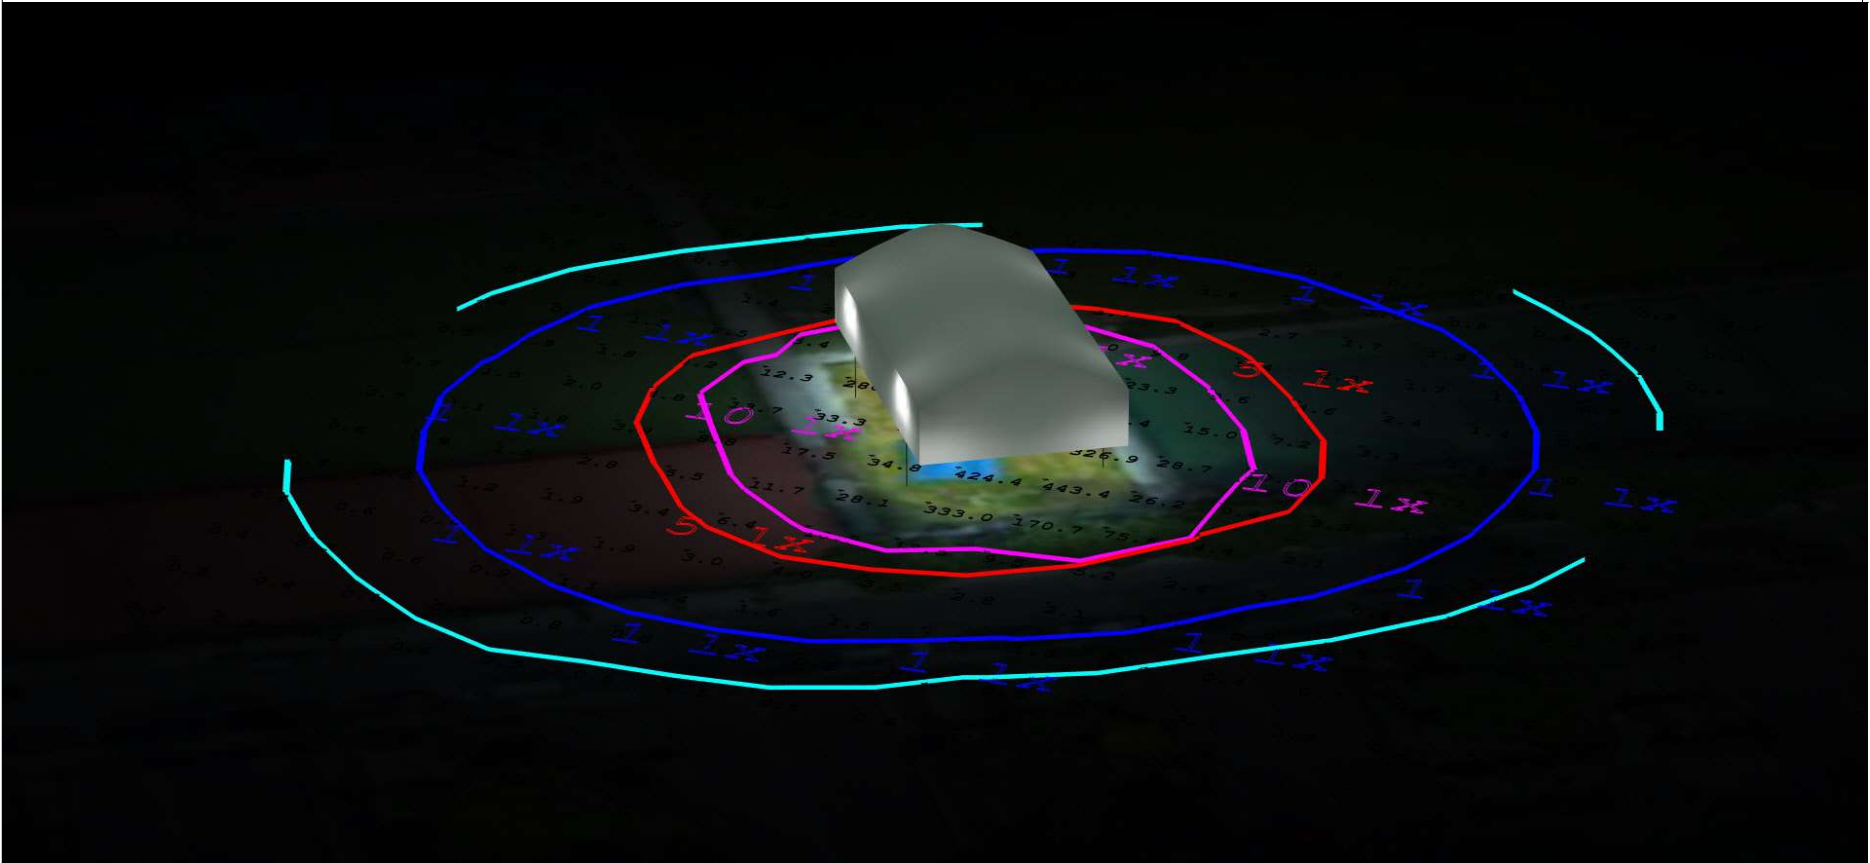

Render View



Revisions

Drawn By: A.H
Checked By: M.R
Date: 14/09/2022
Scale: NTS

South Hampstead Padel