


# BABYLON SITE PLAN 1

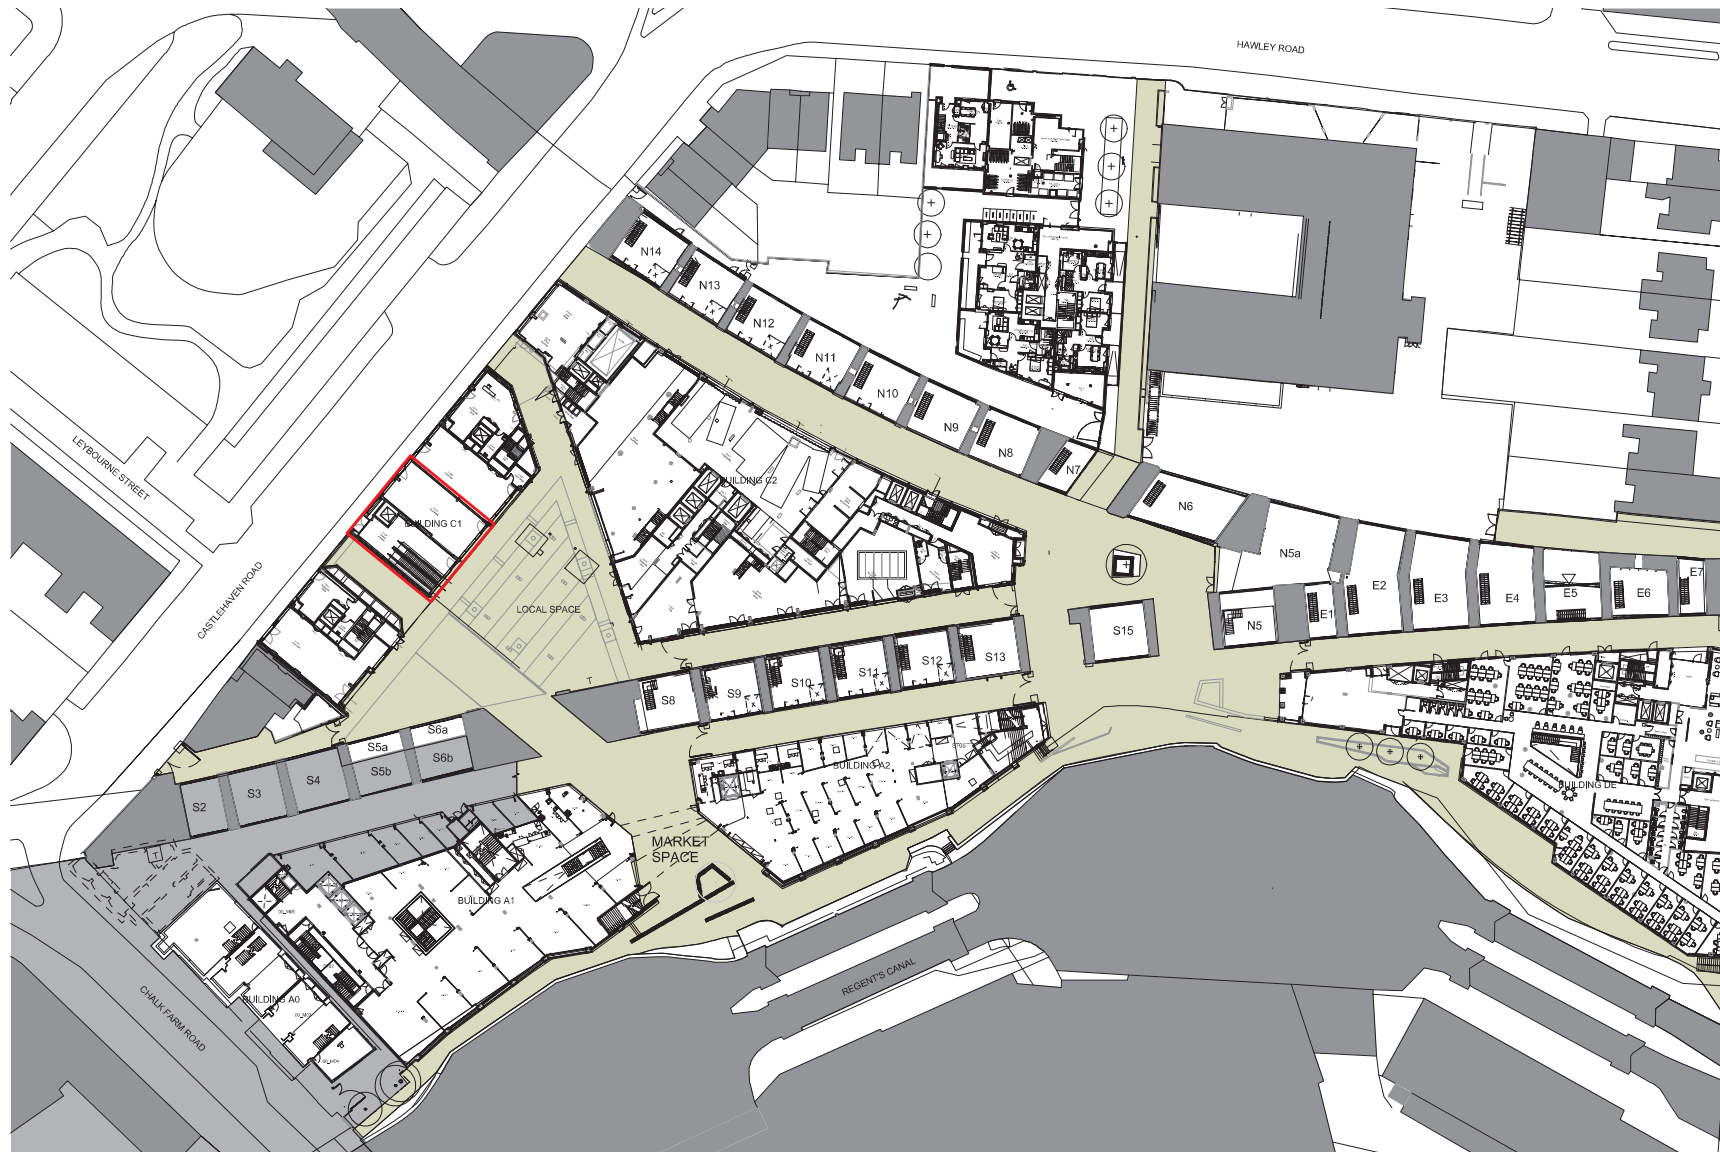

N

BABYLON PARK

SCALE 1:1250