




29 Great James Street

REV	DATE (dd.mm.yy)	DESCRIPTION
A	01.10.21	Design Team Brief
B	15.10.21	Design Team Update
C	26.10.21	Design Team Update
D	03.11.21	Planning
E	22.06.22	Planning Update

DO NOT SCALE FROM THIS DRAWING. ALL DIMENSIONS ARE TO BE CHECKED ON SITE. ALL OMISSIONS AND DISCREPANCIES TO BE REPORTED TO THE ARCHITECT IMMEDIATELY. THIS DRAWING IS TO BE READ IN CONJUNCTION WITH ALL CONSULTANTS INFORMATION. QUINN ARCHITECTS LTD RETAIN COPYRIGHT OF ALL INFORMATION IN THIS DRAWING

Drawing Location Key:

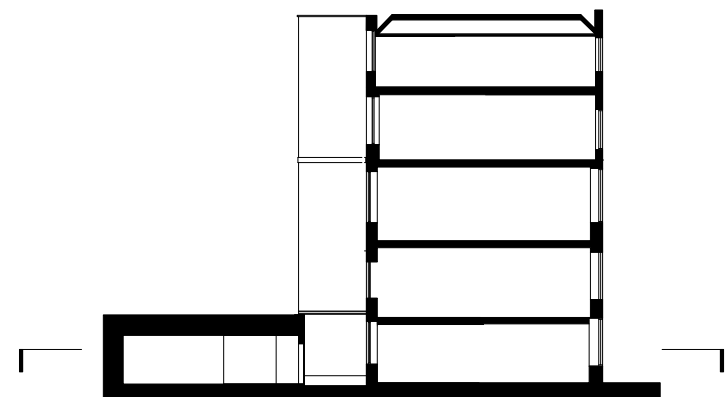

DRAWING TITLE
Existing General Arrangement
Lower Ground Floor

DRAWN BY
IM

CHECKED BY
CE

DRAWING STATUS
PLANNING

Quinn Architects

Rochelle School Arnold Circus London E2 7ES
+44 (0)20 7613 3843 www.quinnuk.com


PROJECT PHASE
PLANNING

SCALE
1:50 @ A1 / 1:100 @ A3

PROJECT NO.
QA202

DRAWING NO.
A020


REV.
E

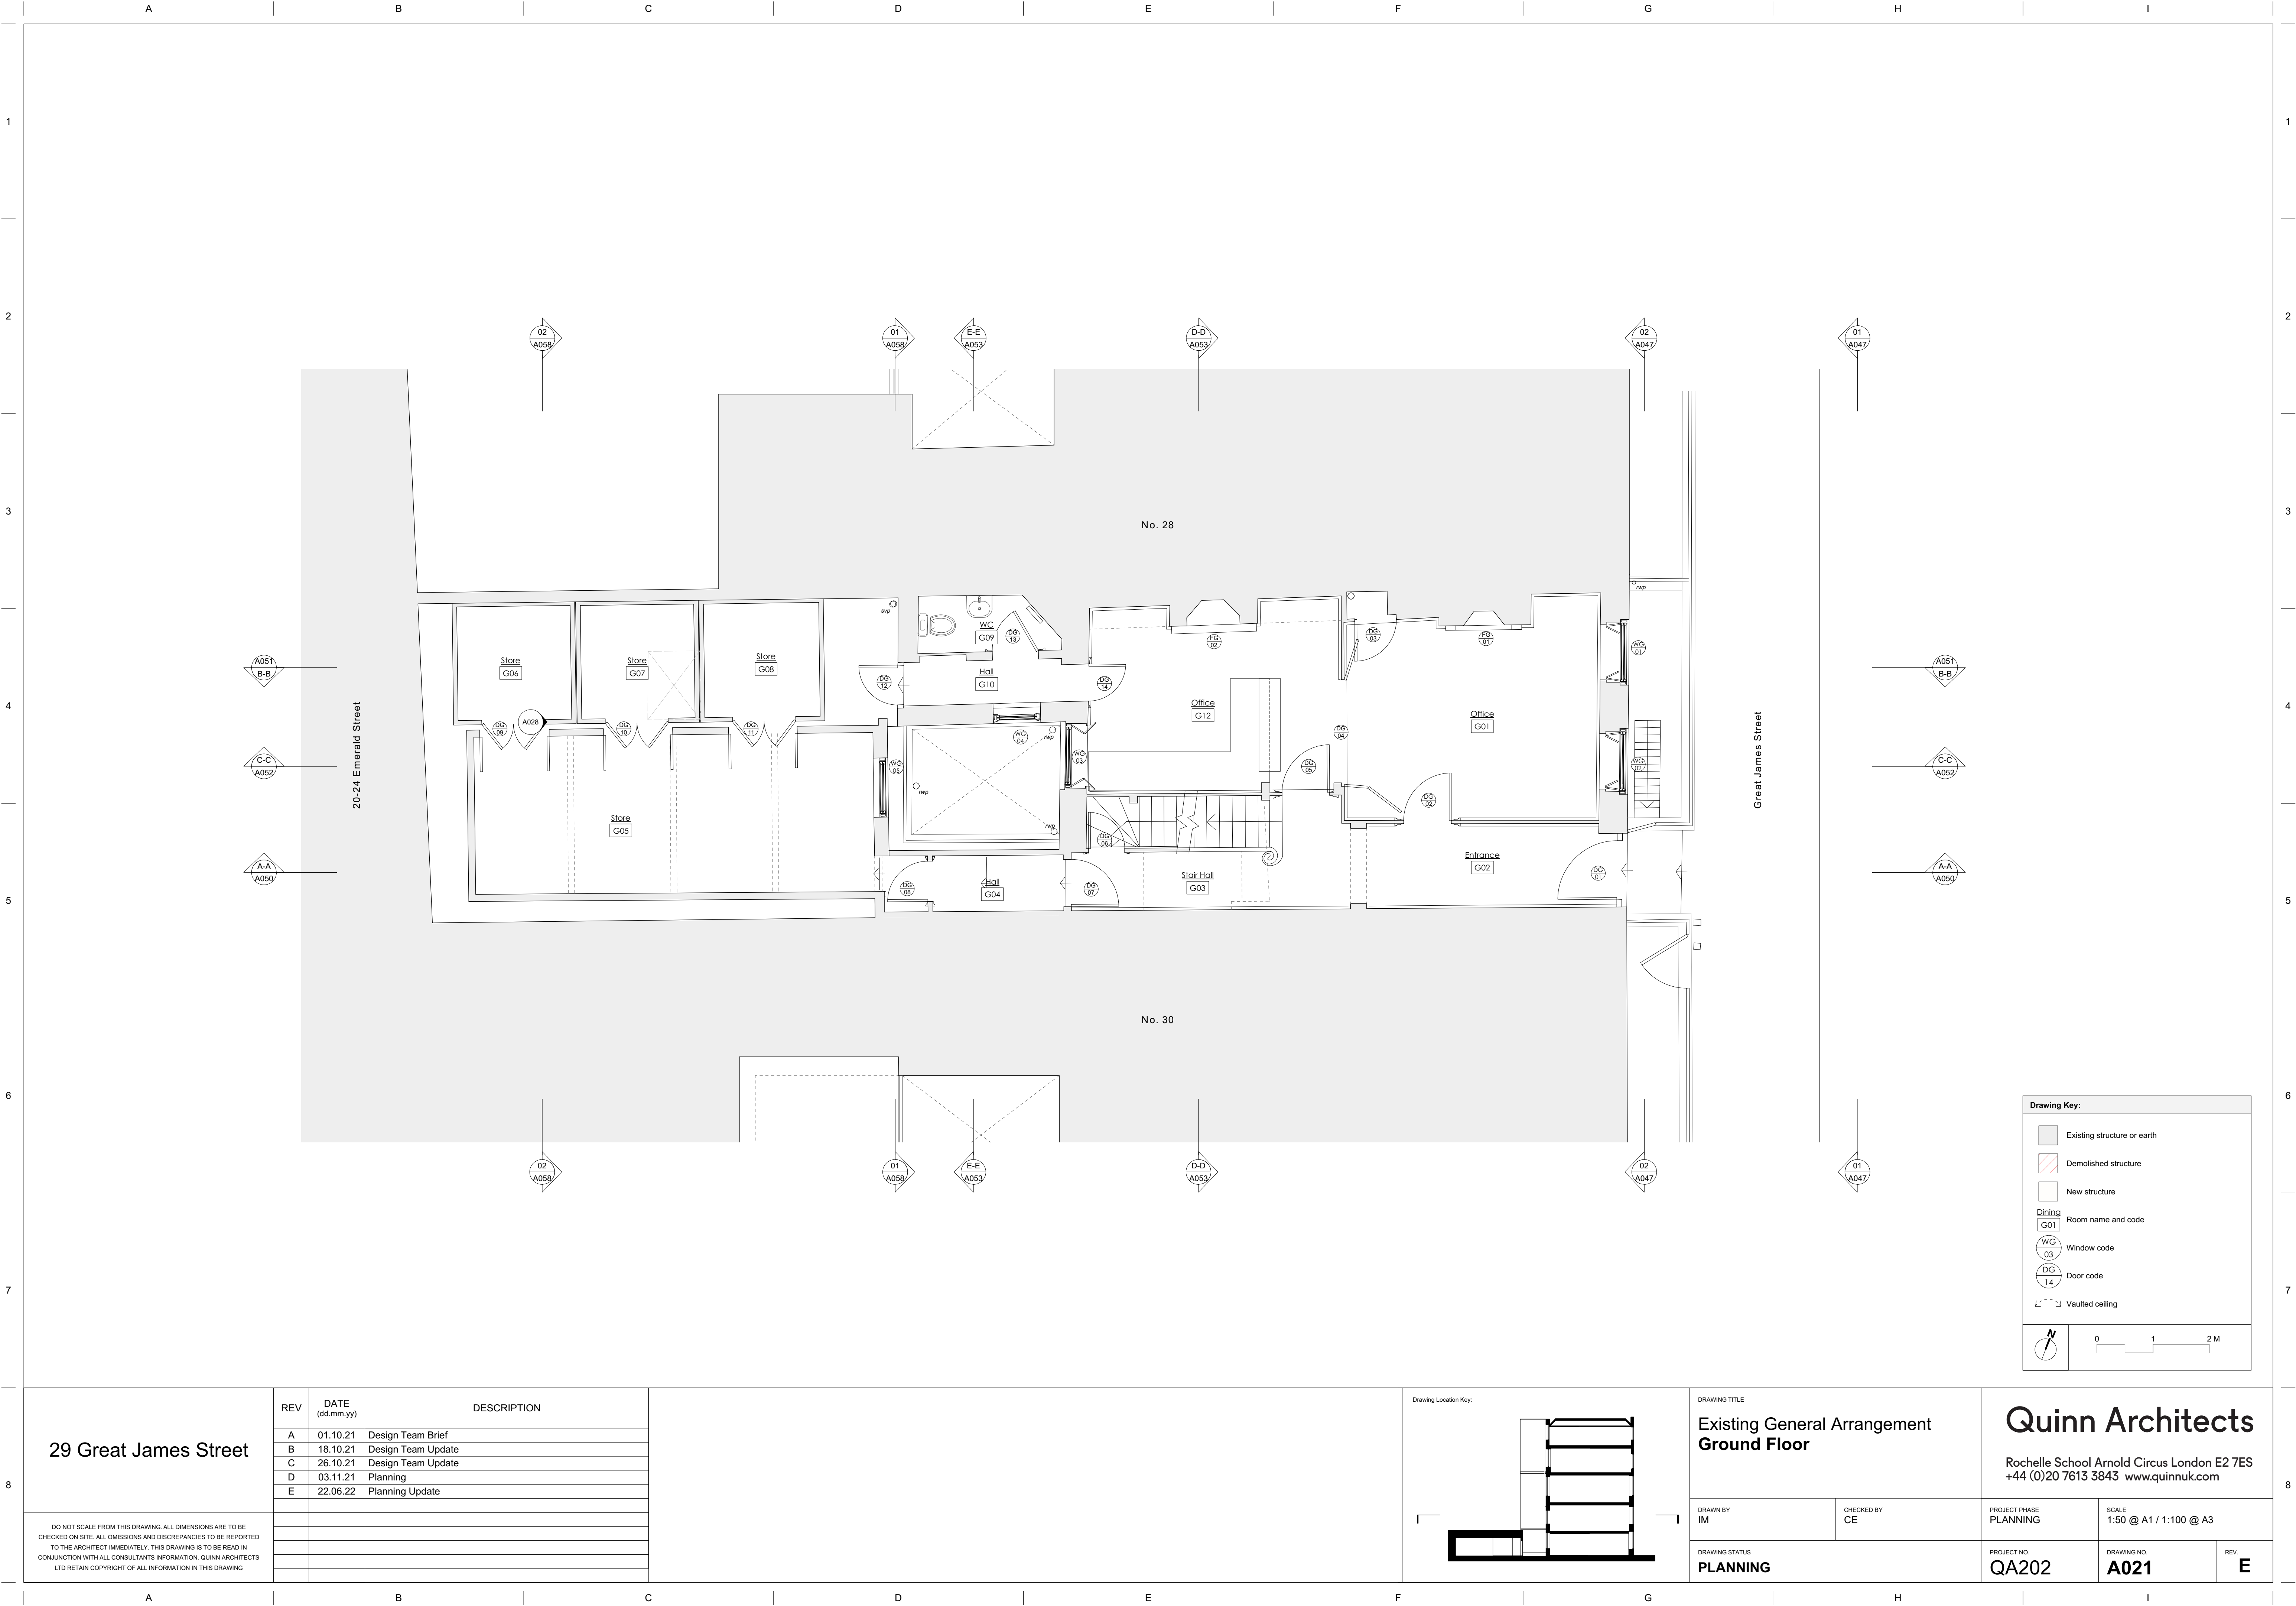

29 Great James Street

REV	DATE (dd.mm.yy)	DESCRIPTION
A	01.10.21	Design Team Brief
B	18.10.21	Design Team Update
C	26.10.21	Design Team Update
D	03.11.21	Planning
E	22.06.22	Planning Update

DO NOT SCALE FROM THIS DRAWING. ALL DIMENSIONS ARE TO BE CHECKED ON SITE. ALL OMISSIONS AND DISCREPANCIES TO BE REPORTED TO THE ARCHITECT IMMEDIATELY. THIS DRAWING IS TO BE READ IN CONJUNCTION WITH ALL CONSULTANTS INFORMATION. QUINN ARCHITECTS LTD RETAIN COPYRIGHT OF ALL INFORMATION IN THIS DRAWING

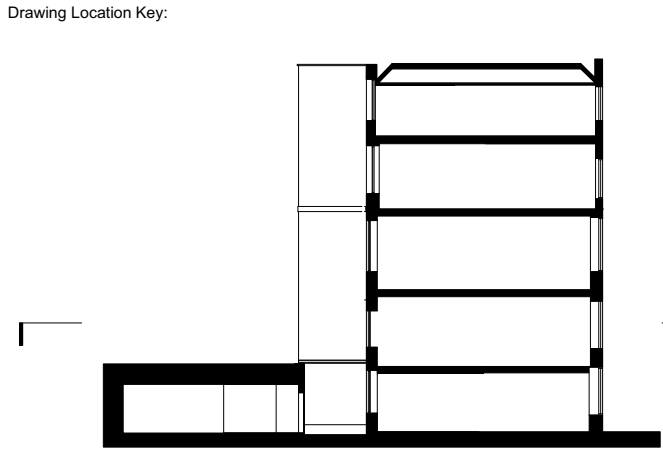

DRAWING TITLE
Existing General Arrangement
Ground Floor

DRAWN BY
IM

CHECKED BY
CE

DRAWING STATUS
PLANNING

Quinn Architects

Rochelle School Arnold Circus London E2 7ES
+44 (0)20 7613 3843 www.quinnuk.com


PROJECT PHASE
PLANNING

SCALE
1:50 @ A1 / 1:100 @ A3


PROJECT NO.
QA202

DRAWING NO.
A021


REV
E

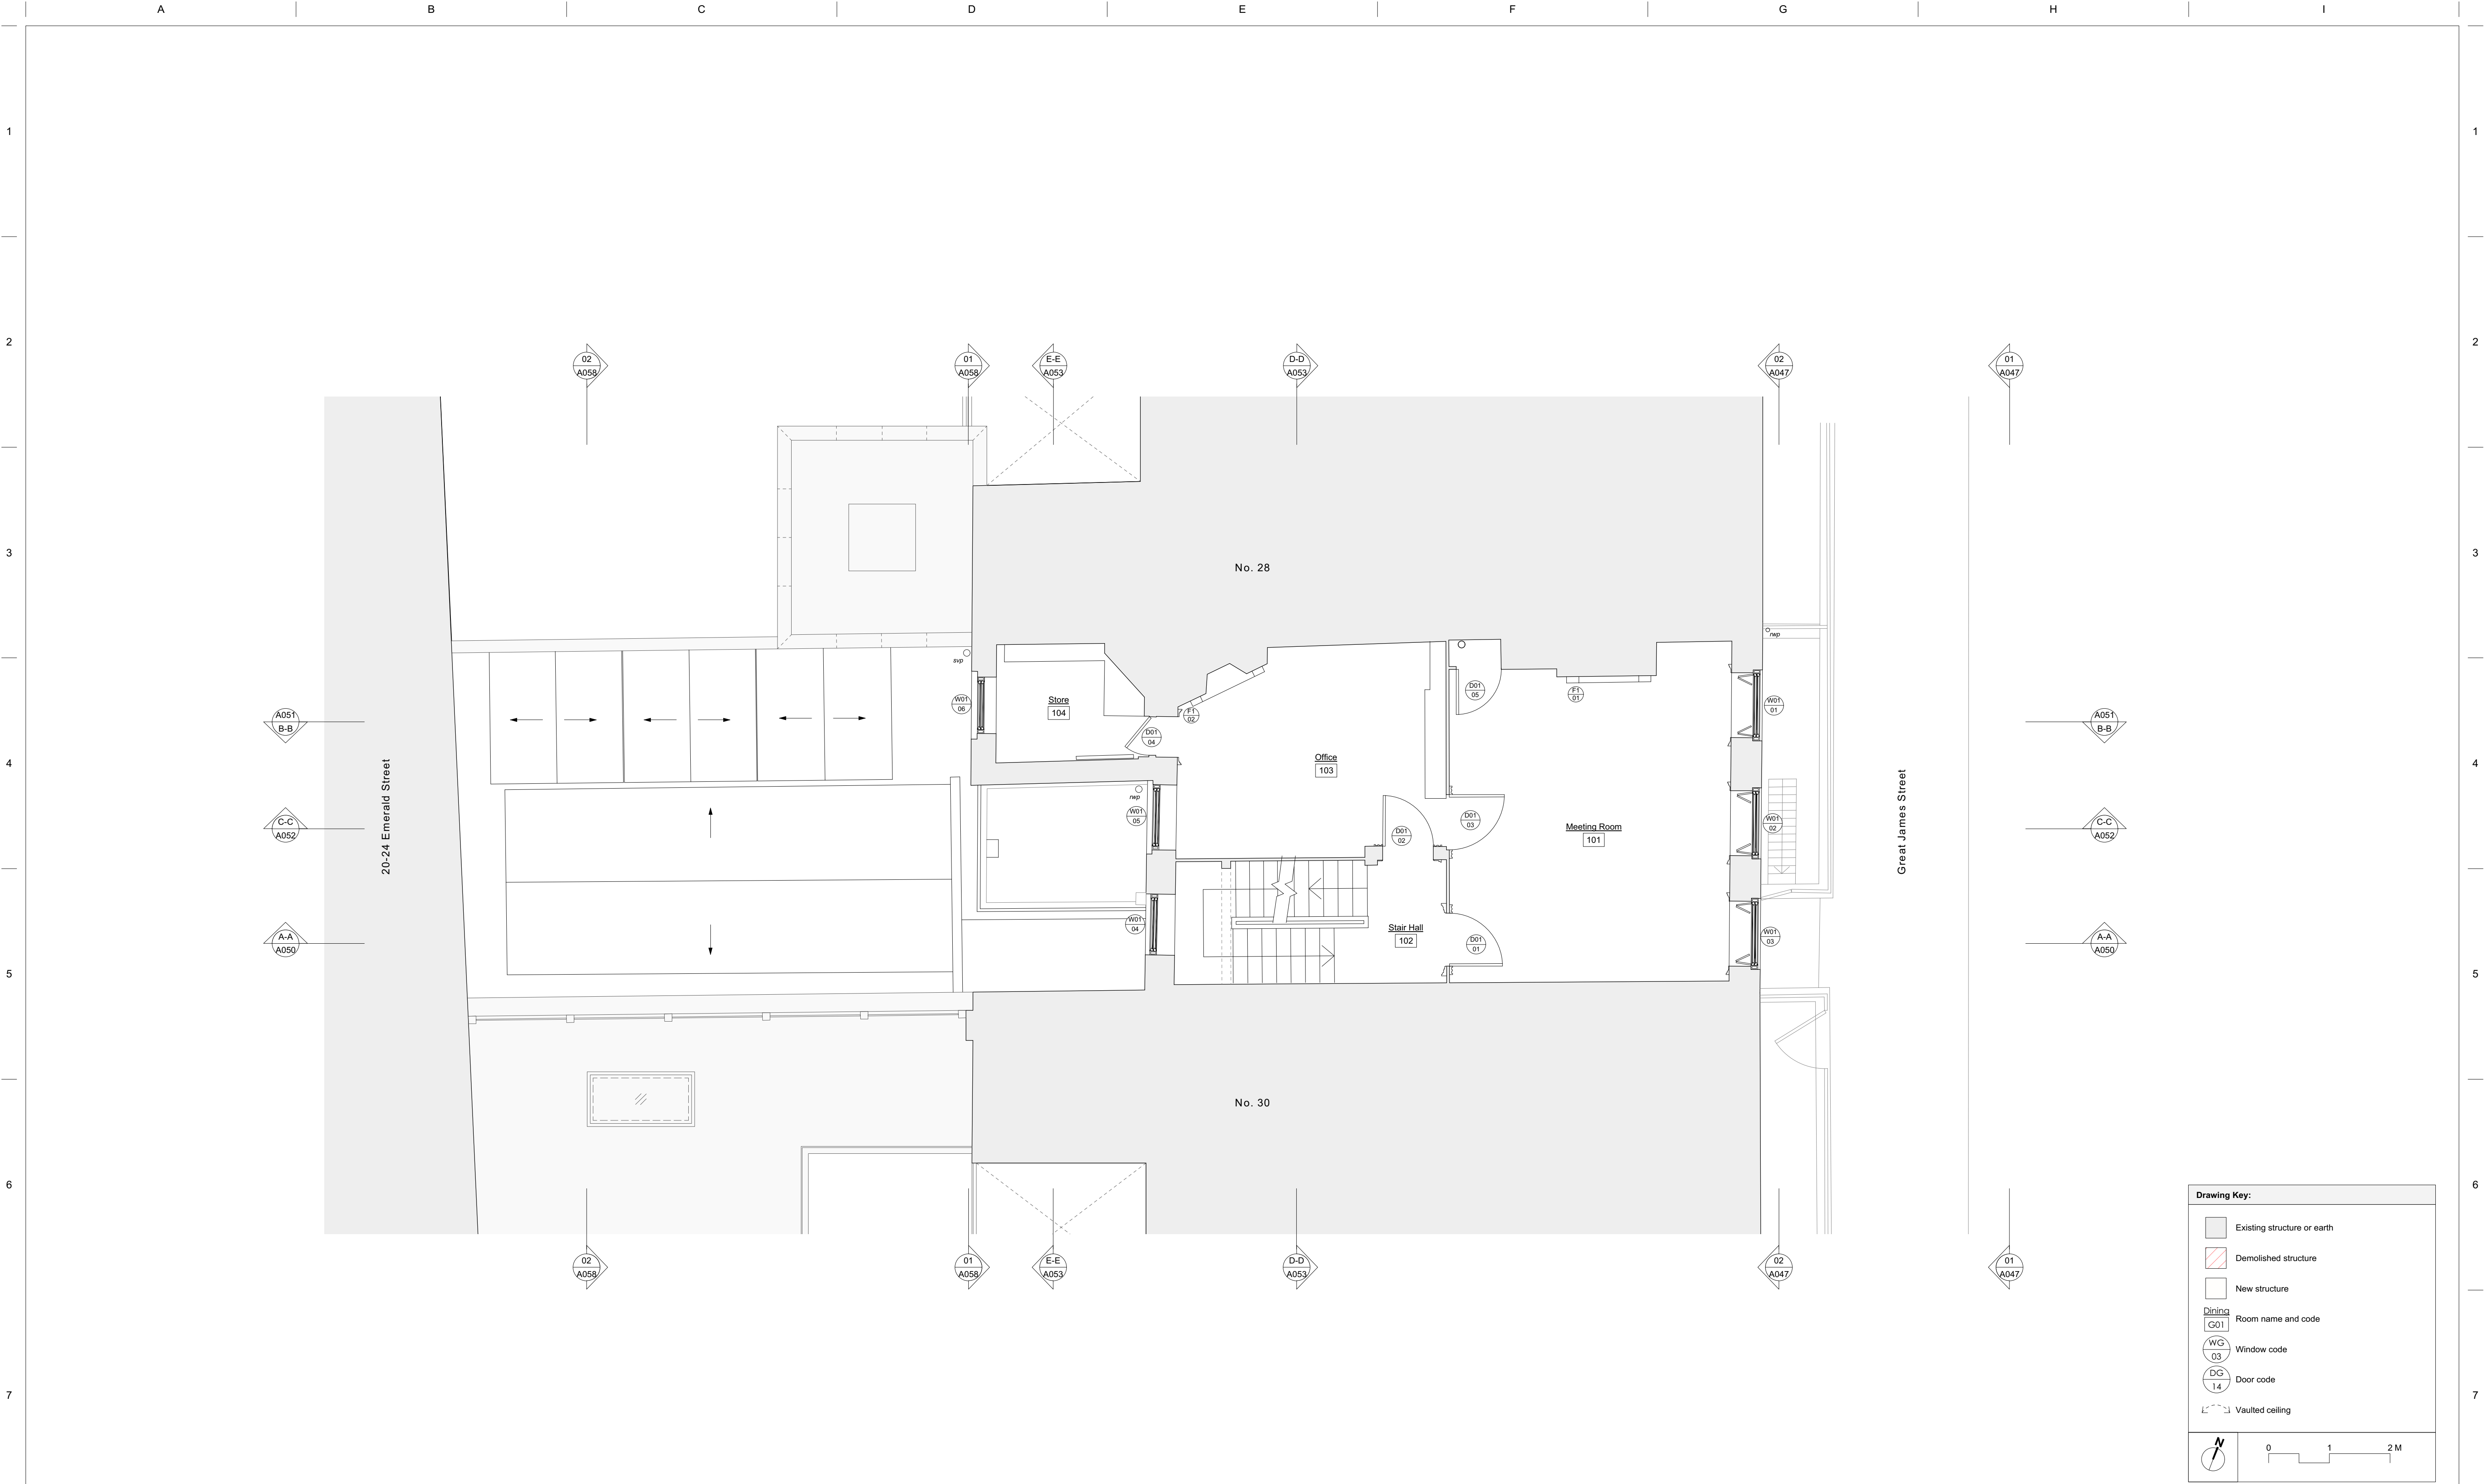


29 Great James Street	REV	DATE (dd.mm.yy)	DESCRIPTION	Drawing Location Key:	DRAWING TITLE Existing General Arrangement First Floor		Quinn Architects Rochelle School Arnold Circus London E2 7ES +44 (0)20 7613 3843 www.quinnuk.com				
	A	01.10.21	Design Team Brief								
	B	18.10.21	Design Team Update								
	C	26.10.21	Design Team Update								
	D	03.11.21	Planning								
	E	22.06.22	Planning Update								
DO NOT SCALE FROM THIS DRAWING. ALL DIMENSIONS ARE TO BE CHECKED ON SITE. ALL OMISSIONS AND DISCREPANCIES TO BE REPORTED TO THE ARCHITECT IMMEDIATELY. THIS DRAWING IS TO BE READ IN CONJUNCTION WITH ALL CONSULTANTS INFORMATION. QUINN ARCHITECTS LTD RETAIN COPYRIGHT OF ALL INFORMATION IN THIS DRAWING				DRAWN BY IM		CHECKED BY CE		PROJECT PHASE PLANNING		SCALE 1:50 @ A1 / 1:100 @ A3	
				DRAWING STATUS PLANNING		PROJECT NO. QA202		DRAWING NO. A022		REV. E	

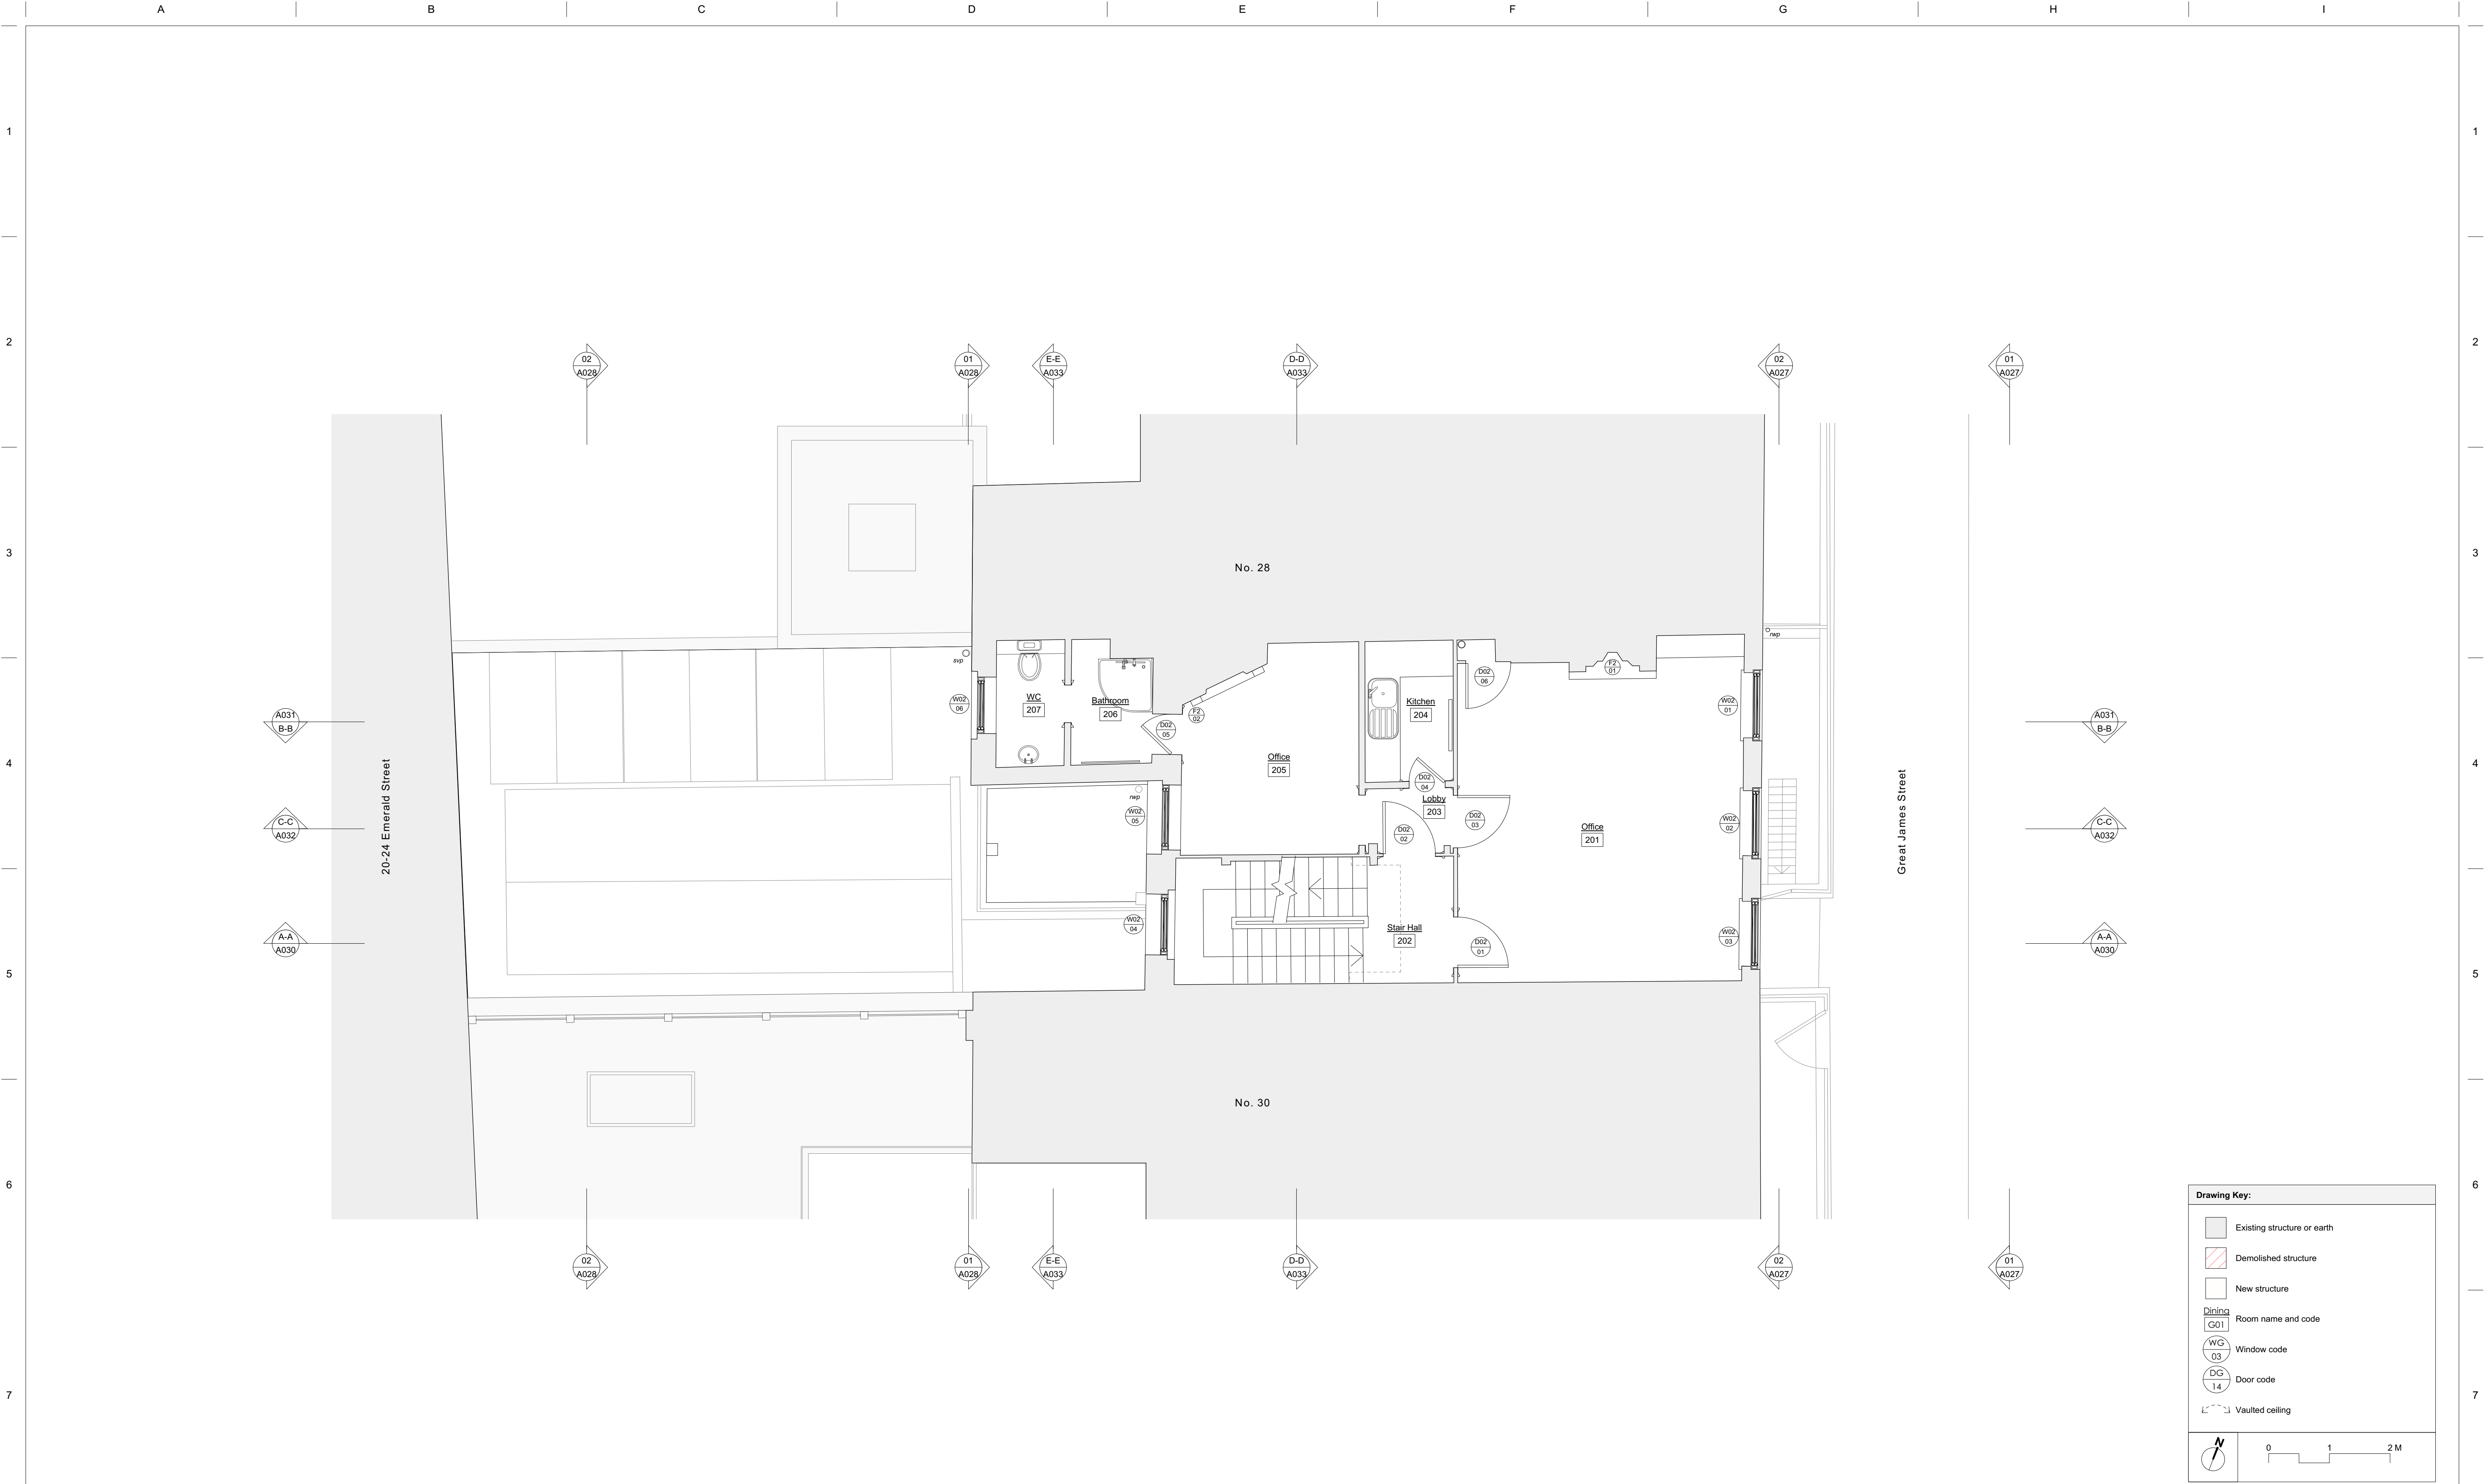

29 Great James Street	REV	DATE (dd.mm.yy)	DESCRIPTION
	A	01.10.21	Design Team Brief
	B	18.10.21	Design Team Update
	C	26.10.21	Design Team Update
	D	03.11.21	Planning
	E	22.06.22	Planning Update
DO NOT SCALE FROM THIS DRAWING. ALL DIMENSIONS ARE TO BE CHECKED ON SITE. ALL OMISSIONS AND DISCREPANCIES TO BE REPORTED TO THE ARCHITECT IMMEDIATELY. THIS DRAWING IS TO BE READ IN CONJUNCTION WITH ALL CONSULTANTS INFORMATION. QUINN ARCHITECTS LTD RETAIN COPYRIGHT OF ALL INFORMATION IN THIS DRAWING			

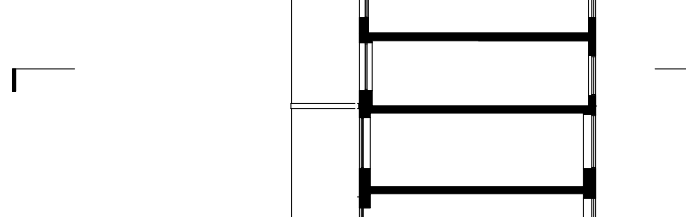Drawing Location Key: 		DRAWING TITLE Existing General Arrangement Second Floor		Quinn Architects Rochelle School Arnold Circus London E2 7ES +44 (0)20 7613 3843 www.quinnuk.com	
DRAWN BY IM		CHECKED BY CE		PROJECT PHASE PLANNING	
DRAWING STATUS PLANNING		PROJECT NO. QA202		DRAWING NO. A023	REV. E

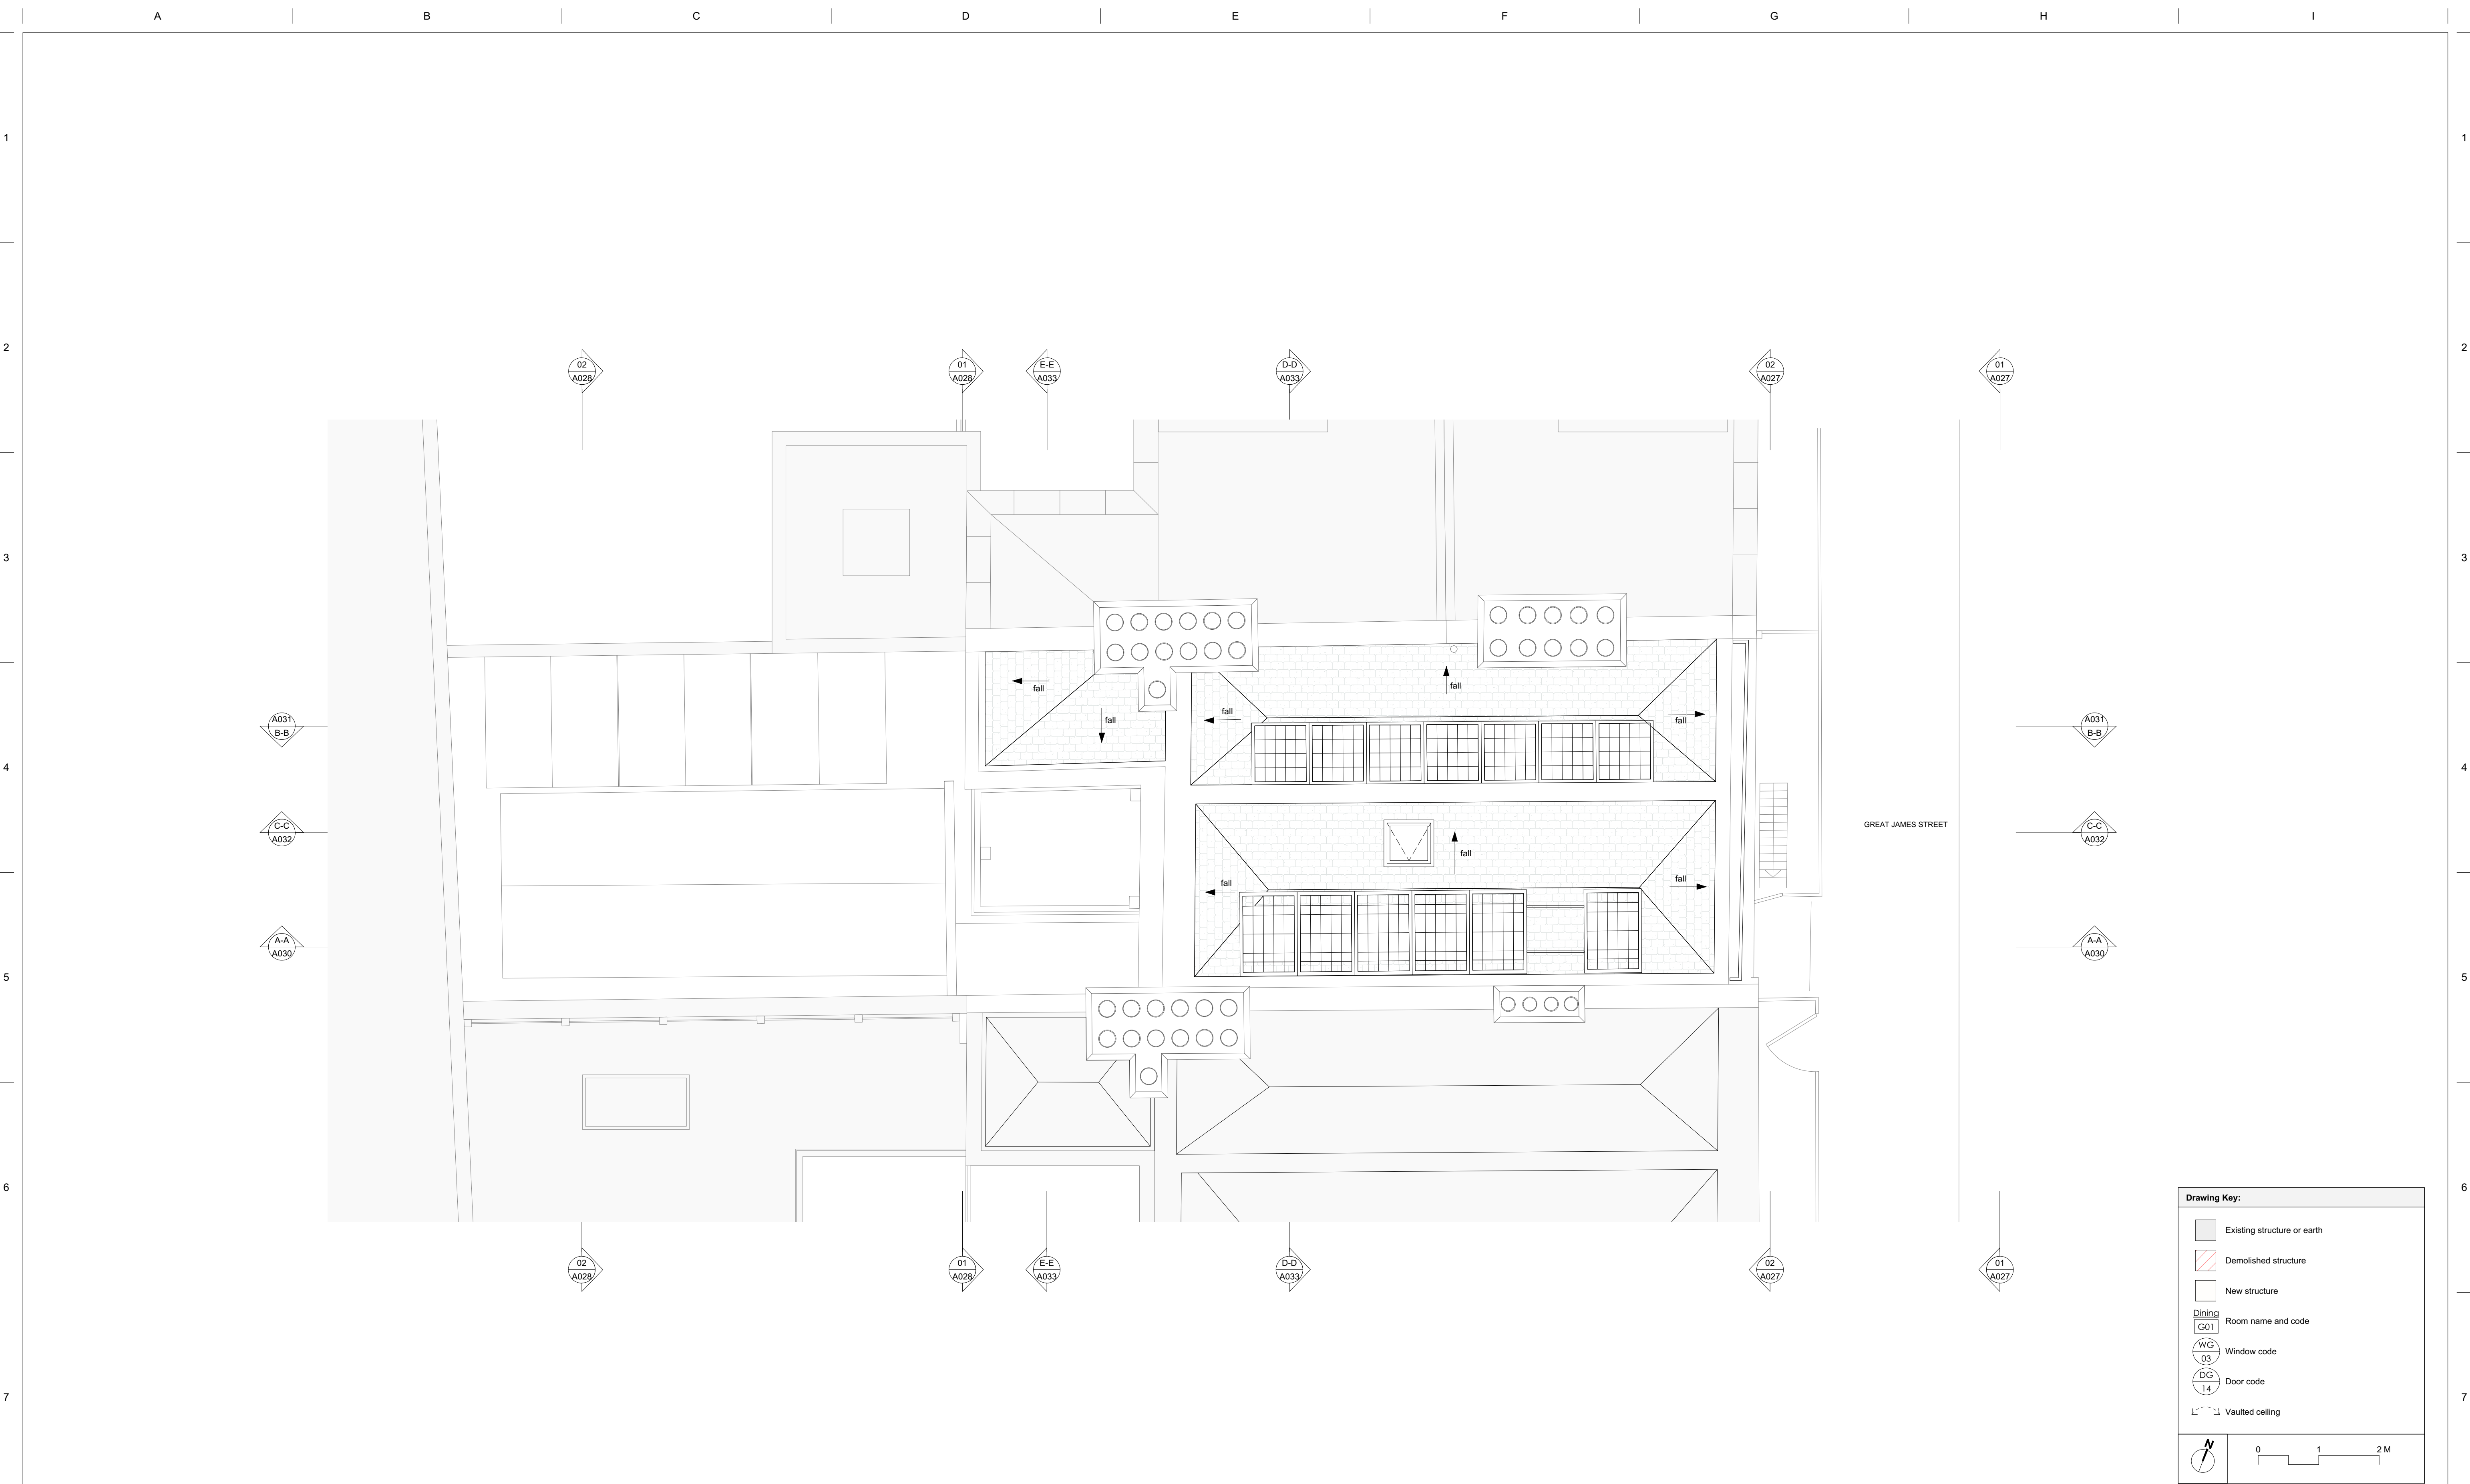

29 Great James Street	REV	DATE (dd.mm.yy)	DESCRIPTION	Drawing Location Key:	DRAWING TITLE Existing General Arrangement Roof Plan	Quinn Architects Rochelle School Arnold Circus London E2 7ES +44 (0)20 7613 3843 www.quinnuk.com		
	A	01.10.21	Design Team Brief					
	B	15.10.21	Design Team Update					
	C	26.10.21	Design Team Update					
	D	03.11.21	Planning					
	E	22.06.22	Planning Update					
DO NOT SCALE FROM THIS DRAWING. ALL DIMENSIONS ARE TO BE CHECKED ON SITE. ALL OMISSIONS AND DISCREPANCIES TO BE REPORTED TO THE ARCHITECT IMMEDIATELY. THIS DRAWING IS TO BE READ IN CONJUNCTION WITH ALL CONSULTANTS INFORMATION. QUINN ARCHITECTS LTD RETAIN COPYRIGHT OF ALL INFORMATION IN THIS DRAWING								

DRAWN BY IM		CHECKED BY CE		PROJECT PHASE PLANNING		SCALE 1:50 @ A1 / 1:100 @ A3	
DRAWING STATUS PLANNING		PROJECT NO. QA202		DRAWING NO. A026		REV. E	

A	B	C	D	E	F	G	H	I
---	---	---	---	---	---	---	---	---



1 East Elevation - Existing
Scale: 1:50

2 East Elevation - Existing
Scale: 1:50



Drawing Key:

- Existing structure or earth
- Demolished structure
- New structure
- Dining G01 Room name and code
- WG 03 Window code
- DG 14 Door code
- Vaulted ceiling

0 2 3 M

29 Great James Street

REV	DATE (dd.mm.yy)	DESCRIPTION
A	01.10.21	Design Team Brief
B	18.10.21	Design Team Update
C	26.10.21	Design Team Update
D	03.11.21	Planning
E	22.06.22	Planning Update

DO NOT SCALE FROM THIS DRAWING. ALL DIMENSIONS ARE TO BE CHECKED ON SITE. ALL OMISSIONS AND DISCREPANCIES TO BE REPORTED TO THE ARCHITECT IMMEDIATELY. THIS DRAWING IS TO BE READ IN CONJUNCTION WITH ALL CONSULTANTS INFORMATION. QUINN ARCHITECTS LTD RETAIN COPYRIGHT OF ALL INFORMATION IN THIS DRAWING

Drawing Location Key:



DRAWING TITLE
**Existing General Arrangement
East Elevations**

DRAWN BY
IM

CHECKED BY
CE

DRAWING STATUS
PLANNING

Quinn Architects

Rochelle School Arnold Circus London E2 7ES
+44 (0)20 7613 3843 www.quinnuk.com

PROJECT PHASE
PLANNING

SCALE
1:50 @ A1 / 1:100 @ A3

PROJECT NO.
QA202

DRAWING NO.
A027

REV.
E



1 West Elevation - Existing
Scale: 1:50




2 West Elevation - Existing
Scale: 1:50

Drawing Key:

	Existing structure or earth
	Demolished structure
	New structure
	Room name and code
	Window code
	Door code
	Vaulted ceiling

29 Great James Street	REV	DATE (dd.mm.yy)	DESCRIPTION
	A	01.10.21	Design Team Brief
	B	18.10.21	Design Team Update
	C	26.10.21	Design Team Update
	D	03.11.21	Planning
	E	22.06.22	Planning Update
DO NOT SCALE FROM THIS DRAWING. ALL DIMENSIONS ARE TO BE CHECKED ON SITE. ALL OMISSIONS AND DISCREPANCIES TO BE REPORTED TO THE ARCHITECT IMMEDIATELY. THIS DRAWING IS TO BE READ IN CONJUNCTION WITH ALL CONSULTANTS' INFORMATION. QUINN ARCHITECTS LTD RETAIN COPYRIGHT OF ALL INFORMATION IN THIS DRAWING			

DO NOT SCALE FROM THIS DRAWING. ALL DIMENSIONS ARE TO BE CHECKED ON SITE. ALL OMISSIONS AND DISCREPANCIES TO BE REPORTED TO THE ARCHITECT IMMEDIATELY. THIS DRAWING IS TO BE READ IN CONJUNCTION WITH ALL CONSULTANTS INFORMATION. QUINN ARCHITECTS LTD RETAIN COPYRIGHT OF ALL INFORMATION IN THIS DRAWING

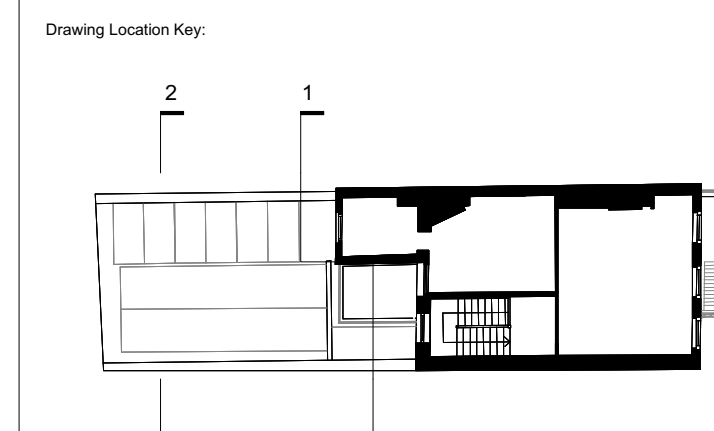

DRAWING TITLE		Quinn Architects Rochelle School Arnold Circus London E2 7ES +44 (0)20 7613 3843 www.quinnuk.com	
Existing General Arrangement West Elevations			
DRAWN BY IM	CHECKED BY CE	PROJECT PHASE PLANNING	SCALE 1:50 @ A1 / 1:100 @ A3
DRAWING STATUS PLANNING		PROJECT NO. QA202	DRAWING NO. AW028 REV E

DRAWING TITLE

Existing General Arrangement
West Elevations

Quinn Architects

Rochelle School Arnold Circus London E2 7ES
+44 (0)20 7613 3843 www.quinnuk.com

DRAWN BY
IM

CHECKED BY
CE

PROJECT PHASE
PLANNING

SCALE
1:50 @ A1 / 1:100 @ A3

DRAWING STATUS


PLANNING

PROJECT NO.
QA202

DRAWING NO.
A028

REV.
E

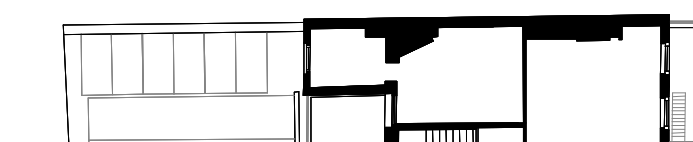

29 Great James Street	REV	DATE (dd.mm.yy)	DESCRIPTION	Drawing Location Key: 	DRAWING TITLE Existing General Arrangement Section AA		Quinn Architects Rochelle School Arnold Circus London E2 7ES +44 (0)20 7613 3843 www.quinnuk.com		
	A	01.10.21	Design Team Brief						
	B	18.10.21	Design Team Update						
	C	26.10.21	Design Team Update		DRAWN BY IM	CHECKED BY CE	PROJECT PHASE PLANNING	SCALE 1:50 @ A1 / 1:100 @ A3	
	D	03.11.21	Planning						
	E	22.06.22	Planning Update						
DO NOT SCALE FROM THIS DRAWING. ALL DIMENSIONS ARE TO BE CHECKED ON SITE. ALL OMISSIONS AND DISCREPANCIES TO BE REPORTED TO THE ARCHITECT IMMEDIATELY. THIS DRAWING IS TO BE READ IN CONJUNCTION WITH ALL CONSULTANTS INFORMATION. QUINN ARCHITECTS LTD RETAIN COPYRIGHT OF ALL INFORMATION IN THIS DRAWING				DRAWING STATUS PLANNING	PROJECT NO. QA202	DRAWING NO. A030	REV. E		

A	B	C	D	E	F	G	H	I
---	---	---	---	---	---	---	---	---



Drawing Key:

Existing structure or earth

Demolished structure

New structure

Dining
G01

Room name and code

WG
03

Window code

DG
14

Door code

Vaulted ceiling

0


2

3 M

29 Great James Street	REV	DATE (dd.mm.yy)	DESCRIPTION	Drawing Location Key:	DRAWING TITLE Existing General Arrangement Section BB			Quinn Architects Rochelle School Arnold Circus London E2 7ES +44 (0)20 7613 3843 www.quinnuk.com		
	A	01.10.21	Design Team Brief							
	B	18.10.21	Design Team Update							
	C	26.10.21	Design Team Update							
	D	03.11.21	Planning							
	E	22.06.22	Planning Update							
DO NOT SCALE FROM THIS DRAWING. ALL DIMENSIONS ARE TO BE CHECKED ON SITE. ALL OMISSIONS AND DISCREPANCIES TO BE REPORTED TO THE ARCHITECT IMMEDIATELY. THIS DRAWING IS TO BE READ IN CONJUNCTION WITH ALL CONSULTANTS INFORMATION. QUINN ARCHITECTS LTD RETAIN COPYRIGHT OF ALL INFORMATION IN THIS DRAWING										

DRAWN BY IM		CHECKED BY CE	PROJECT PHASE PLANNING	SCALE 1:50 @ A1 / 1:100 @ A3	
DRAWING STATUS PLANNING			PROJECT NO. QA202	DRAWING NO. A031	REV. E

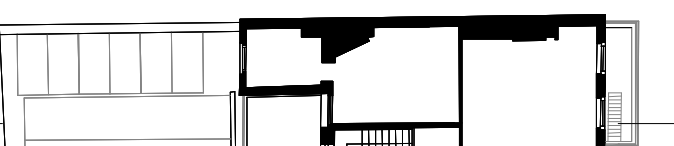


29 Great James Street	REV	DATE (dd.mm.yy)	DESCRIPTION	Drawing Location Key: 	DRAWING TITLE Existing General Arrangement Section CC		Quinn Architects Rochelle School Arnold Circus London E2 7ES +44 (0)20 7613 3843 www.quinnuk.com	
	A	01.10.21	Design Team Brief	
	B	18.10.21	Design Team Update	
	C	26.10.21	Design Team Update	
	D	03.11.21	Planning	
	E	22.06.22	Planning Update	
DO NOT SCALE FROM THIS DRAWING. ALL DIMENSIONS ARE TO BE CHECKED ON SITE. ALL OMISSIONS AND DISCREPANCIES TO BE REPORTED TO THE ARCHITECT IMMEDIATELY. THIS DRAWING IS TO BE READ IN CONJUNCTION WITH ALL CONSULTANTS INFORMATION. QUINN ARCHITECTS LTD RETAIN COPYRIGHT OF ALL INFORMATION IN THIS DRAWING	



29 Great James Street

REV	DATE (dd.mm.yy)	DESCRIPTION
A	01.10.21	Design Team Brief
B	18.10.21	Design Team Brief
C	26.10.21	Design Team Update
D	03.11.21	Planning
E	22.06.22	Planning Update

DO NOT SCALE FROM THIS DRAWING. ALL DIMENSIONS ARE TO BE CHECKED ON SITE. ALL OMISSIONS AND DISCREPANCIES TO BE REPORTED TO THE ARCHITECT IMMEDIATELY. THIS DRAWING IS TO BE READ IN CONJUNCTION WITH ALL CONSULTANTS INFORMATION. QUINN ARCHITECTS LTD RETAIN COPYRIGHT OF ALL INFORMATION IN THIS DRAWING

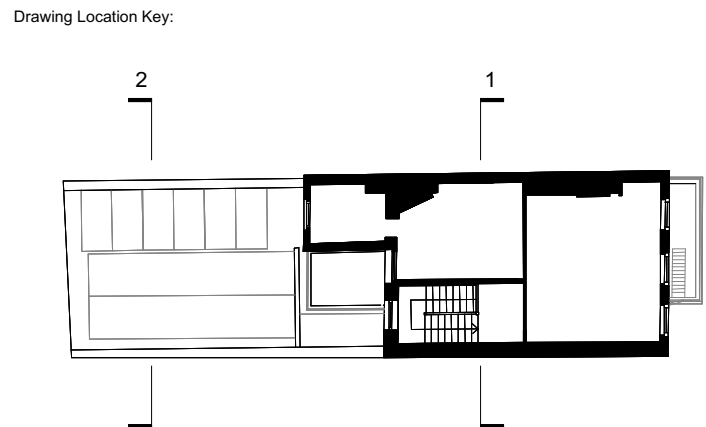

DRAWING TITLE
Existing General Arrangement
Section DD
Section EE

DRAWN BY
IM

CHECKED BY
CE

DRAWING STATUS
PLANNING

Quinn Architects

Rochelle School Arnold Circus London E2 7ES
+44 (0)20 7613 3843 www.quinnuk.com

PROJECT PHASE
PLANNING

SCALE
1:50 @ A1 / 1:100 @ A3

PROJECT NO.
QA202

DRAWING NO.
A033

REV
E