


01 Front Elevation
scale: 1:100



02 Rear Elevation
scale: 1:100

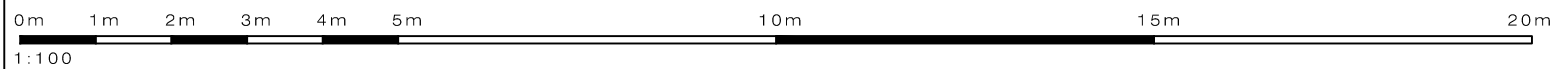

PLEASE NOTE:

- All dimensions to be checked on site before fabrication.
- Contractor to refer to engineers drawings before proceeding with works.
- All drawings and designs are covered by design right (intellectual property), and may not be distributed, copied or issue without written permission of the architect.
- All design concepts are the sole property of the architect and no adaptations, reproductions or copies may be made without written permission of the architect.
- These drawings are subject to any variation required or recommendation by any statutory authority, or for the better carrying out of the works.
- Samples to be provided by contractor for the architect approval.
- All finishes to architect satisfaction.
- All drawings to be approved by the architect before construction.

ADDITIONAL NOTES:

Rev	Issued for	Date	By	Issued	Rev	Issued for	Date	By	Issued

Client
Private

Architect
Ariel Greis Design
9 St Clair Dr, London N14 6UG
info@arielgreisdesign.com

Tel: +44 (0)20 3411 8831
www.arielgreisdesign.com

Project
34B Compayne Gardens
NW6 3DP

Title
Existing
Elevations

Status
Preliminary

Scale	1:50	Drawn	CV	Issued	AG	Date	18 May 22
Drawing No	APL-004						
Project No	2207A	Revision	00				