

+10620
Roof Level

+7926
Loft Level

+4639
First Floor Level

+1294
Ground Floor Level

Ground Level
+1030

±0
Street Level

-1006
Lower Ground Level

4 EXISTING FRONT ELEVATION


SCALE 1:100 @ A3

All windows are
single glazed

All windows are
single glazed

gate

Section through
house

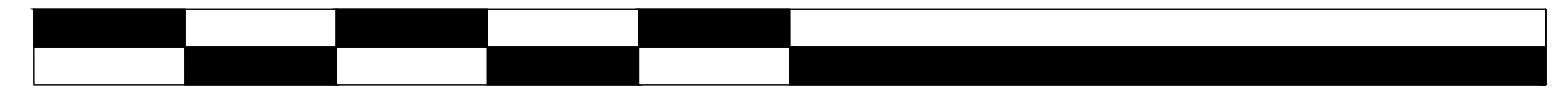

General Notes:
All dimensions are in millimeters unless noted otherwise.
All dimensions to be verified on site.
For any discrepancies and omissions, it is recipient's responsibility to verify the same specifically with the designer.
The copyright of this drawing is held by Statim Build. No unauthorized use or copies are permitted without our consent.



Statim Build
Ealing House,
33 Hanger Lane,
London, W5 3HJ

Contact: 0207 459 4194
Email: support@statimbuild.com

Client:
Chloe Maxwell

Project Title:

Project Address:
5 Parsifal Rd, London
NW6 1UG, UK

Client ID:
2807234992

Drawing Title		Date: 15.09.2022
Existing Front Elevation		
Scale 1:50		A3
Drawn By: ZA	Checked By: AA	Approved By: CM
Drawing No. SB22/CM/003		Revisions 03