



EXISTING EXTENSION TO BE DEMOLISHED



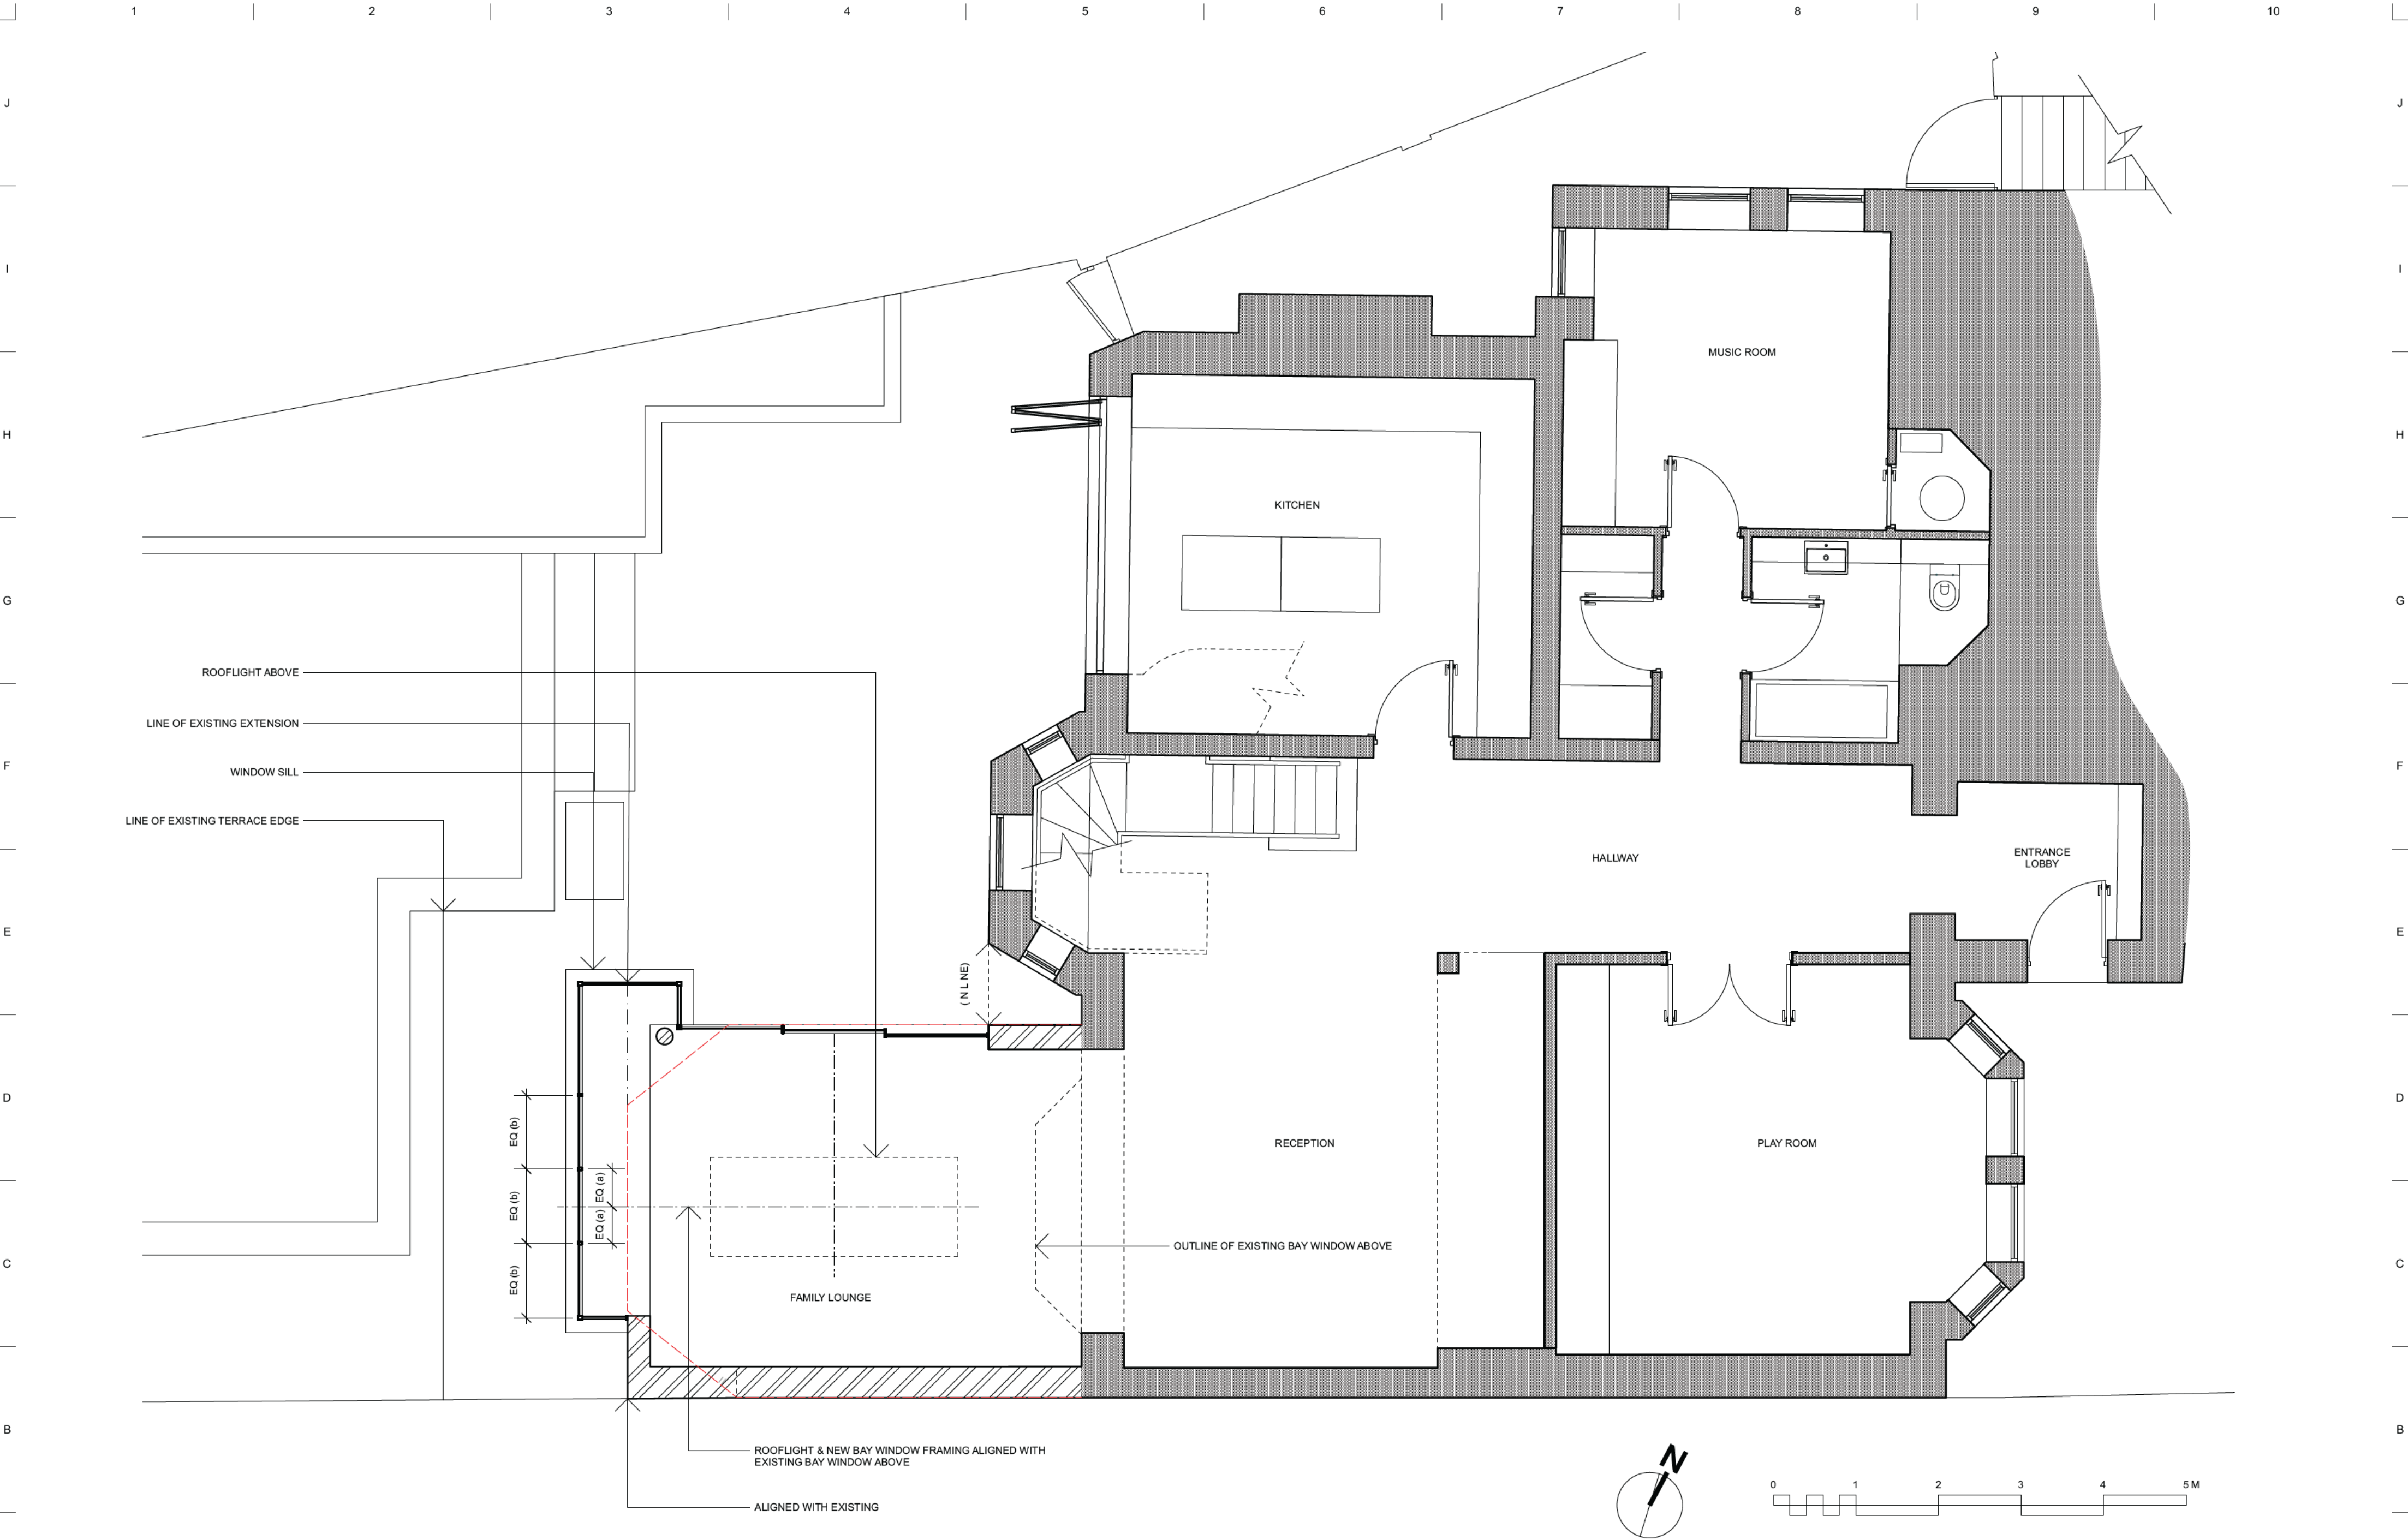


<div><div>A/S</div><div>JOHN ALLSOPP STUDIO LTD</div><div>john-allsopp.com</div><div>info@john-allsopp.com</div><div>+44 (0)20 3468 1342</div></div>	GENERAL NOTES THIS DOCUMENT IS © JOHN ALLSOPP STUDIO LTD. IF IN DOUBT ASK. VERIFY ALL DIMENSIONS PRIOR TO PRICING & CONSTRUCTION. DIMENSIONS AS WRITTEN GOVERN. IMMEDIATELY REPORT ANY DISCREPANCIES ON THIS DOCUMENT IN WRITING TO THE ARCHITECT. THIS DOCUMENT SHALL BE READ IN CONJUNCTION WITH ASSOCIATED MODELS, SPECIFICATIONS AND RELATED CONSULTANT'S DOCUMENTS.				NOTES SPECIFIC TO THIS DRAWING	
--	--	--	--	--	---------------------------------------	--	--	

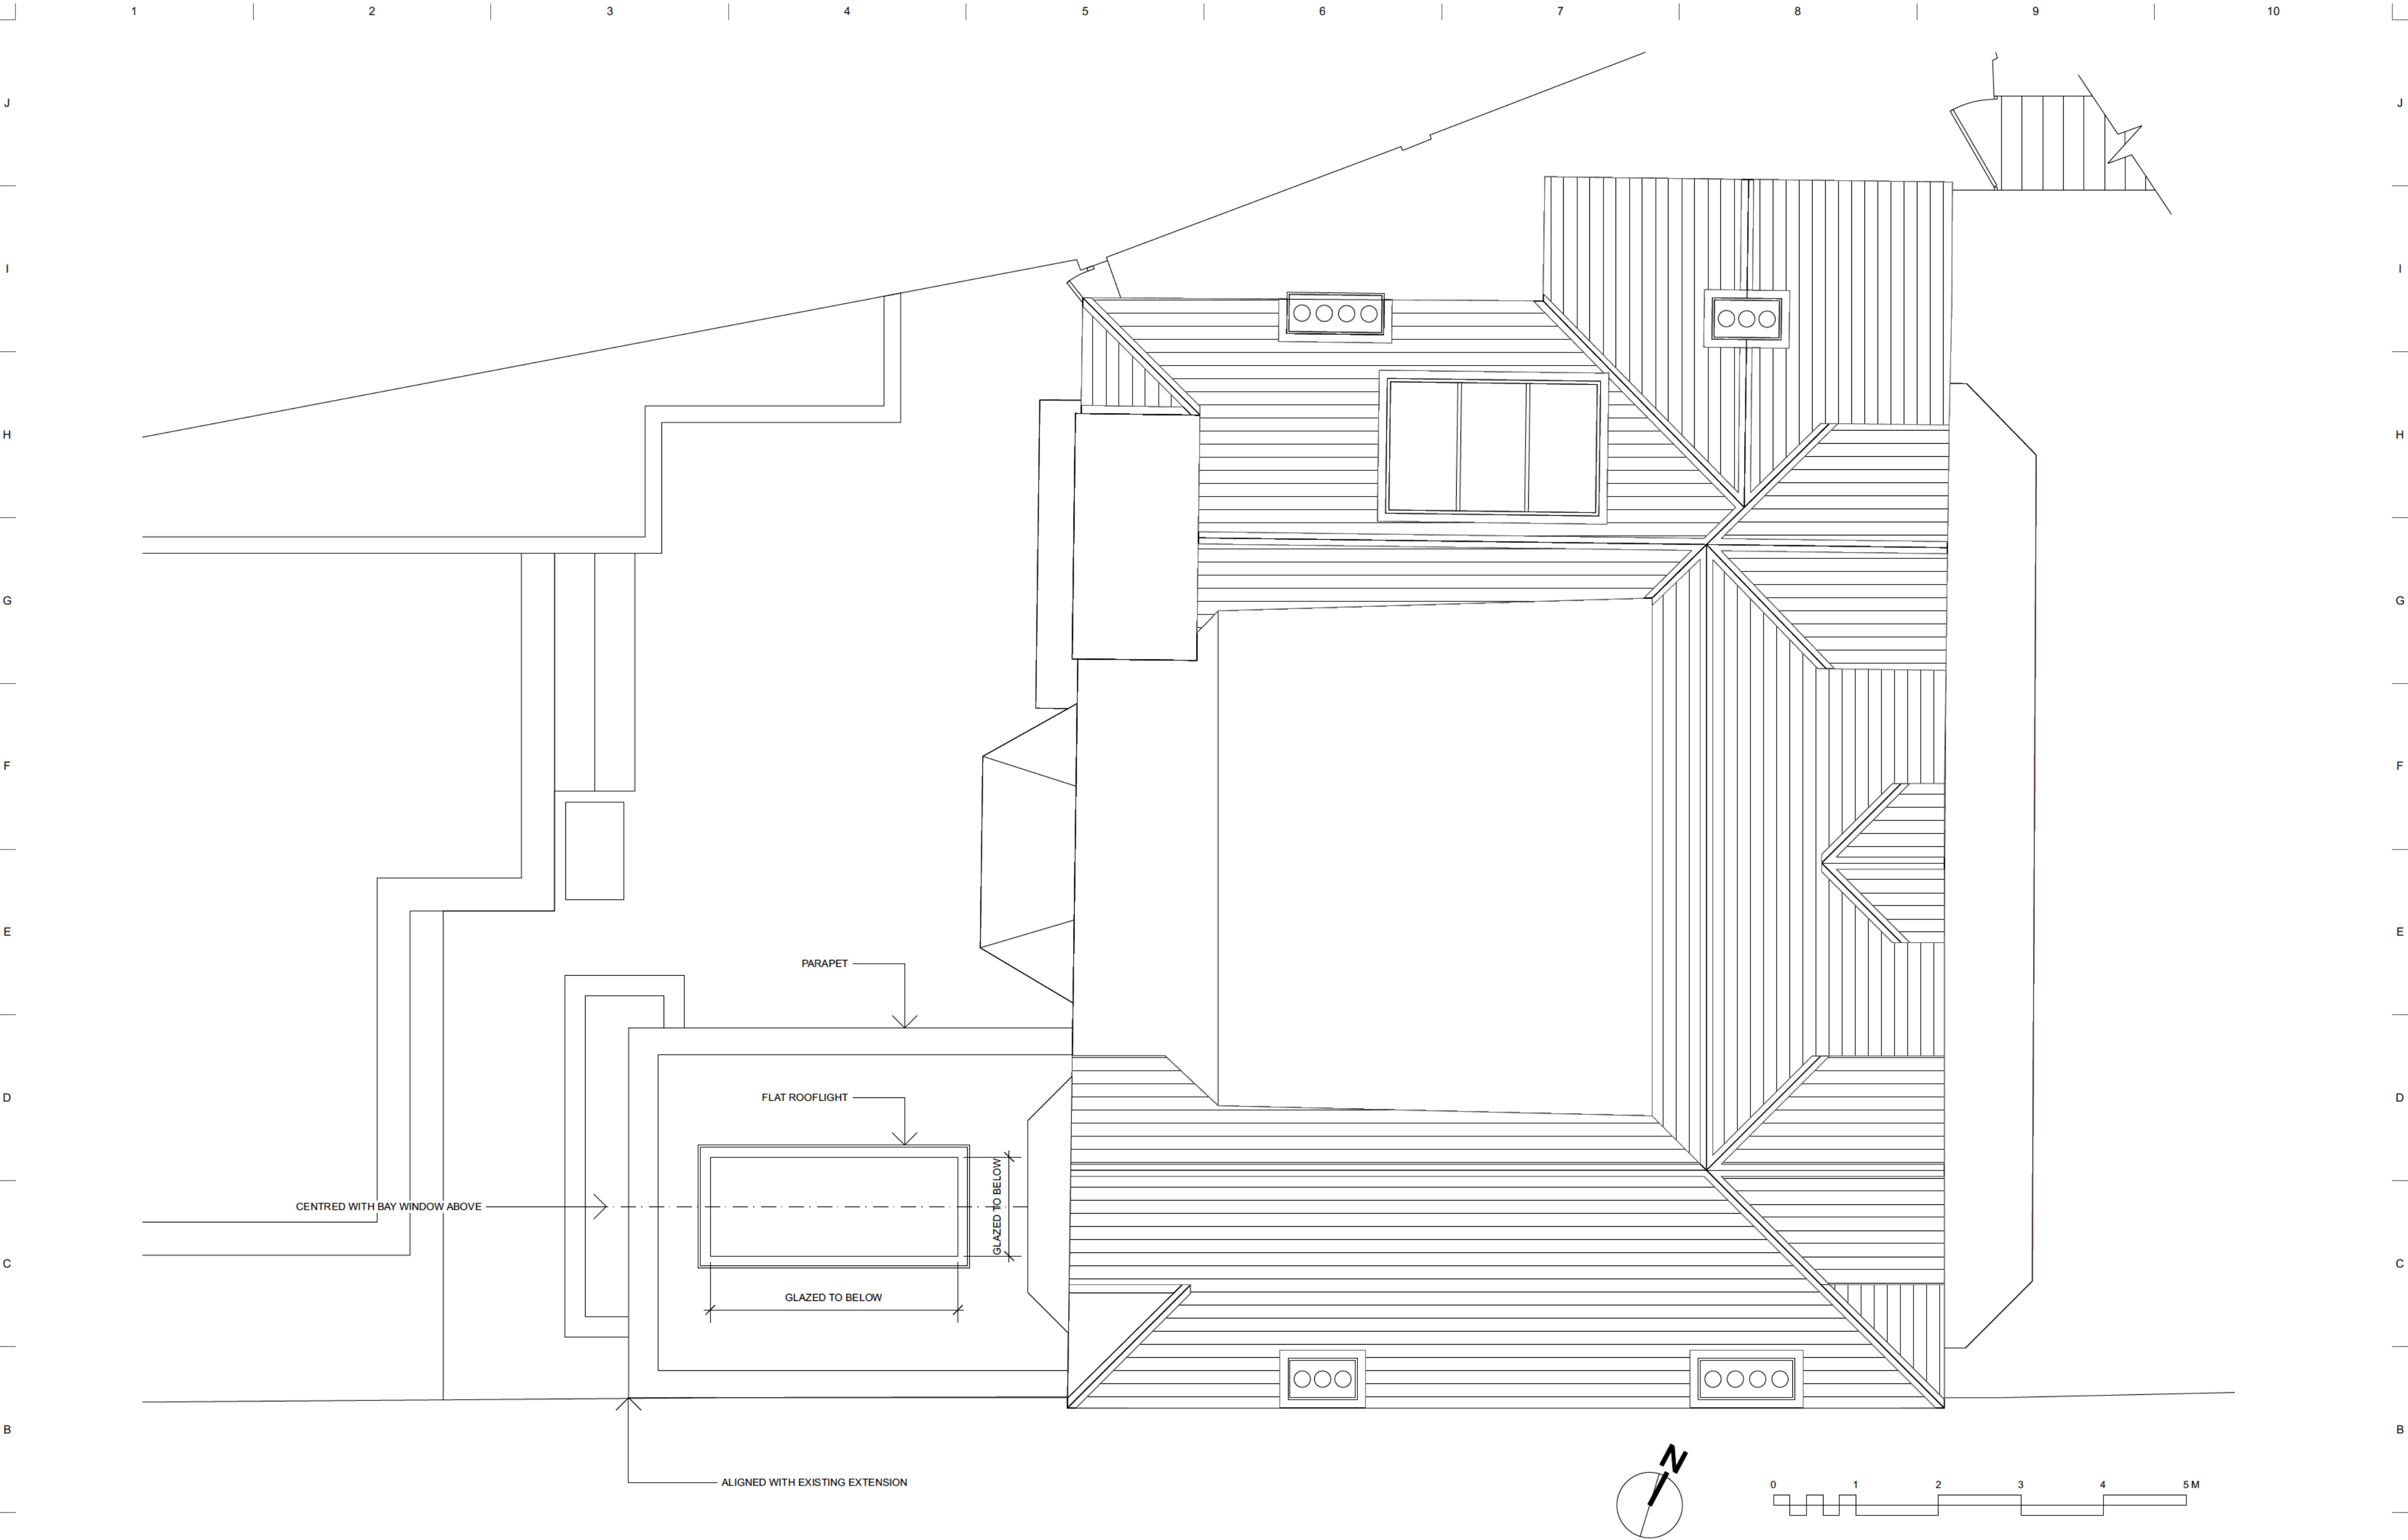

A	<div><div>A/S</div><div>JOHN ALLSOPP STUDIO LTD</div><div>john-allsopp.com</div><div>info@john-allsopp.com</div><div>+44 (0)20 3468 1342</div></div>	GENERAL NOTES				NOTES SPECIFIC TO THIS DRAWING																						PROJECT REF: 21SC		FLAT 1, 18 CHESTERFORD GARDENS, NW3 7DE										A							
		THIS DOCUMENT IS © JOHN ALLSOPP STUDIO LTD. IF IN DOUBT ASK. VERIFY ALL DIMENSIONS PRIOR TO PRICING & CONSTRUCTION. DIMENSIONS AS WRITTEN GOVERN. IMMEDIATELY REPORT ANY DISCREPANCIES ON THIS DOCUMENT IN WRITING TO THE ARCHITECT. THIS DOCUMENT SHALL BE READ IN CONJUNCTION WITH ASSOCIATED MODELS, SPECIFICATIONS AND RELATED CONSULTANT'S DOCUMENTS.																DATE: 18 AUG 2022		PROPOSED ROOF PLAN																											
																		STATUS: SURVEY		A-3-1001										REVISION																	
																		SCALE: 1:50 @ A2 (1:100 @ A4)																													
		TO CHECK SCALE ON HARD COPIES: THIS IS 10cm FULL SIZE	
HOWEVER MEASUREMENTS OBTAINED BY SCALING SHALL BE TREATED AS APPROXIMATE																				NO.		DATE		REVISION NOTES																							
				1				2				3				4				5				6				7				8				9				10							



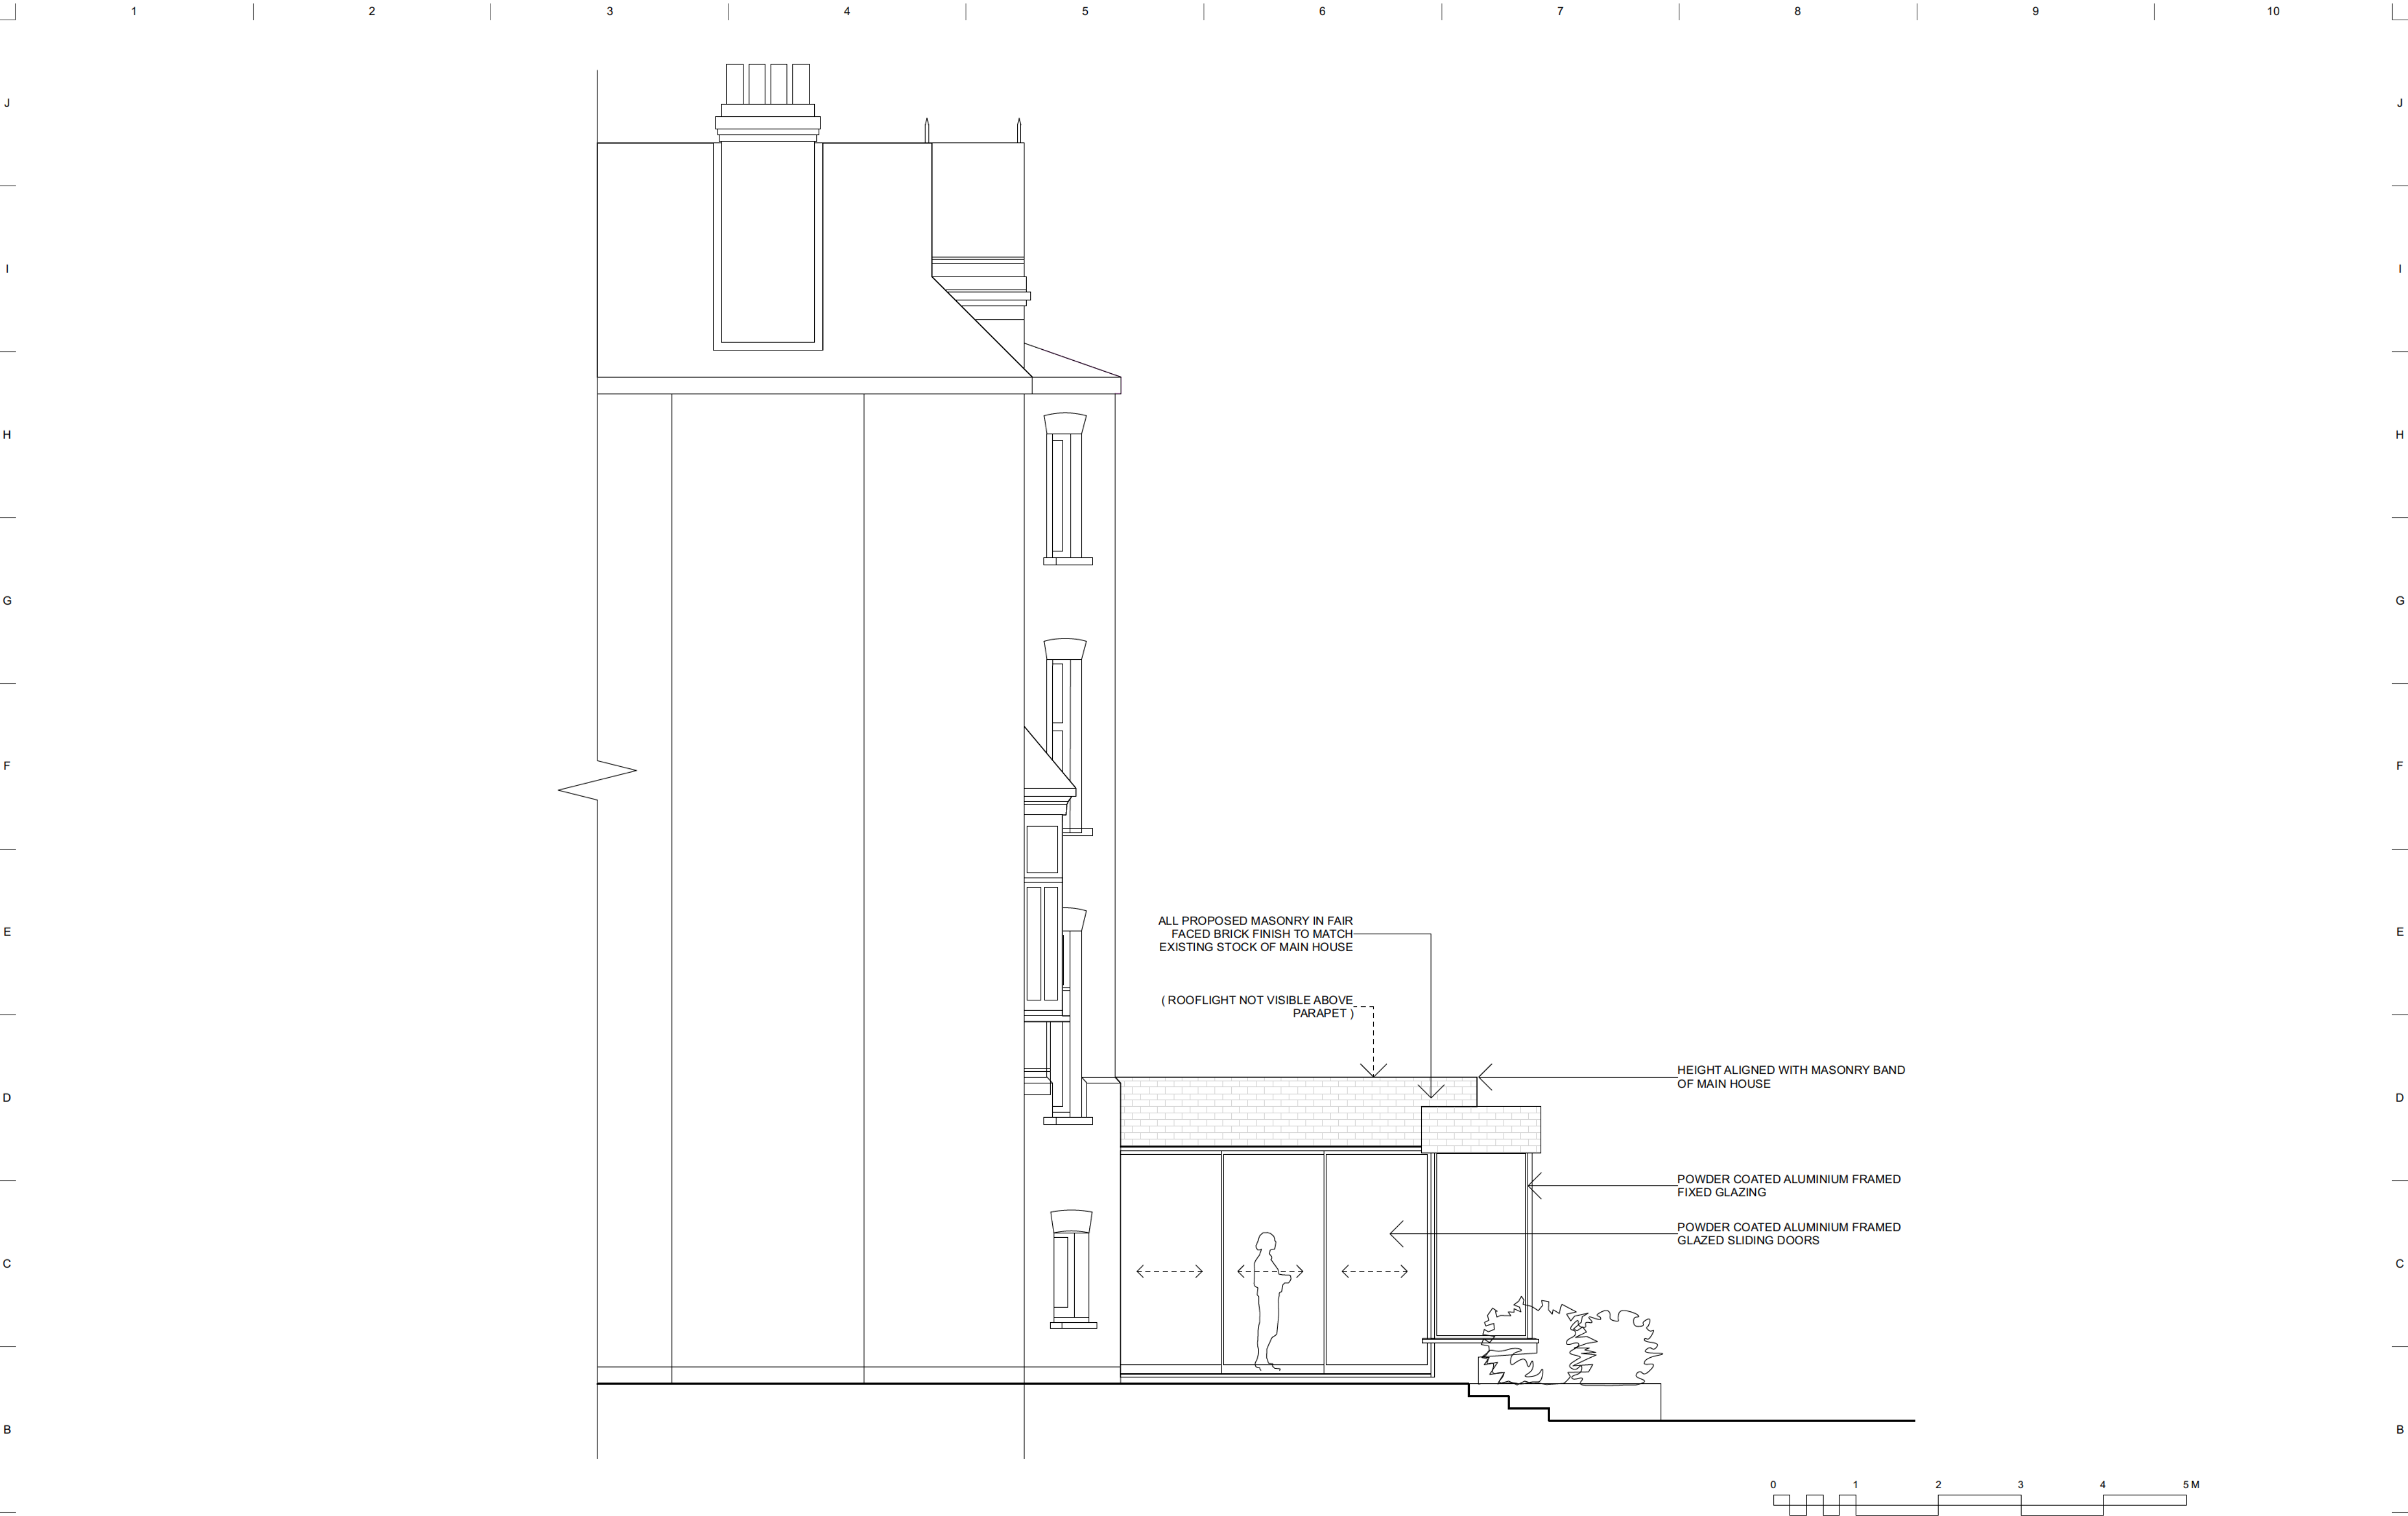

<div>A</div> <div>A/S</div> <div>JOHN ALLSOPP STUDIO LTD</div> <div>john-allsopp.com</div> <div>info@john-allsopp.com</div> <div>+44 (0)20 3468 1342</div>	<div>GENERAL NOTES</div> <div>THIS DOCUMENT IS © JOHN ALLSOPP STUDIO LTD. IF IN DOUBT ASK. VERIFY ALL DIMENSIONS PRIOR TO PRICING & CONSTRUCTION. DIMENSIONS AS WRITTEN GOVERN. IMMEDIATELY REPORT ANY DISCREPANCIES ON THIS DOCUMENT IN WRITING TO THE ARCHITECT. THIS DOCUMENT SHALL BE READ IN CONJUNCTION WITH ASSOCIATED MODELS, SPECIFICATIONS AND RELATED CONSULTANT'S DOCUMENTS.</div> <div>TO CHECK SCALE ON HARD COPIES: THIS IS 10cm FULL SIZE</div> <div>HOWEVER MEASUREMENTS OBTAINED BY SCALING SHALL BE TREATED AS APPROXIMATE</div>					<div>NOTES SPECIFIC TO THIS DRAWING</div>												<div>PROJECT REF:</div> <div>21SC</div>		<div>FLAT 1, 18 CHESTERFORD GARDENS, NW3 7DE</div>					<div>A</div>
													<div>DATE:</div> <div>18 AUG 2022</div>		<div>PROPOSED SIDE (NORTH) ELEVATION</div>										
													<div>STATUS:</div> <div>SURVEY</div>		<div>A-3-2001</div>					<div>REVISION</div>					
													<div>SCALE:</div> <div>1:50 @ A2 (1:100 @ A4)</div>												
													<div>NO.</div>	<div>DATE</div>	<div>REVISION NOTES</div>										
1		2		3		4		5		6		7		8		9		10							