


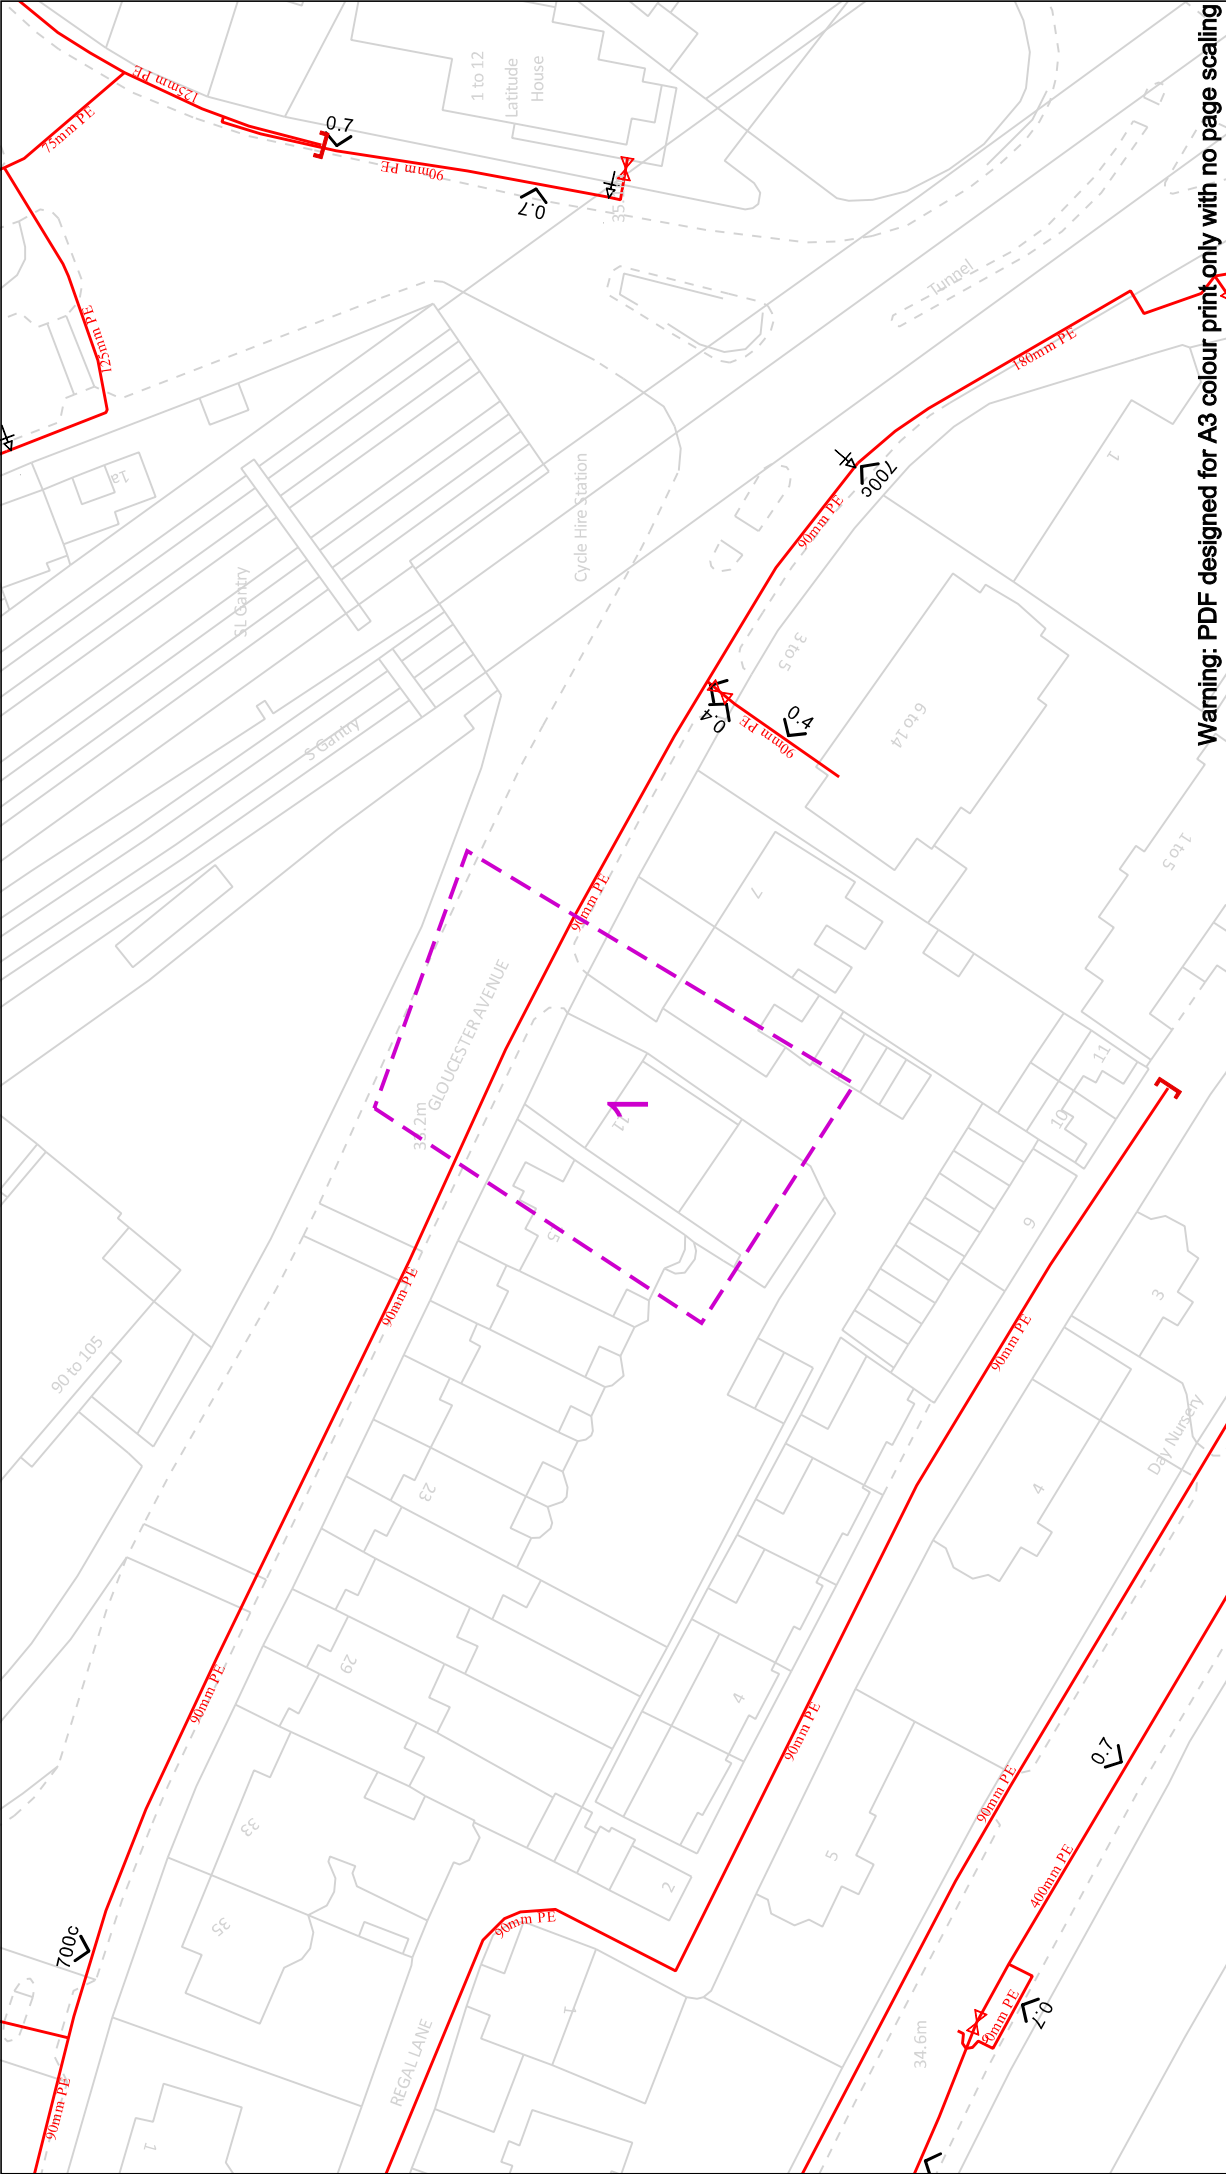

In case of an emergency call 0800 111 999

View extent: 200m, 115m

IMPORTANT NOTICES

This plan shows these pipes owned by Cadent Gas Limited in its role as a Licensed Gas Transporter (GT). Gas pipes owned by other GTs or private owners are shown in grey. The information shown on this plan is given without warranty, be it accuracy thereof cannot be guaranteed. Service pipes, valves, syphons, stub connections etc. are not shown but their presence should be anticipated. No liability of any kind whatsoever is accepted by Cadent Gas Limited or their agents, servants or contractors for any errors or omission. Safe digging practices, in accordance with HSG/47, must be used to verify and establish the actual position of mains, pipes, services and other apparatus on site before any mechanical plant is used. It is your responsibility to ensure that this information is provided to all persons (either direct labour or contractors) working for you on or near gas apparatus. The information included on this plan should not be referred to beyond a period of 28 days from the date of issue.

Date Requested: 08/03/2022
Job Reference: 24952918
Site Location: 528566 163672
Requested by:
Mr Jack Scrivener
Your Scheme Reference:
IMGW232036

Scale: 1:500 (When plotted at A3)

Dig Sites

LP Mains	Area: - - - - -	Line: - - - - -
MP Mains		
IP Mains		
LHP Mains		

Valve

Depth of cover

Syphon

Diameter Change

Material Change

Out of Standard Service



Cadent

Your Gas Network

Warning: PDF designed for A3 colour print only with no page scaling