


KEY:

— Remove and replace



# 37b Gayton Road - Rear (SE) Elevation - DEMO - 1:50 @ A3

**NOTE**  
 DO NOT SCALE DRAWINGS  
 ALL DIMENSIONS TO BE CONFIRMED ON SITE  
 DISCREPANCIES/DIMENSION QUERIES TO BE VERIFIED  
 WITH STUDIO HAGEN HALL BEFORE COMMENCING

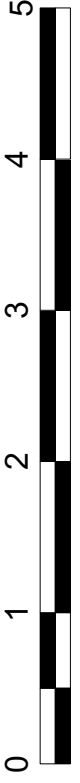

Drawing No: <b>21056(P)201 DEMO</b> Scale: 1:50 @ A3 //		Client: <b>Ackroyd &amp; Goulden</b> Project: <b>37b Gayton Road London NW3 1UB</b> Drawing: <b>Rear Elevation South-East DEMO</b>	Drawn: <b>LHH</b> Checked: // Date: <b>14/11/2022</b> <b>studio hagenhall</b> <small>07733 999999 30 Year Street, London E2 8QZ</small>
Issue Date: <b>14/11/2022</b> PLANNING ISSUE Issued For:			
Rev Date Comments		D/B Chk	