





37b Gayton Road - Ground Floor Plan - EXISTING - 1:50 @ A3

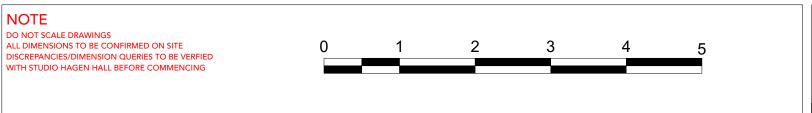

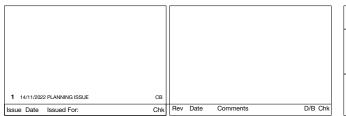

Client: Ackroyd & Goulden	Drawing No.: 21056(E)100
Project:	Scale: 1:50 @ A3 //
37b Gayton Road London	Drawn: LHH Checked: // Date: 14/11/2022
NW3 1UB	studio
Drawing:	0.00.00.0
Ground Floor Plan Existing	hagenhall
	07774466244 // louis@studiohagenhall.com 32 Vyner Street, London E2 9DQ