

**GENERAL NOTES**  
 DO NOT SCALE DRAWINGS. USE DIMENSIONED DRAWINGS ONLY.  
 ALL DIMENSIONS TO BE CHECKED PRIOR TO COMMENCEMENT OF ANY WORKS AND / OR PREPARATION OF ANY SHOP DRAWINGS.  
 ALL DISCREPANCIES TO BE REPORTED TO THE ARCHITECT.  
 THIS DRAWING TO BE READ IN CONJUNCTION WITH ALL OTHER ARCHITECTS DRAWINGS AND SPECIFICATIONS AND OTHER CONSULTANTS INFORMATION ALL STRUCTURAL ELEMENTS TO BE CROSS CHECKED WITH ENGINEERS DOCUMENTS


**NOTES**

2 **Key Plan**  
 Scale: 1:2500



← → KEB Photography F/0/061 Window.

1 **East Elevation - Proposed**  
 Scale: 1:100

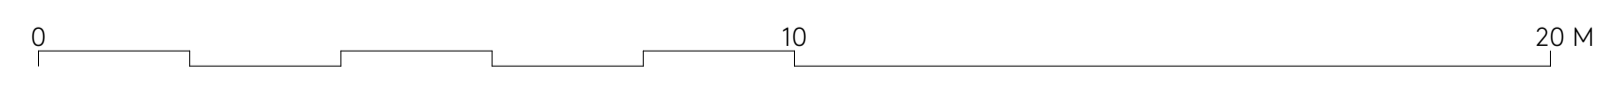

**SCHEDULE REFERENCES**

**REVISION SCHEDULE**

REVISION	DATE	DESCRIPTION	ISSUED BY
P1	27/10/2022	Listed Building Consent	AD

**Nex—**  
 55 Whitfield St,  
 London W1T 4AH  
 e: office@nex-architecture.com  
 t: +44 20 7183 0900

**—The British Museum**  
 The British Museum  
 Great Russell Street  
 London WC1B 3DG

**PROJECT:**  
 KEB Ventilation

**DRAWING:**  
 South East Elevation - Proposed

STATUS:	DATE:	DRAWN:	CHECKED:
Planning	27/10/2022	JD	AD

SCALE:	DRAWING NO.:	REVISION:
1:100 @ ISO A1	108-Nex-XX-XX-DR-A-2500	P1