
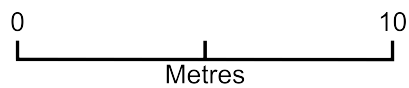


Site Plan

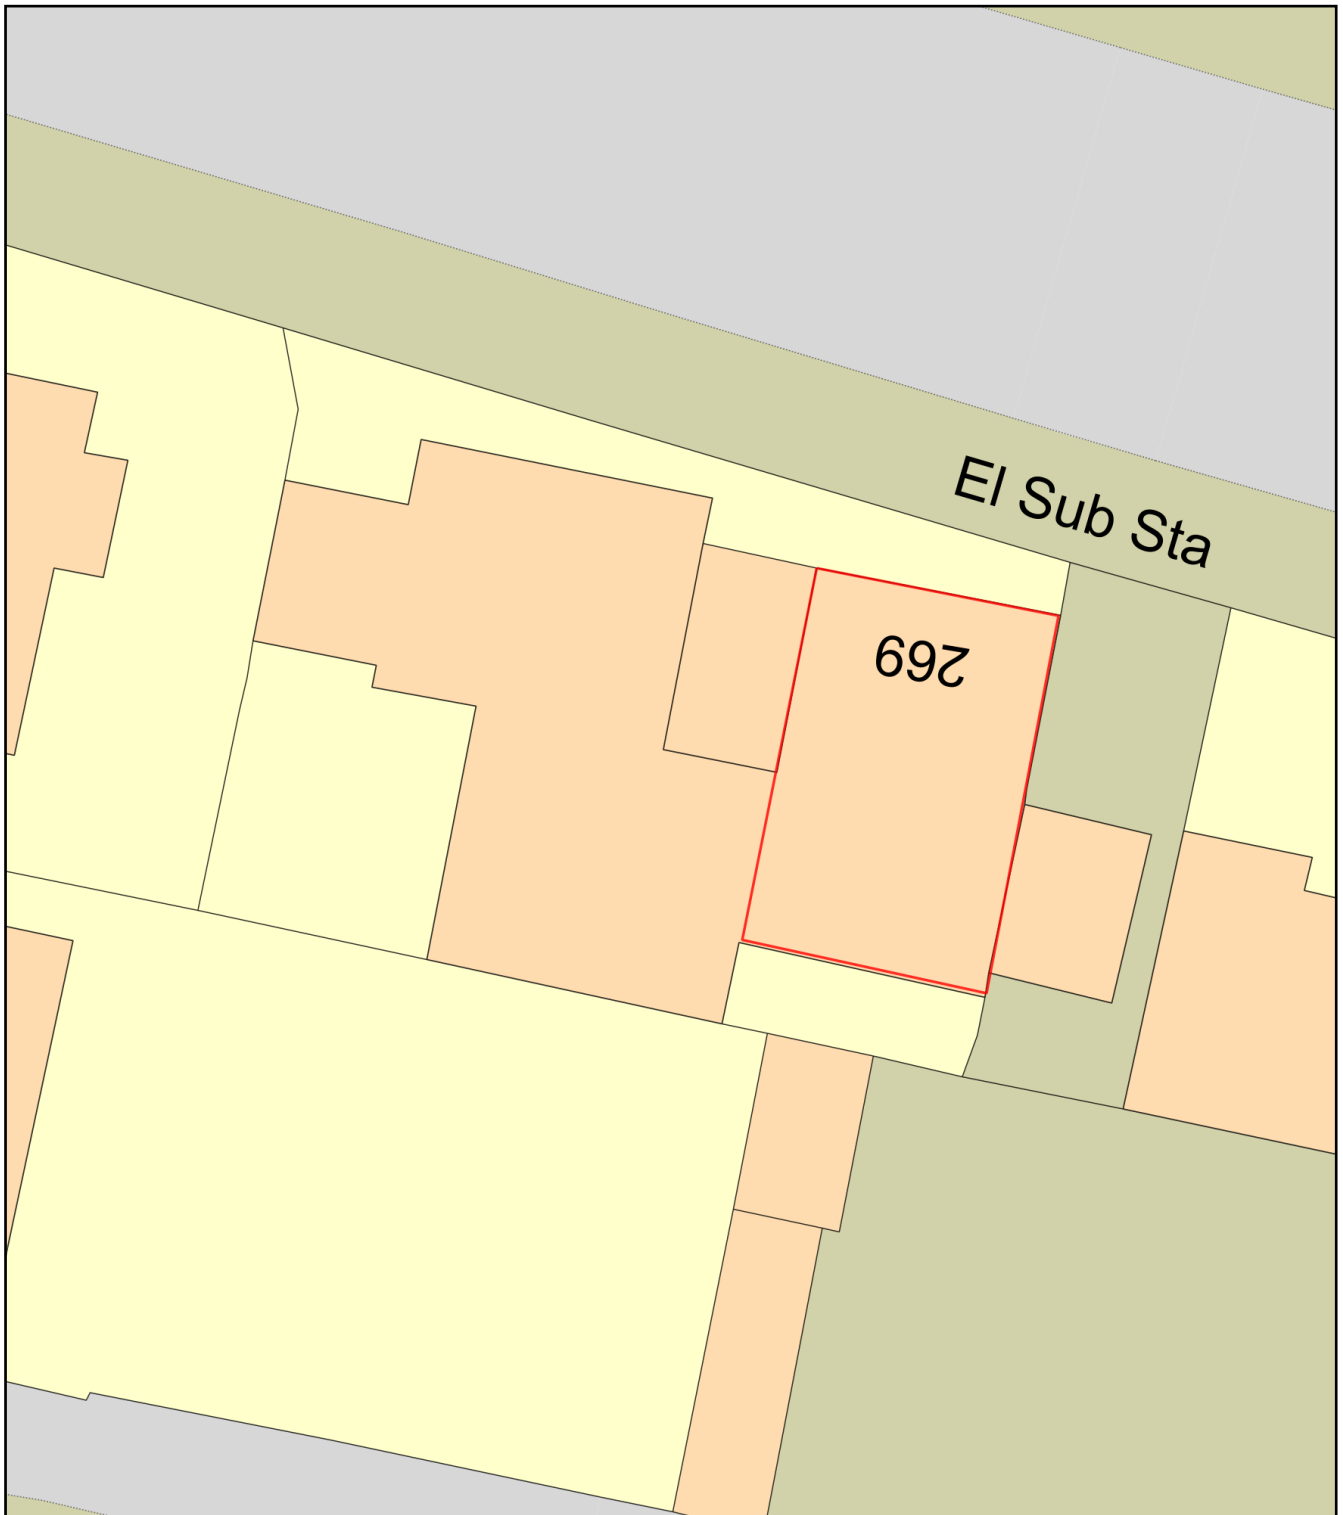

Plan Produced for: Davide Pasinato

Date Produced: 21 Nov 2022

Plan Reference Number: TQRQM22325101839663

Scale: 1:200 @ A4