




SITE PLAN AS PROPOSED
14A COURTHOPE ROAD
NW 3 2 LB

SCALE 1:500

0 5 10 15

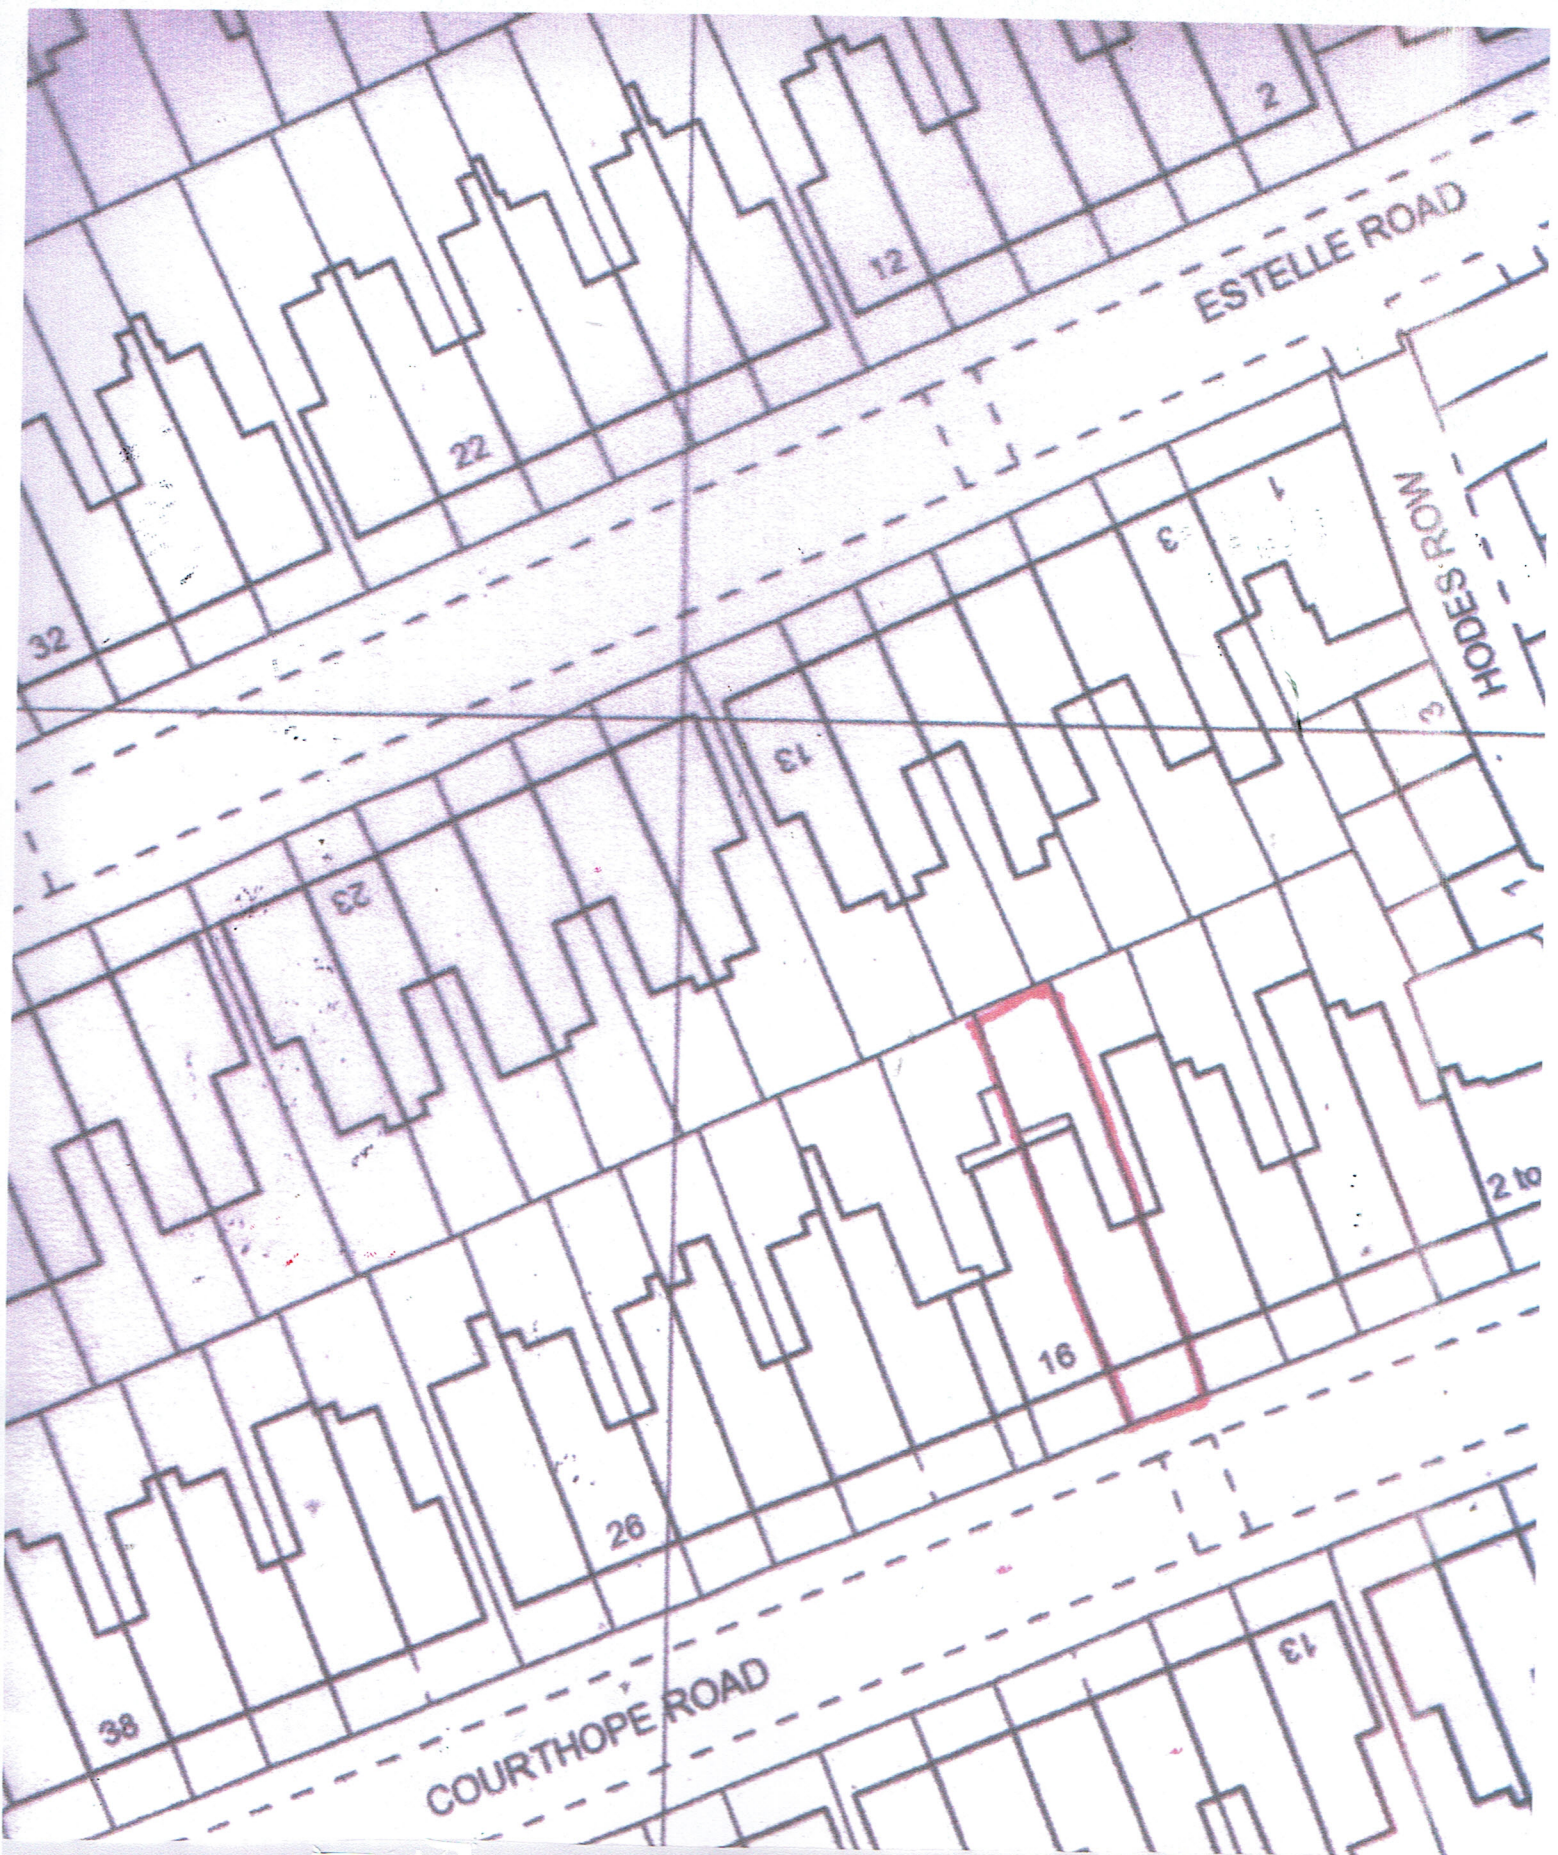