
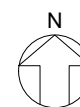


SITE PLAN
SCALE 1:500

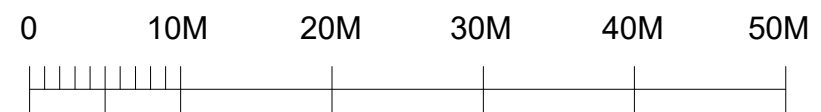

| Revision description | Date | Check | Rev |
|----------------------|------|-------|-----|
| | | | |


STUDIO
www.gf-studio.com
 Unit 1 Office 7 - Hawthorn Business Park
 165 Granville Road, London, NW2 2AZ
 T: +44 (0) 208 123 53 20
 E: info@gf-studio.com

Project
38 INGHAM ROAD
LONDON
NW6 1DE

Drawing
SITE PLAN

| | | |
|-------------|--------------------|-------------------|
| Drawn RL | Date 13/12/2022 | Scale 1:500@A3 |
|-------------|--------------------|-------------------|

| | | |
|--------------------|----------------------------|---------------|
| Job number 2204 | Drawing number GA 01 02 | Revision A |
|--------------------|----------------------------|---------------|

COPYRIGHT 2021 GF STUDIO LIMITED ALL RIGHTS RESERVED