

# Victorian Awning

Specifications

**Project:** 


Wanda

Mini Bang Bang

# **Revision A**

PAGE NUMBER

PRODUCT OVERVIEW	1
PROJECT SPECIFICATION	2
PROJECT DRAWINGS	3
PRODUCT SPECIFICATION	5
FIXING SPECIFICATION	6

 

#### Mini Bang Bang PRODUCT OVERVIEW





The Victorian awning is a great awning solution for all types of businesses. The timeless design means that it fits well in both classic and contemporary settings. This stylish awning has superb durability and provides great branding options to ensure your business has a professional and stylish fascia.





CLIENT Wanda

PROJECT Mini Bang Bang

VISUAL TITLE Product Overview

DATE

07/11/2022

DRAWING NO. 01 REVISION A

Artwork is only an impression of how an awning could look and is not accurate in scale or colour.

All rights remain the property of Riverside Works Ltd.


### Mini Bang Bang PROJECT SPECIFICATION

Awning Dimensions		IS
	Width	Projection
A	3540 mm	1850 mm

Awning Details	
Box	Classic
Valance	200 mm, Straight
Fixing	Face Fixed
Timber Colour	TBC
Metalwork Colour	TBC
Operation	Manual, Crank
Fabric	TBC

VICTORIAN WNING COMPANY		
CLIENT		
Wanda		
PROJECT		
Mini Bang Bang		
VISUAL TITLE		
Project Specification		
DATE		
07/11/2022		
DRAWING NO.	REVISION	
02	A	
Artwork is only an impression of how an awning could look and is not accurate in scale or colour. All rights remain the property of Riverside Works Ltd.		


FRONT ELEVATION

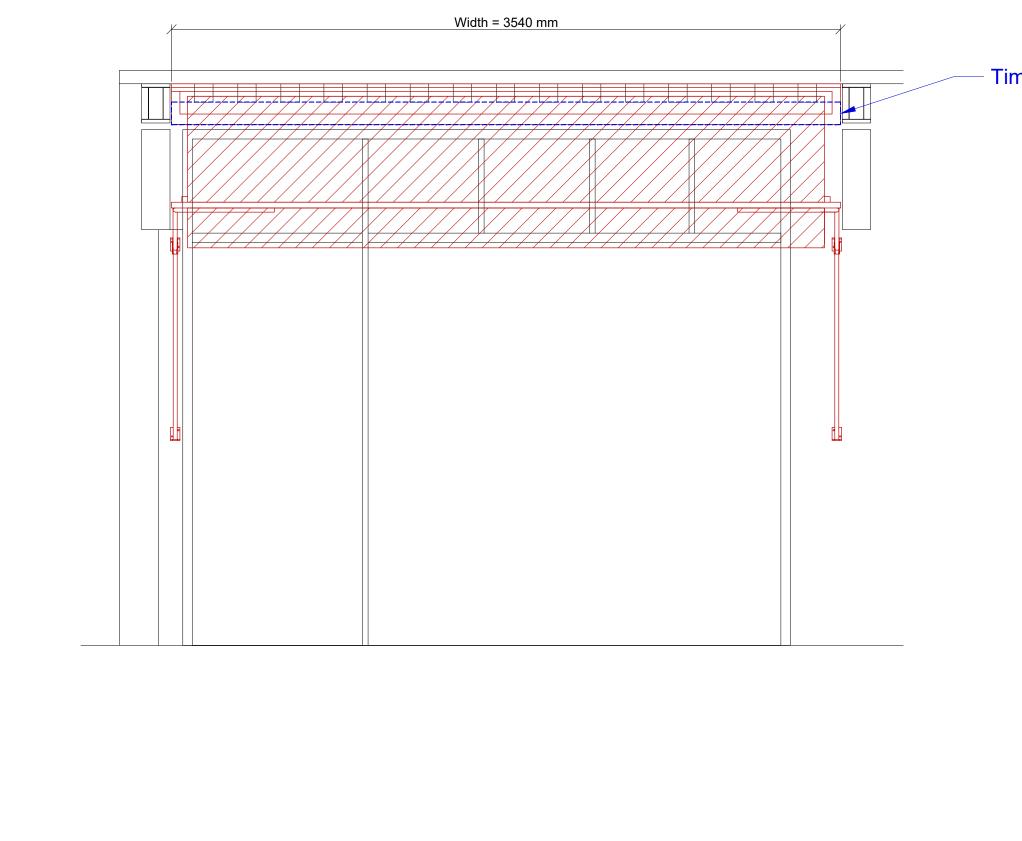

0.5 2m 1.5 1 0 SCALE 1:20@A3


Timber Packer

Provided by VAC		
VICTORIAN WNING COMPANY		
CLIENT		
Wanda		
PROJECT		
Mini Bang Bang		
VISUAL TITLE		
Front Elevation		
DATE		
07/11/2022		
DRAWING NO.	REVISION	
03	А	
Artwork is only an impression of how an awning could look and is not accurate in scale or colour.		
All rights remain the property of Riverside Works Ltd.		

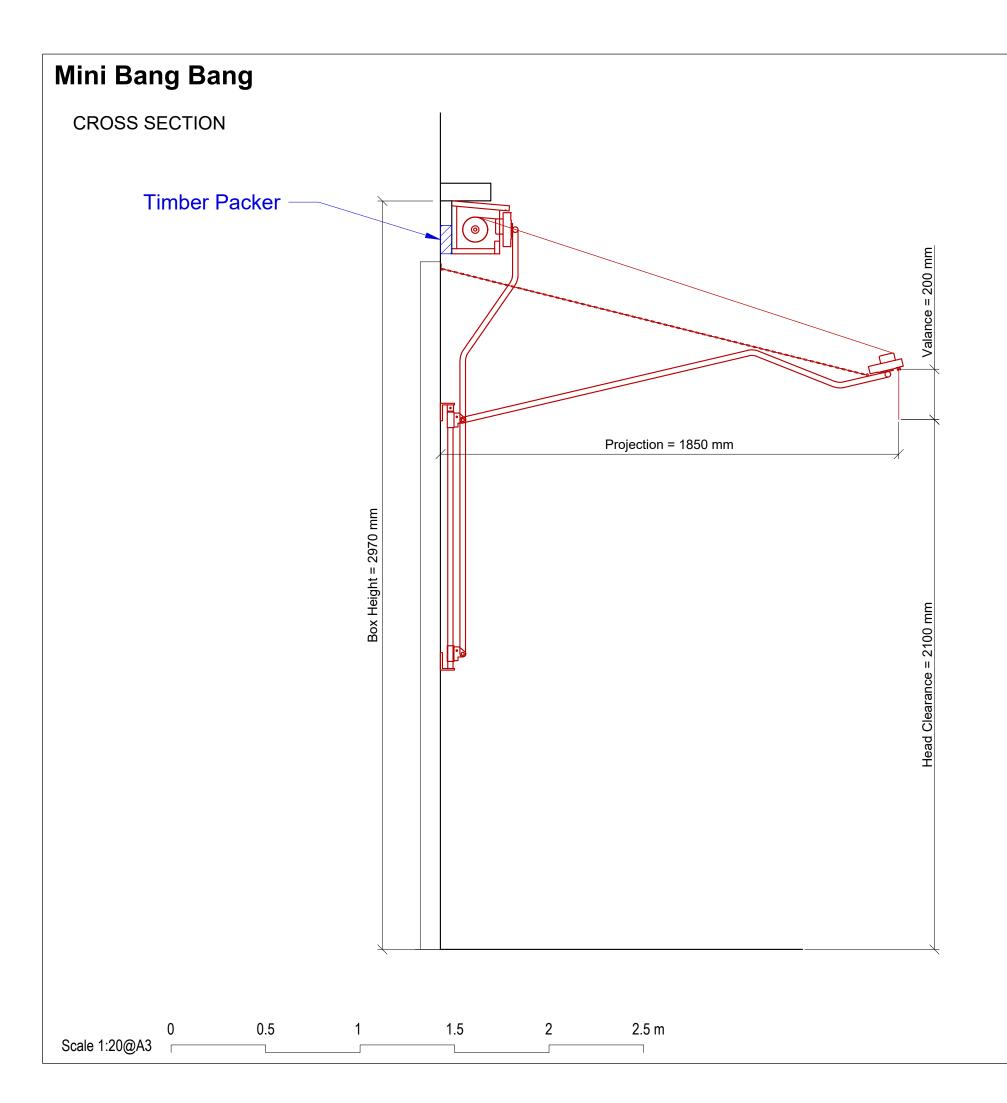

Provided by VAC		
	ORIAN JING MPANY	
CLIENT		
Wanda		
PROJECT		
Mini Bang Bang		
VISUAL TITLE		
Cross Section		
DATE		
07/11/2022		
DRAWING NO.	REVISION	
04	А	
Artwork is only an impression of how an awning could look and is not accurate in scale or colour. All rights remain the property of Riverside Works Ltd.		

#### PRODUCT SPECIFICATION

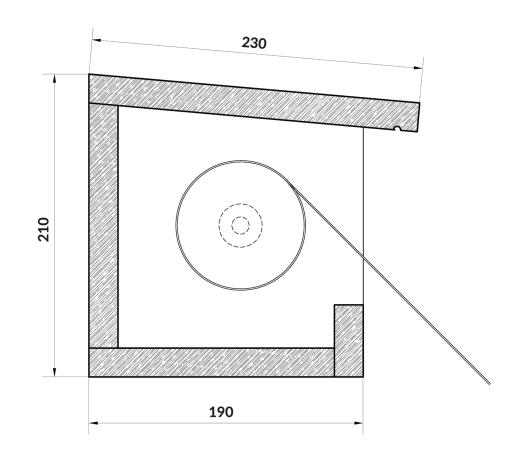


**Dimensions:**  $230 \text{mm} \times 210 \text{mm} (d \times h)$ 

Width: Up to 6.5m.

Fixing positions: Approximately 100mm from the ends of the box and every 1000mm along the length

VICTORIAN WNING COMPANY		
CLIENT		
Wanda		
PROJECT		
Mini Bang Bang		
VISUAL TITLE		
Product Specification		
DATE		
07/11/2022		
DRAWING NO.	REVISION	
05	A	
Artwork is only an impression of how an awning could look and is not accurate in scale or colour.		
All rights remain the property of Riverside Works Ltd.		

#### FIXING SPECIFICATION - CLASSIC BOX

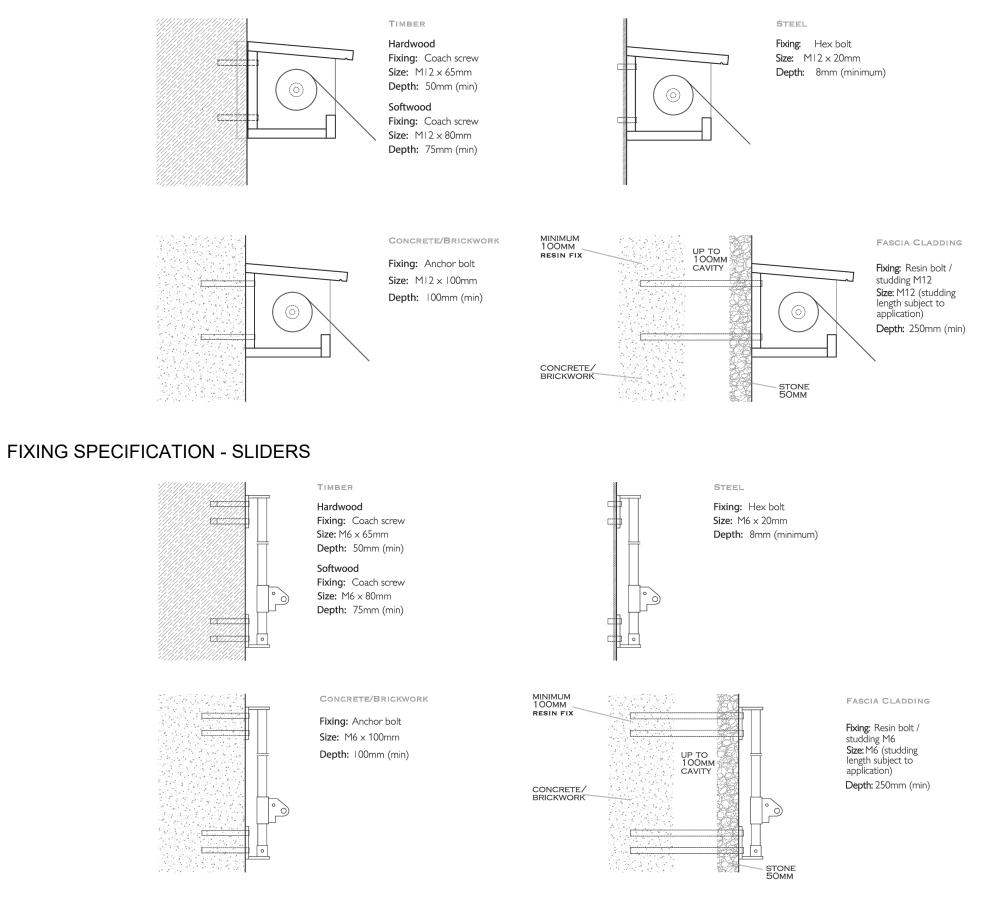

NOT TO SCALE

VICTORIAN WNING COMPANY		
CLIENT		
Wanda		
PROJECT		
Mini Bang Bang		
VISUAL TITLE		
Fixing Specification		
DATE		
07/11/2022		
DRAWING NO.	REVISION	
06	A	
Artwork is only an impression of how an awning could look and is not accurate in scale or colour. All rights remain the property of Riverside Works Ltd.		

www.victorianawnings.co.uk