



DEMOLITION	
NEW BUILT	
EXISTING	

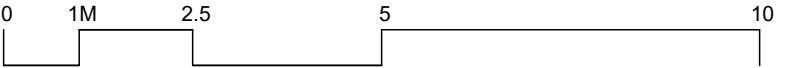

1 THIRD FLOOR PLAN - PROPOSED_
SCALE 1:100 @ A3

<div></div> <div>TWINNING DESIGN LLP 330 West End Lane London NW6 1LN T: +44 (0) 20 7431 9550 E: studio@twinningdesign.com W: twinningdesign.com</div>	Revisions		Date	Project 37B FITZJOHN'S AVENUE, LONDON NW3 5JY				Client GAB		Contractors must verify all dimensions on site before any works are commenced. This drawing remains the property of TWINNING DESIGN LLP and may not be reproduced in any waywithout prior consent.	
	A	Issued for comments	09.12.22								
				Area MAIN HOUSE							
				Description PROPOSED THIRD FLOOR PLAN							
				Project No.	Date	Scale	Drawing No.	CAD File No.	Revision	Drawn by	Issue
				2112~GBR		1:100@A3	GA-PR-PL-04	-	A	EC	PLANNING