





1 FRONT ELEVATION - PROPOSED\_  
SCALE 1:100 @ A3

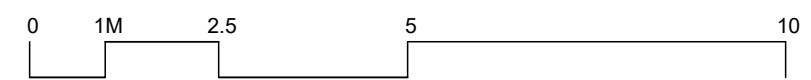

 TWINNING DESIGN LLP 330 West End Lane London NW6 1LN T: +44 (0) 20 7431 9550 E: studio@twinningdesign.com W: twinningdesign.com	Revisions		Date		Project			Client		Contractors must verify all dimensions on site before any works are commenced. This drawing remains the property of TWINNING DESIGN LLP and may not be reproduced in any way without prior consent.			
	A	Issued for comments	09.12.22		37B FITZJOHN'S AVENUE, LONDON NW3 5JY			GAB					
					Area			MAIN HOUSE					
					Description			PROPOSED FRONT ELEVATION					
					Project No.	Date	Scale	Drawing No.	CAD File No.	Revision	Drawn by	Issue	
					2112~GBR		1:100@A3	GA-PR-EL-01		-	A	EC	<b>PLANNING</b>