


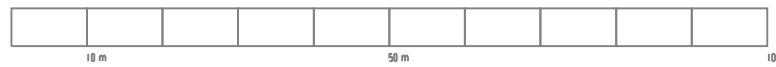


Request Plan
 Map Number: TORON221611230540
 1:1000 scale
 2022-10-25
 1 Year's subscription from 2022-10-25 to 2023-10-25



Rev	Date	Notes

Main contractor to check dimensions on site
 Do not scale from this drawing
 Use figured dimensions only
 If in doubt contact Space A



21 Chalcot Square London NW1 8YA		Site Plan		 Space A 32 Kingsway Place London EC1R 0LU hello@spacea.co.uk
		Drawn: MJ	Issued: 25.10.22	
		Format: A3	Scale: 1:1000	1140_PL_05_011_00_SITE PLAN