

EXISTING GROUND FLOOR

A

SITE ADDRESS
110 Fortune green Road, West
Hampstead, London

CLIENT
Dovile and Tim Rina

DRAWING NUMBER
DT_EX_GF_REV1

DESCRIPTION:
EXISTING GROUND FLOOR PLAN

DRAWN BY
Eleonora Tani
28 Barnes Street
E14 7NP London


STATUS
For Planning Application Submission

DATE
17/ 01/ 2023

SCALE:
1:50@A3

REV: 1

Scale 1:50

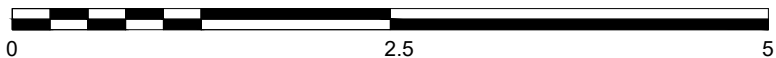

0

2.5

5