
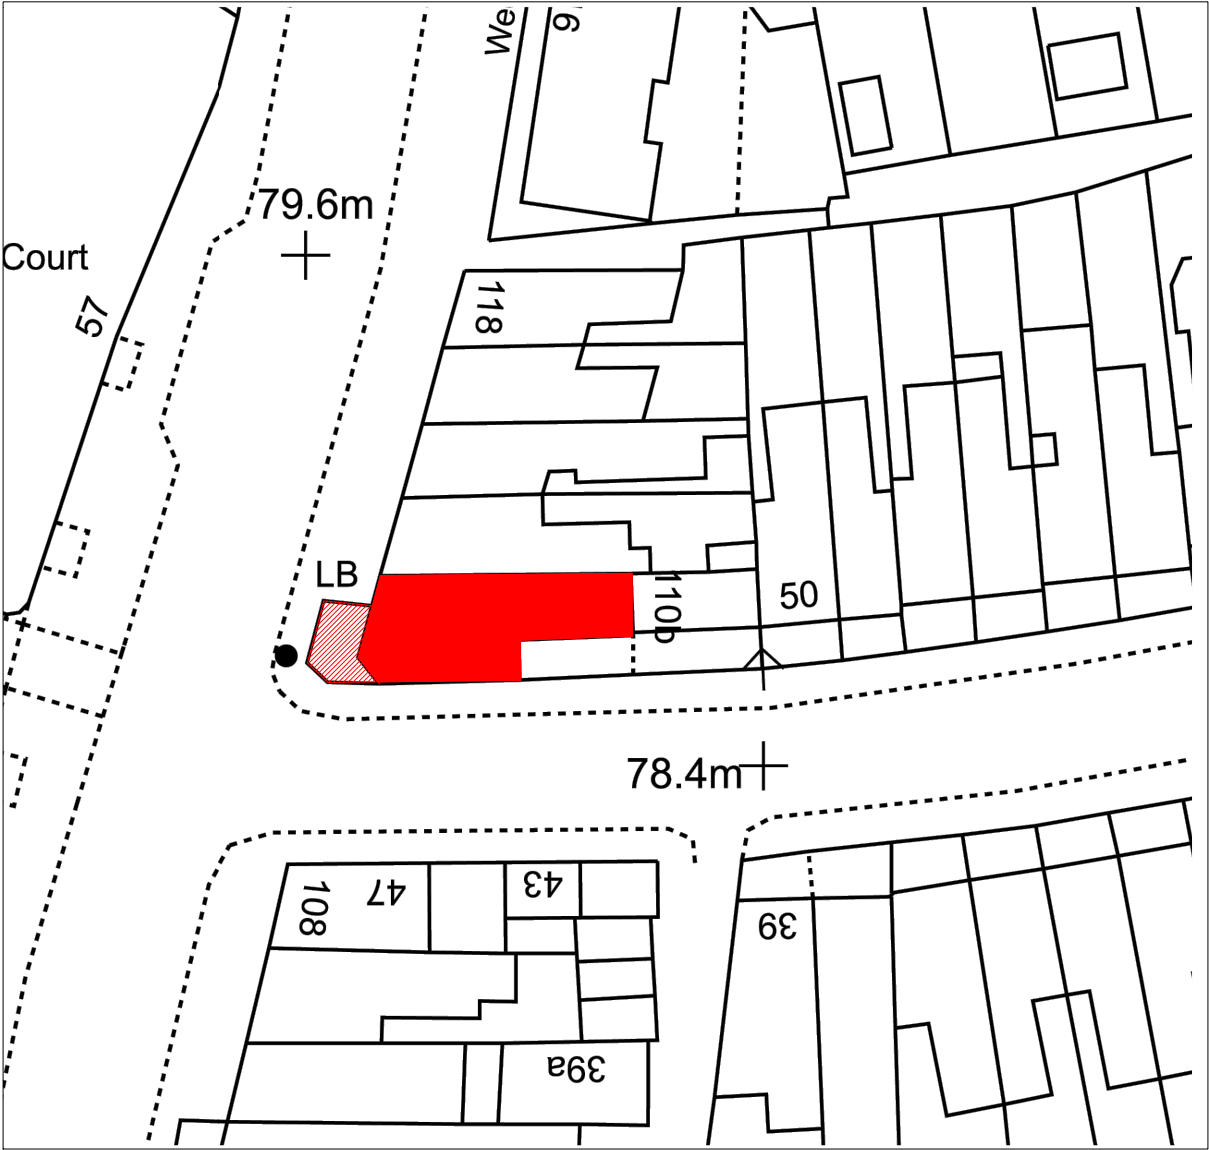
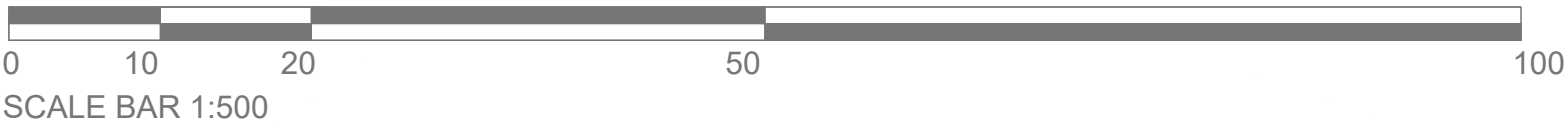


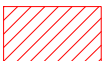

 INTERNAL DEMISE AREA

 OUTDOOR DEMISE AREA

SITE ADDRESS
110 Fortune green Road, West
Hamsptead, London

CLIENT
Dovile and Tim Rina

DRAWING NUMBER
DT_LOCATION_PLAN_REV1

DESCRIPTION:
SITE PLAN 1:500 SCALE

DRAWN BY
Eleonora Tani
28 Barnes Street
E14 7NP London

STATUS
For Planning Application Submission

DATE
17/ 01/ 2023

SCALE@:
1:500@A3

REV: 1