
Location Plan near NW6 1DH

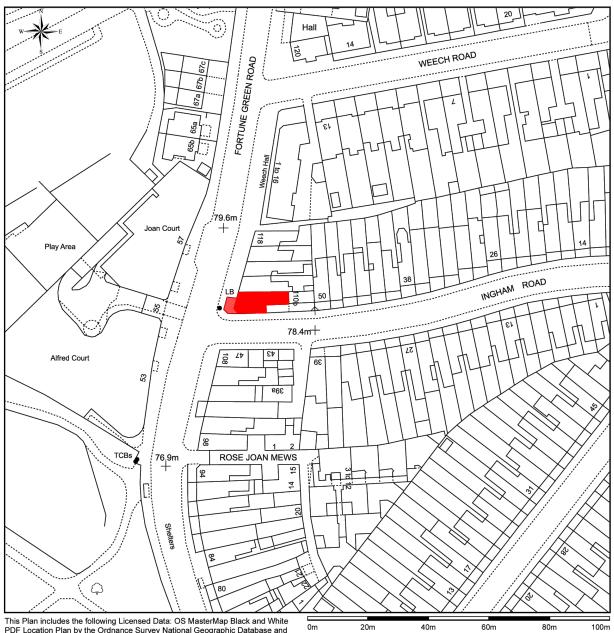

This Plan includes the following Licensed Data: OS MasterMap Black and White PDF Location Plan by the Ordnance Survey National Geographic Database and incorporating surveyed revision available at the date of production. Reproduction in whole or in part is prohibited without the prior permission of Ordnance Survey. The representation of a road, track or path is no evidence of a right of way. The representation of features, as lines is no evidence of a property boundary. © Crown copyright and database rights, 2023. Ordnance Survey 0100031673

Scale: 1:1250, paper size: A4

INTERNAL DEMISE AREA



SITE ADDRESS 110 Fortune green Road, West Hamsptead, London

CLIENT
Dovile and Tim Rina

DRAWING NUMBER DT_SITE_PLAN_REV1

DESCRIPTION: SITE PLAN 1:1250 SCALE

DRAWN BY Eleonora Tani 28 Barnes Street E14 7NP London

STATUS
For Planning Application Submission

DATE 17/ 01/ 2023

SCALE@: 1:1250@A3

REV: 1