


1 Site Plan
01 Scale: 1:200

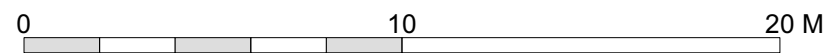

Notes

Revisions

Kelley House
18-20 Royal College Street
NW1

Existing Site Plan

ROGER MEARS ARCHITECTS LLP
Union Chapel, Compton Avenue London N1 2XD

rma@rmears.co.uk tel 020 7359 8222
www.rmears.co.uk © Roger Mears Architects LLP 2022

Date	Scale	Job No.	Code	Dwg No.
Jan 2023	1:200@A3	2245	-	01