VICTORIAN WING COMPANY

Victorian Awning

Specifications

Revision B

Project:

Wanda

Mini Bang Bang

Mini Bang Bang PAGE NUMBER PRODUCT OVERVIEW 1 **PROJECT SPECIFICATION** 2 **PROJECT DRAWINGS** 3 PRODUCT SPECIFICATION 5 **FIXING SPECIFICATION**

Mini Bang Bang PRODUCT OVERVIEW





The Victorian awning is a great awning solution for all types of businesses. The timeless design means that it fits well in both classic and contemporary settings. This stylish awning has superb durability and provides great branding options to ensure your business has a professional and stylish fascia.





CLIENT

Wanda

PROJECT

Mini Bang Bang

VISUAL TITLE

Product Overview

DATE

08/02/2023

DRAWING NO. REVISION

01

Artwork is only an impression of how an awning could look and is not accurate in scale or colour.

All rights remain the property of Riverside Works Ltd.

Mini Bang Bang PROJECT SPECIFICATION


Awning Dimensions		
	Width	Projection
Α	3540 mm	1850 mm

Awning Details		
Box	Classic	
Valance	200 mm, Straight	
Fixing	Face Fixed	
Timber Colour	TBC	
Metalwork Colour	TBC	
Operation	Manual, Crank	
Fabric	TBC	

VICTORIAN WNING		
, 1 (COMPANY	
CLIENT		
Wanda		
PROJECT		
Mini Bang Bang		
VISUAL TITLE		
Project Specification		
DATE		
08/02/2023		
DRAWING NO.	REVISION	
02	В	
Artwork is only an impression of how an awning could look and is not accurate in scale or colour.		
All rights remain the property of Riverside Works Ltd.		

Mini Bang Bang

FRONT ELEVATION

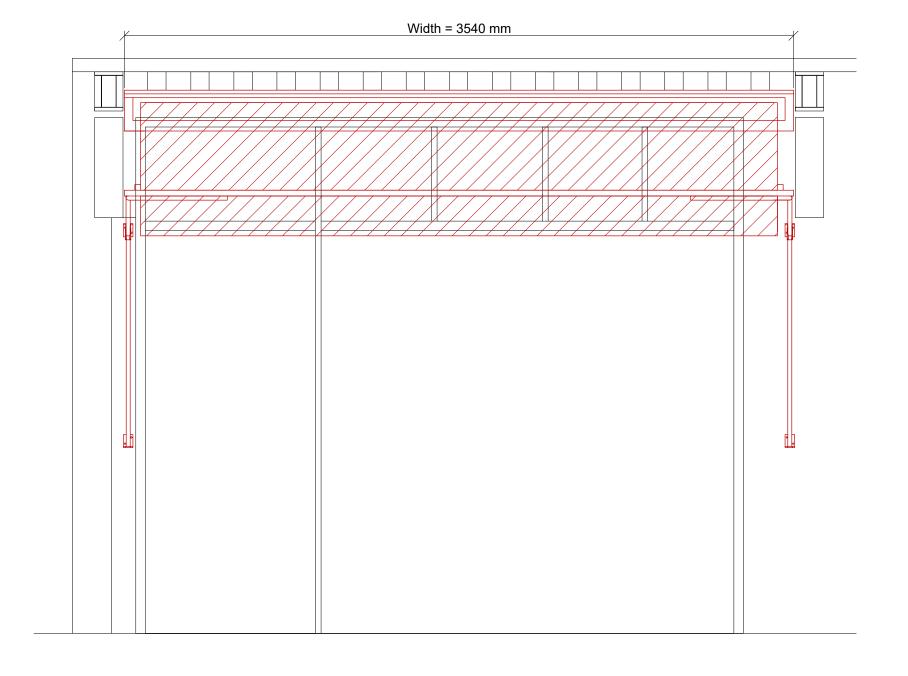

Provided by VAC



CLIENT

Wanda

PROJECT

Mini Bang Bang

VISUAL TITLE

Front Elevation

DATE

08/02/2023


DRAWING NO. REVISION

03

Artwork is only an impression of how an awning could look and is not accurate in scale or colour.


All rights remain the property of Riverside Works Ltd.

0 0.5 1 1.5 SCALE 1:20@A3 L

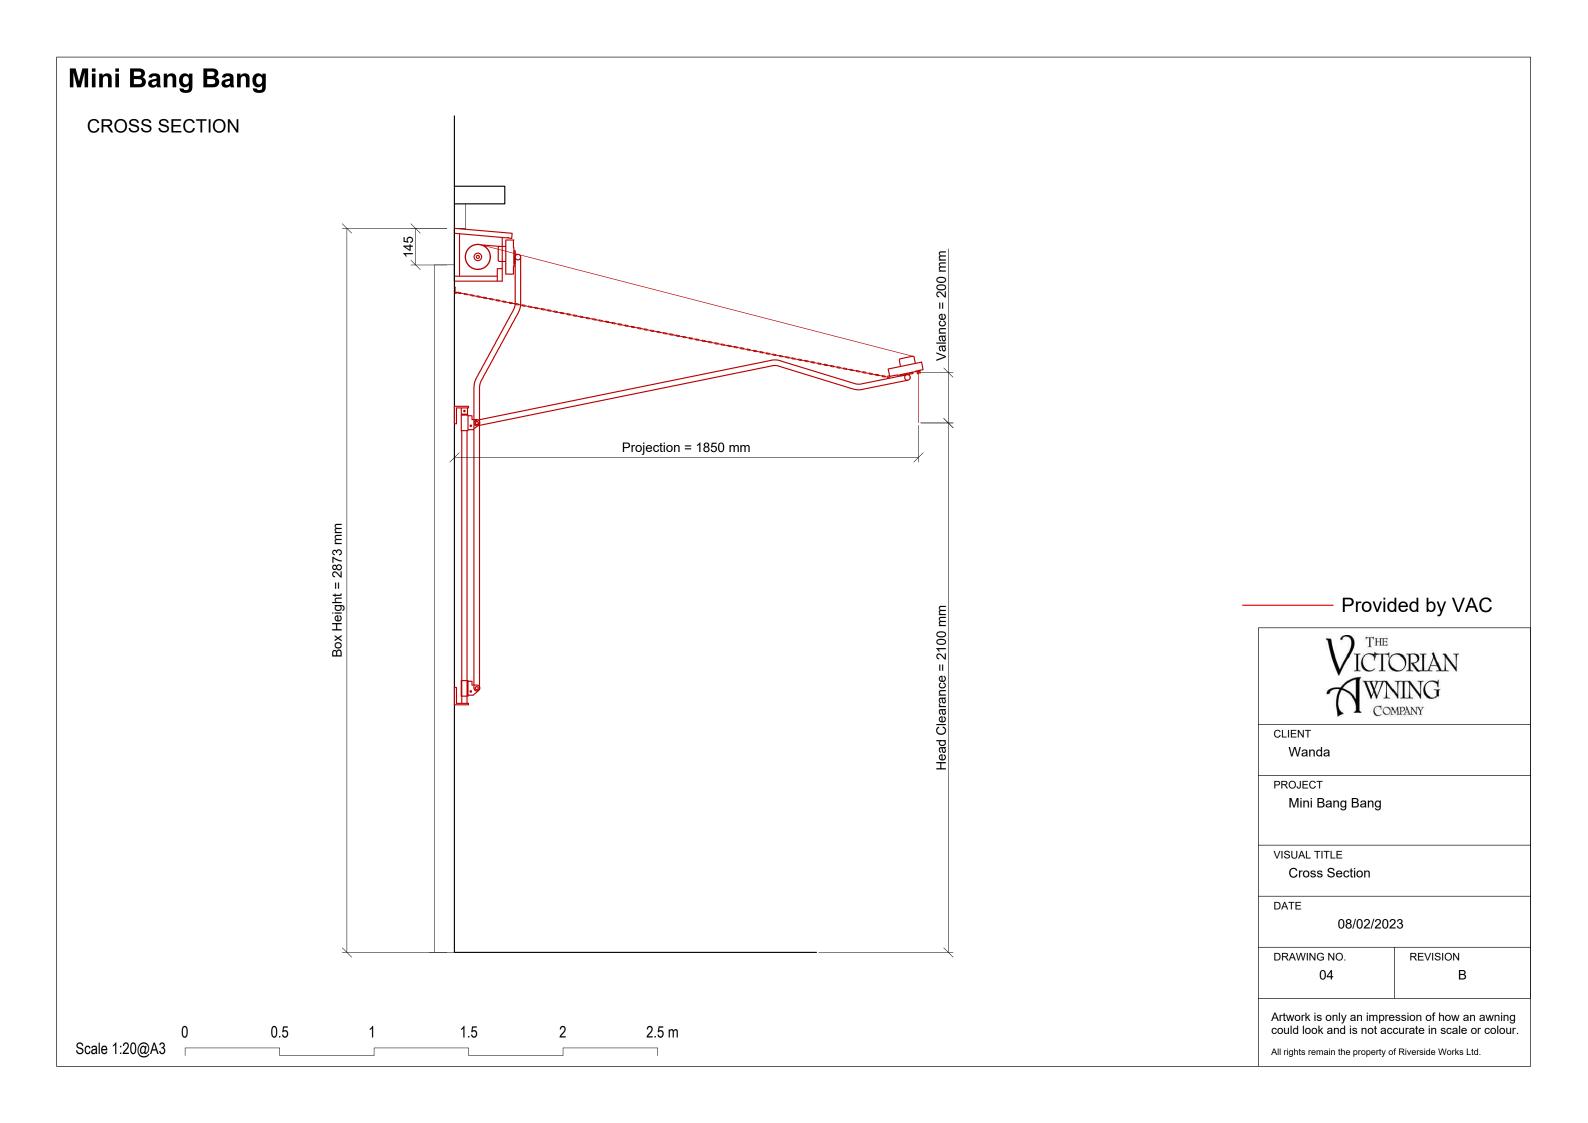

Mini Bang Bang

PRODUCT SPECIFICATION

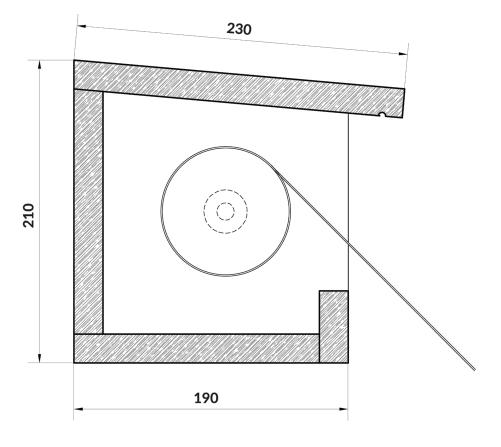

Dimensions: $230 \text{mm} \times 210 \text{mm} (d \times h)$

Width: Up to 6.5m.

Fixing positions: Approximately 100mm

from the ends of the box and every

1000mm along the length



CLIENT

Wanda

PROJECT

Mini Bang Bang

VISUAL TITLE

Product Specification

DATE

08/02/2023


DRAWING NO. REVISION 05

Artwork is only an impression of how an awning could look and is not accurate in scale or colour.

All rights remain the property of Riverside Works Ltd.

Mini Bang Bang

FIXING SPECIFICATION - CLASSIC BOX

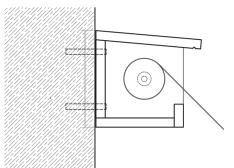


TIMBER Hardwood

Fixing: Coach screw Size: M12 x 65mm Depth: 50mm (min)

Softwood


Fixing: Coach screw Size: M12 × 80mm Depth: 75mm (min)

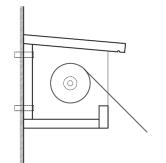

STEEL


Fixing: Hex bolt Size: $M12 \times 20$ mm

Depth: 8mm (minimum)

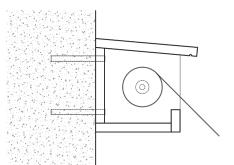


CONCRETE/BRICKWORK

Fixing: Anchor bolt **Size:** M12 × 100mm Depth: 100mm (min)

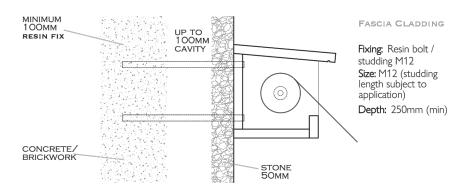

FIXING SPECIFICATION - SLIDERS

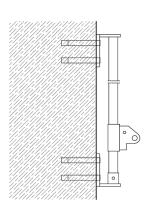


TIMBER

Hardwood Fixing: Coach screw Size: M6 × 65mm Depth: 50mm (min)


Softwood

Fixing: Coach screw Size: M6 x 80mm Depth: 75mm (min)

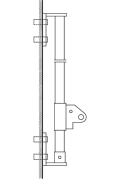


STEEL

Fixing: Hex bolt Size: M6 × 20mm Depth: 8mm (minimum)

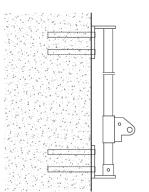

Fixing: Anchor bolt Size: M6 × 100mm Depth: 100mm (min)

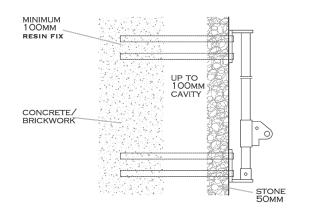

FASCIA CLADDING

Fixing: Resin bolt / studding M6
Size: M6 (studding length subject to application)

Depth: 250mm (min)



CLIENT

Wanda

PROJECT

Mini Bang Bang

VISUAL TITLE

Fixing Specification

DATE

08/02/2023

DRAWING NO. REVISION 06

Artwork is only an impression of how an awning could look and is not accurate in scale or colour.

В

All rights remain the property of Riverside Works Ltd.

NOT TO SCALE

