



General
 • IF IN DOUBT ASK
 • Copyright JWA Architects Limited. This drawing remains the property of JWA Architects Limited & may not be reproduced in any way without prior consent.

A 17.02.2023 LAYOUT AMENDED BY 50 SHORTS GARDENS SPB
 B 23.02.2023 COLUMNS UPDATED ACCESSIBLE ROOM SPB
 C 03.03.2023 TITLE BLOCK UPDATED SPB

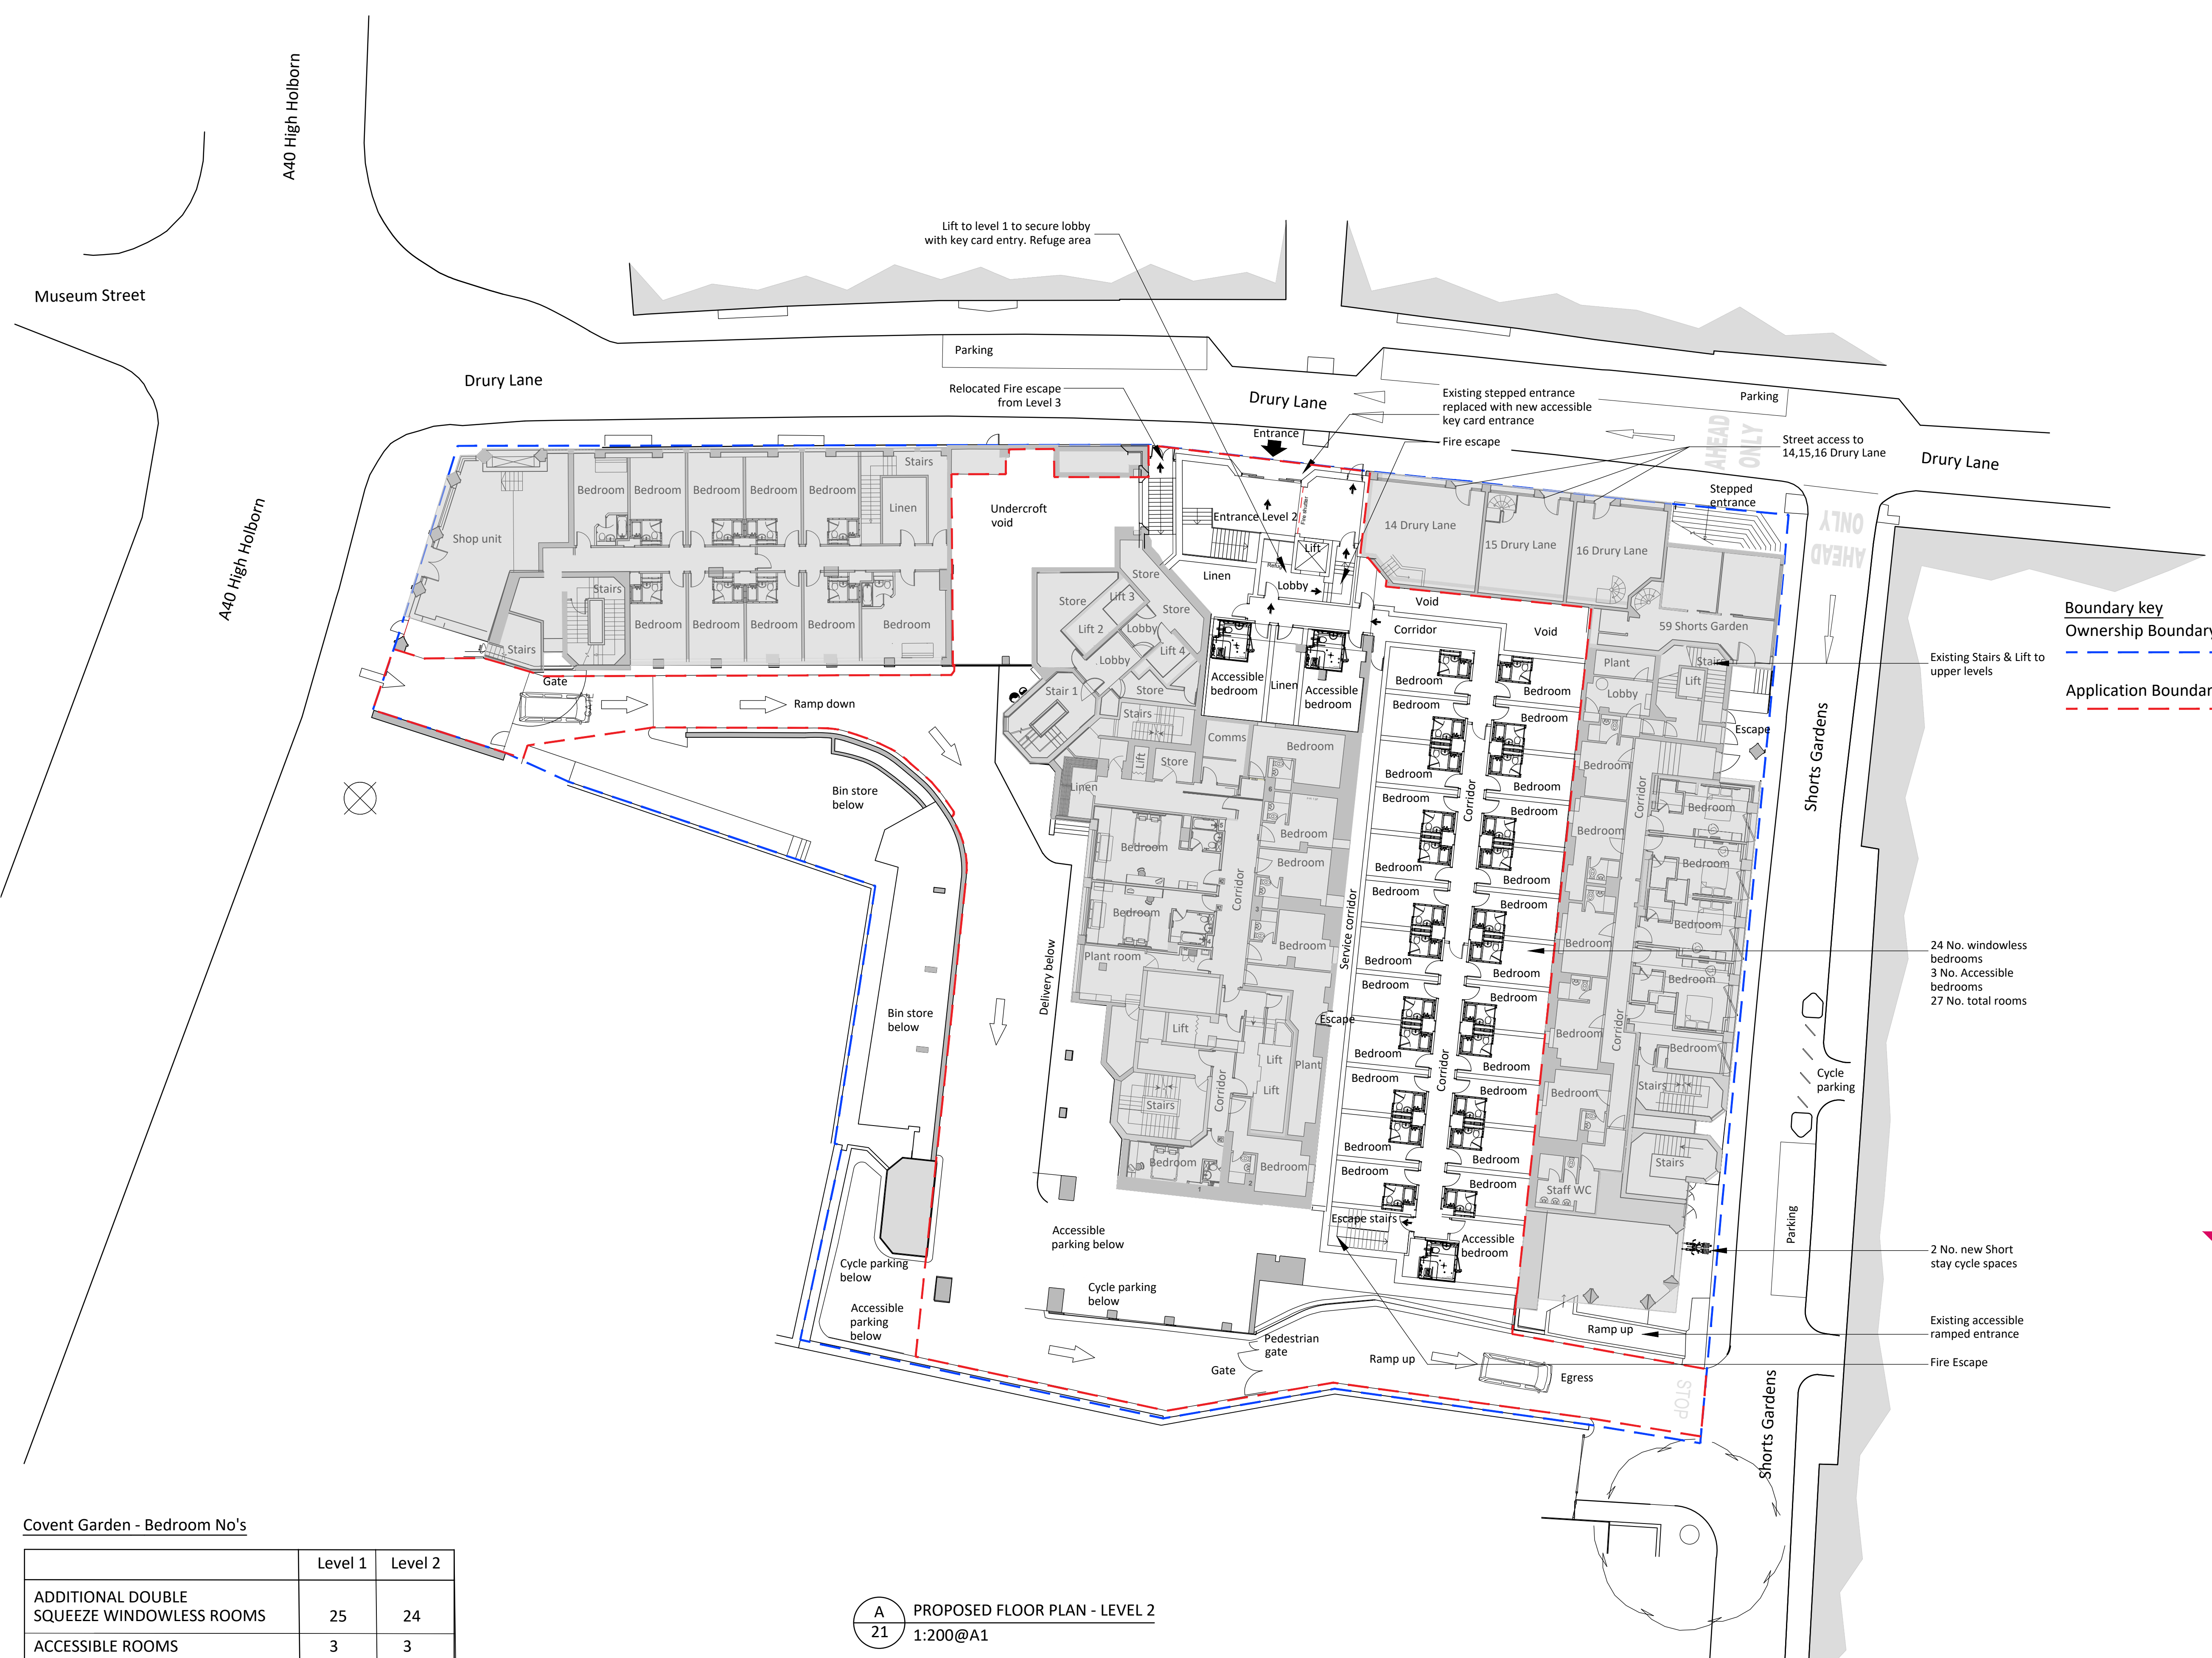

Boundary key
 Ownership Boundary
 Application Boundary

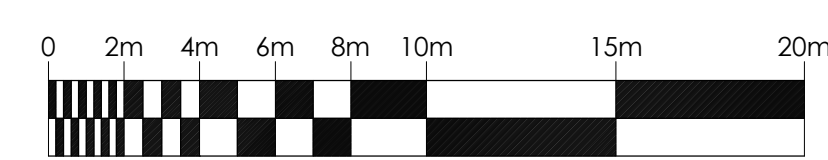

PLANNING

JWA Architects Limited
 1st Floor, Old Town Hall,
 Church Street,
 Market Harborough
 Leicestershire, LE16 7AA
 T +44 (0) 1858 525343
 E office@jwa-architects.co.uk
 W www.jwa-architects.co.uk

Client: **Travelodge**

Project: TRAVELODGE
 DRURY LANE
 COVENT GARDEN

Drawing: PROPOSED FLOOR PLAN
 LEVEL 2

Purpose: PLANNING Date: 23/01/2023
 Scale: 1:200 @ A1 Drawn: SPB
 Dwg. No: J9348/21 Revision: C

Covent Garden - Bedroom No's

	Level 1	Level 2
ADDITIONAL DOUBLE SQUEEZE WINDOWLESS ROOMS	25	24
ACCESSIBLE ROOMS	3	3

A
21 PROPOSED FLOOR PLAN - LEVEL 2
 1:200@A1