



General
 • IF IN DOUBT ASK
 • Copyright JWA Architects Limited. This drawing remains the property of JWA Architects Limited & may not be reproduced in any way without prior consent.

A 03.03.2023 TITLE BLOCK UPDATED SPB

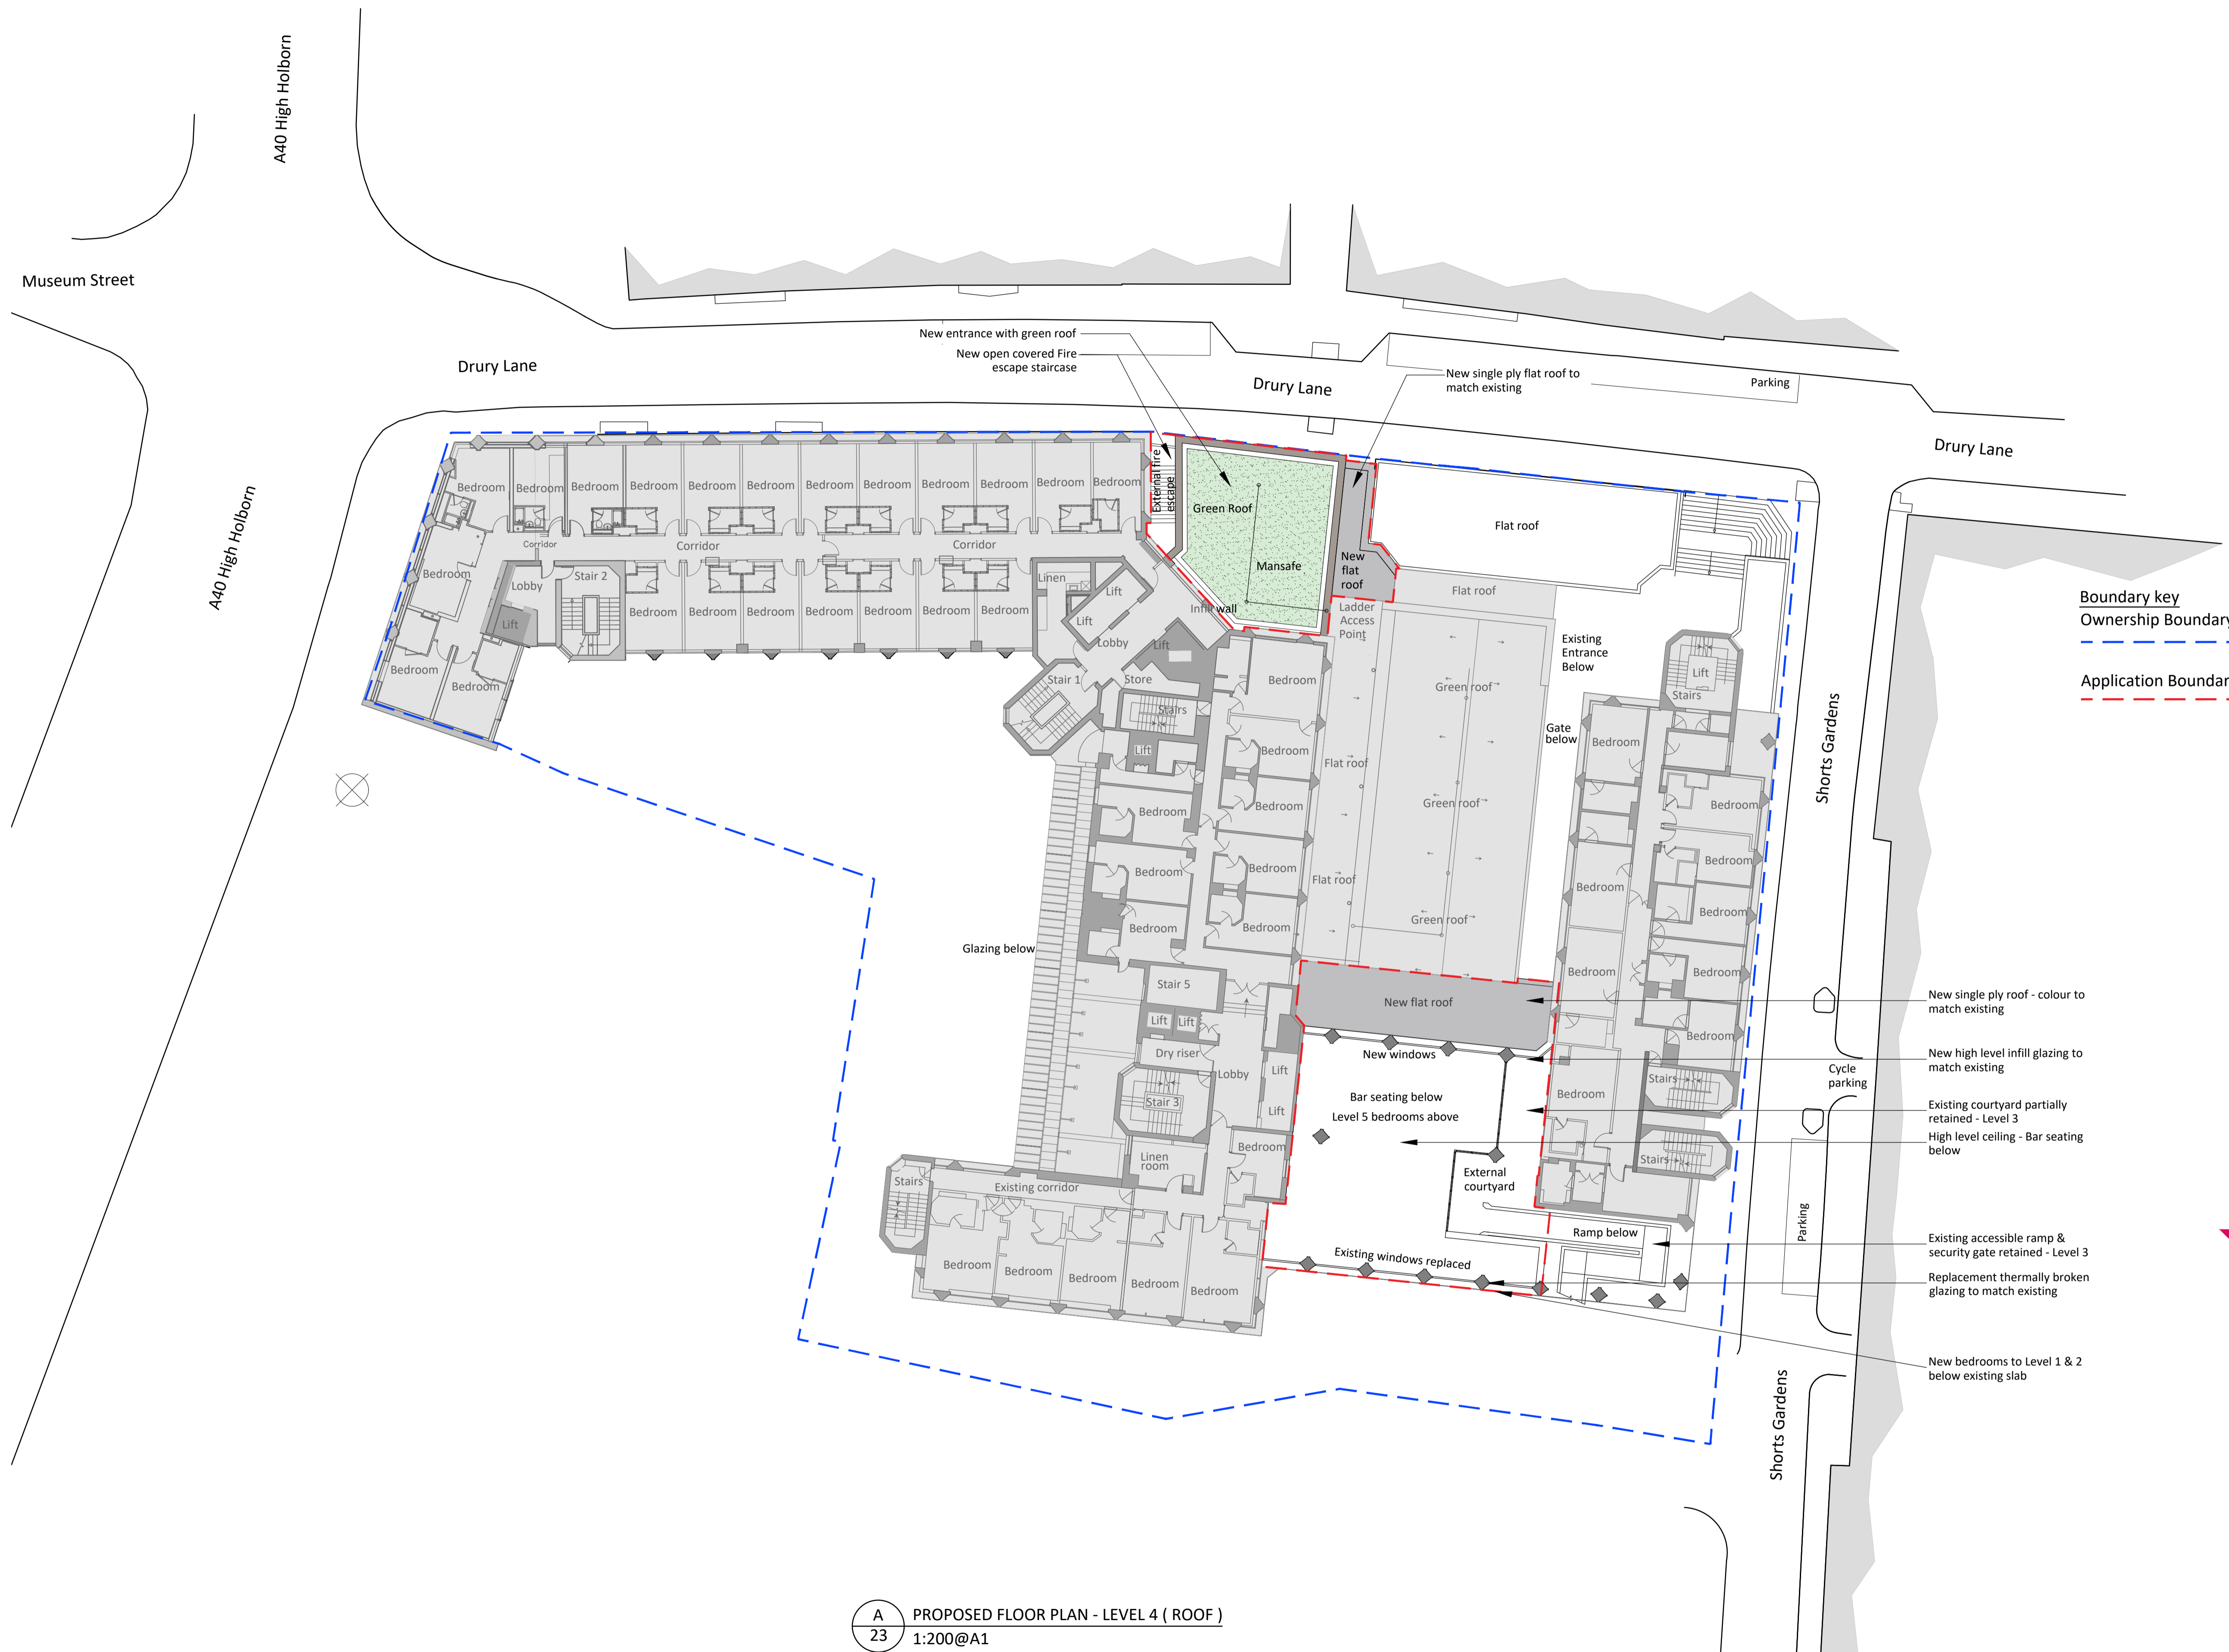


Boundary key
 Ownership Boundary
 Application Boundary

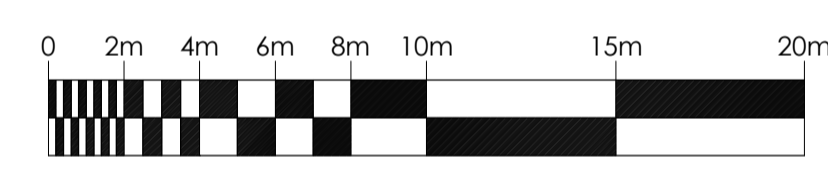

PLANNING

JWA Architects Limited
 1st Floor, Old Town Hall,
 Church Street,
 Market Harborough
 Leicestershire, LE16 7AA
 T +44 (0) 1858 525343
 E office@jwa-architects.co.uk
 W www.jwa-architects.co.uk

Client: 
 Project: TRAVELODGE
 DRURY LANE
 COVENT GARDEN

Drawing: PROPOSED FLOOR PLAN
 LEVEL 4

Purpose: PLANNING Date: 23/01/2023
 Scale: 1:200 @ A1 Drawn: SPB
 Dwg. No: J9348/23 Revision: A

A PROPOSED FLOOR PLAN - LEVEL 4 (ROOF)
23 1:200@A1