






Existing Rear Elevation

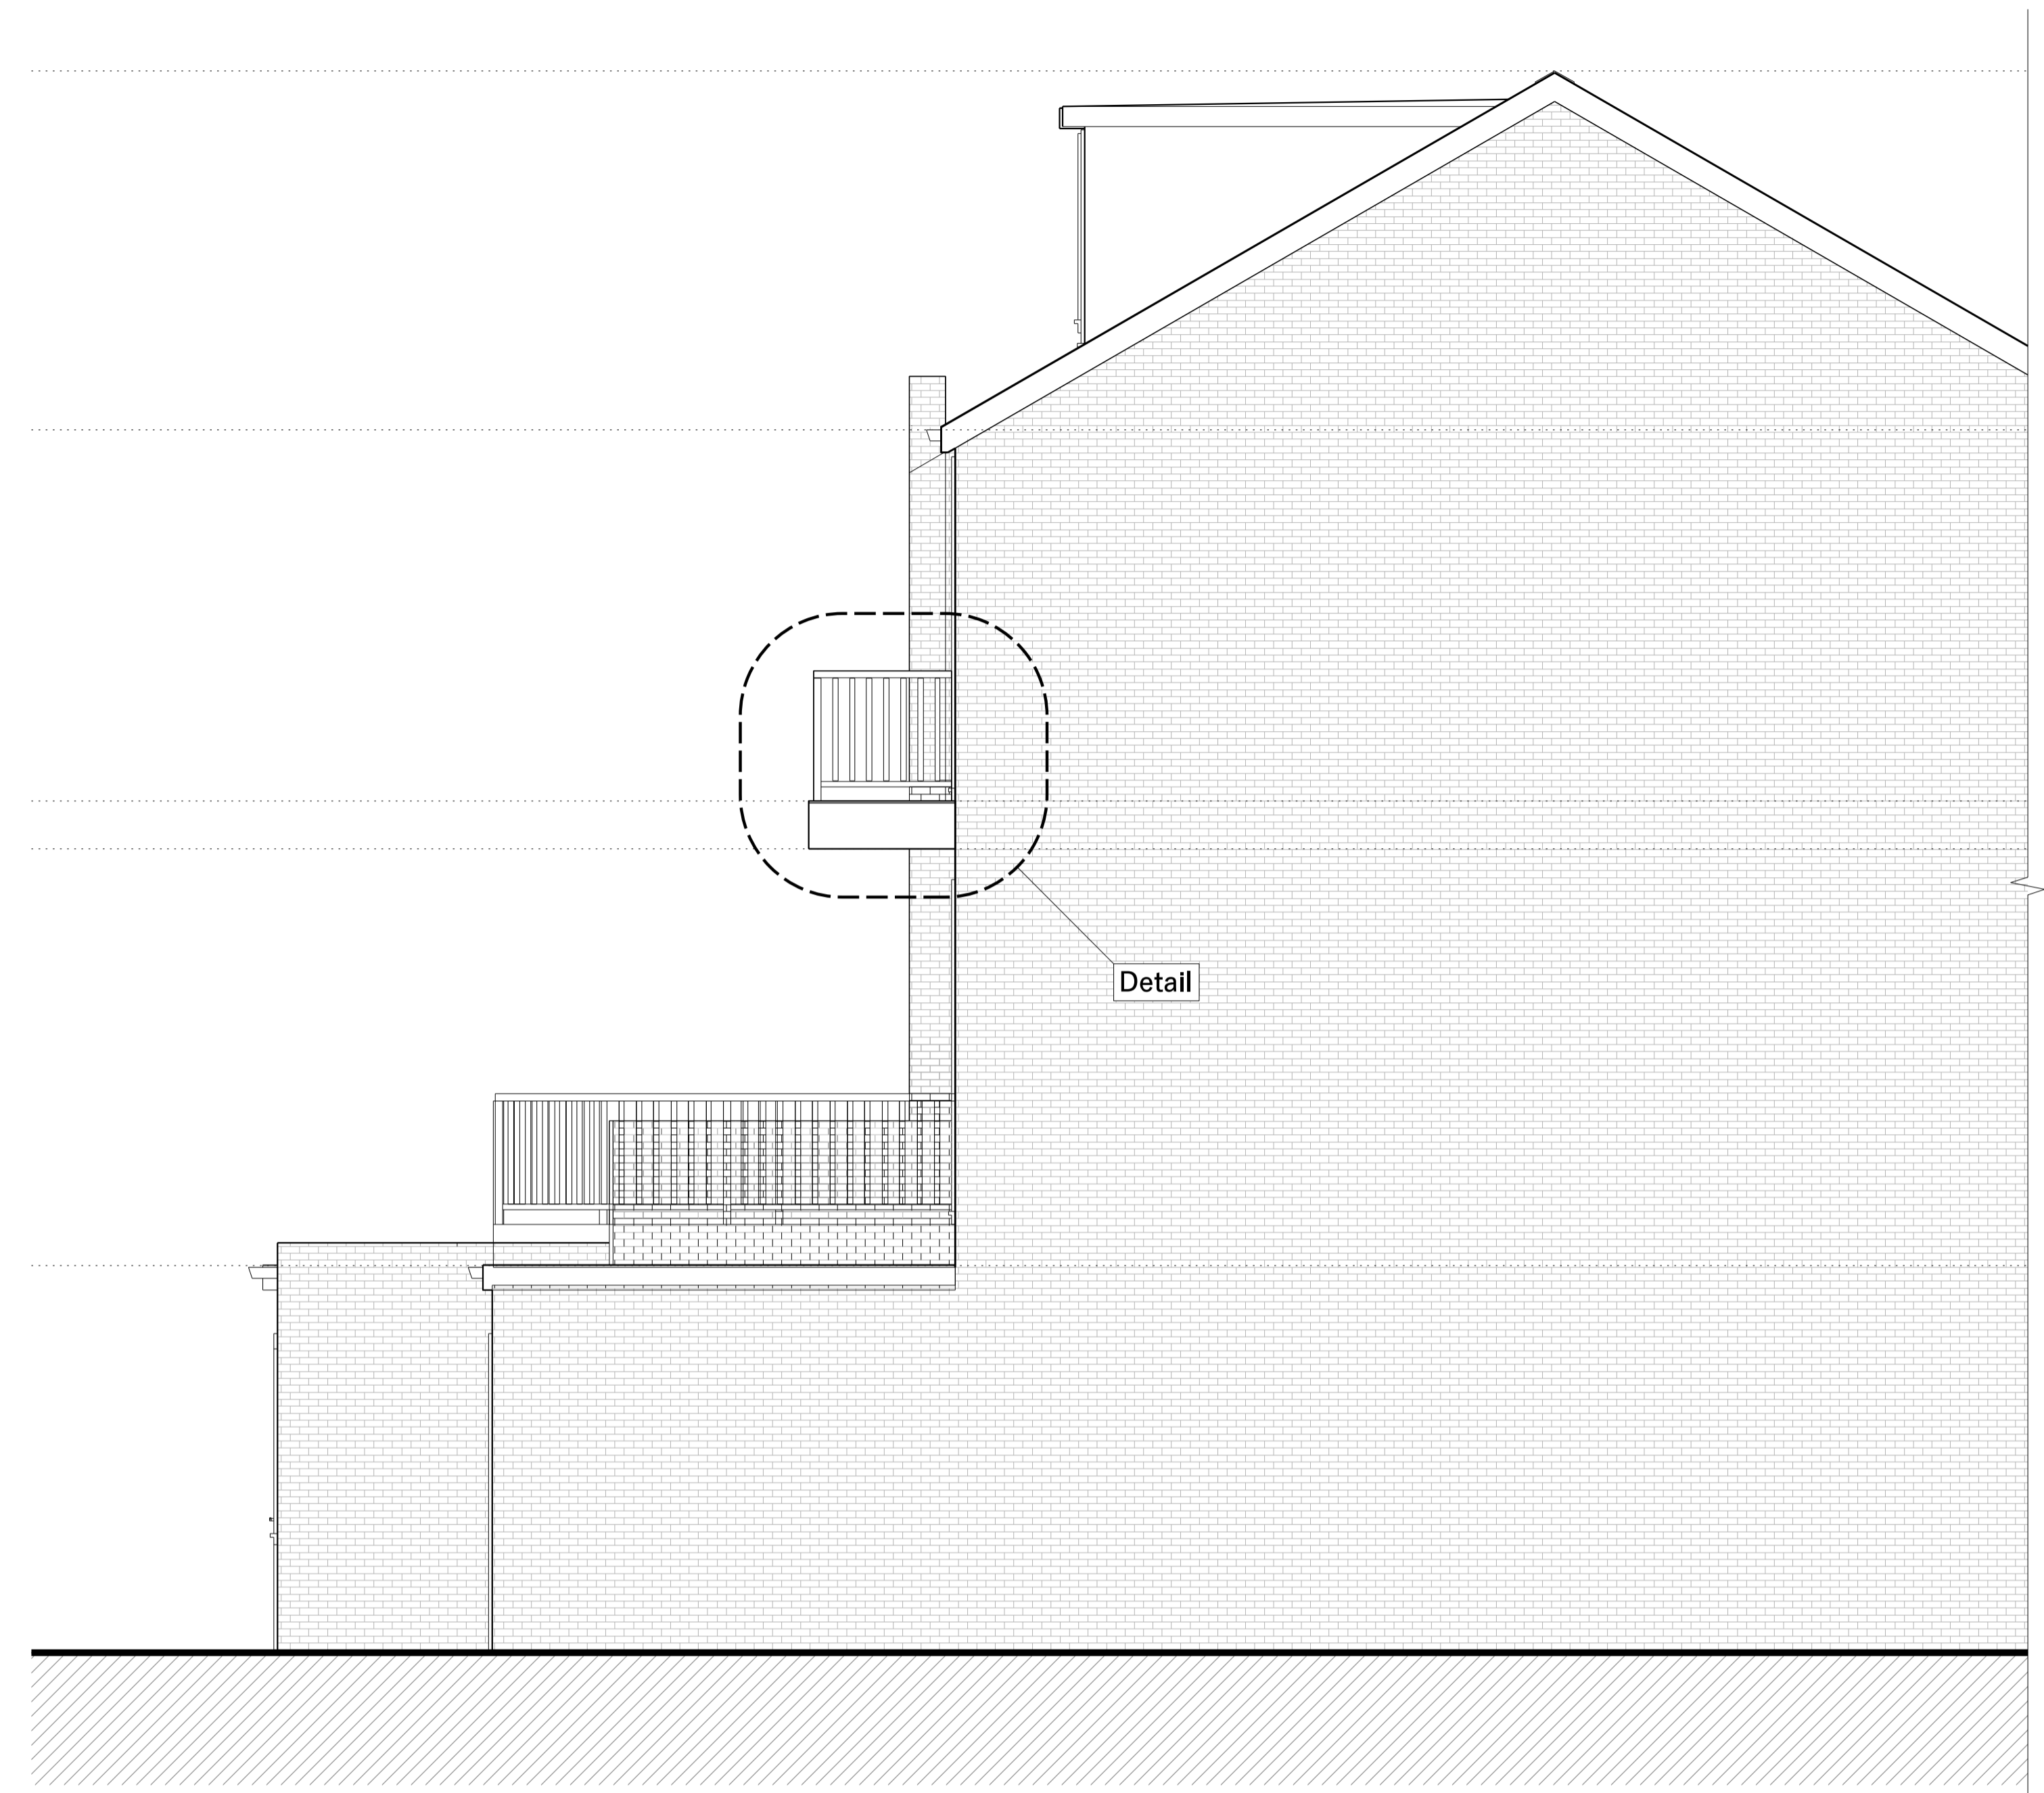

Existing Side Elevation

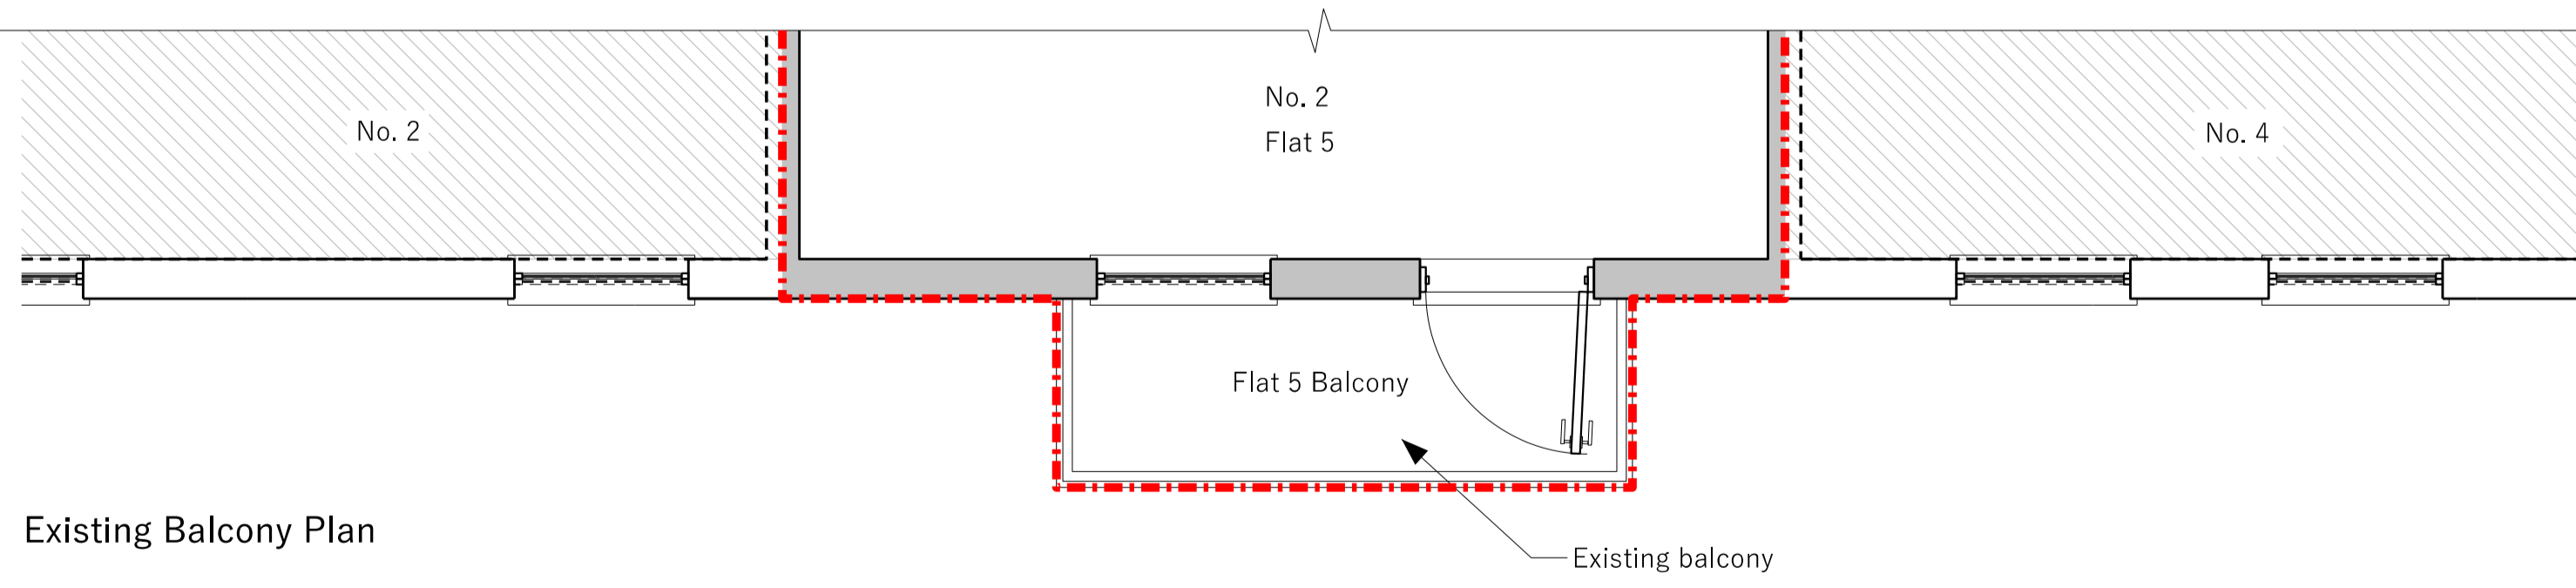

Existing Balcony Plan

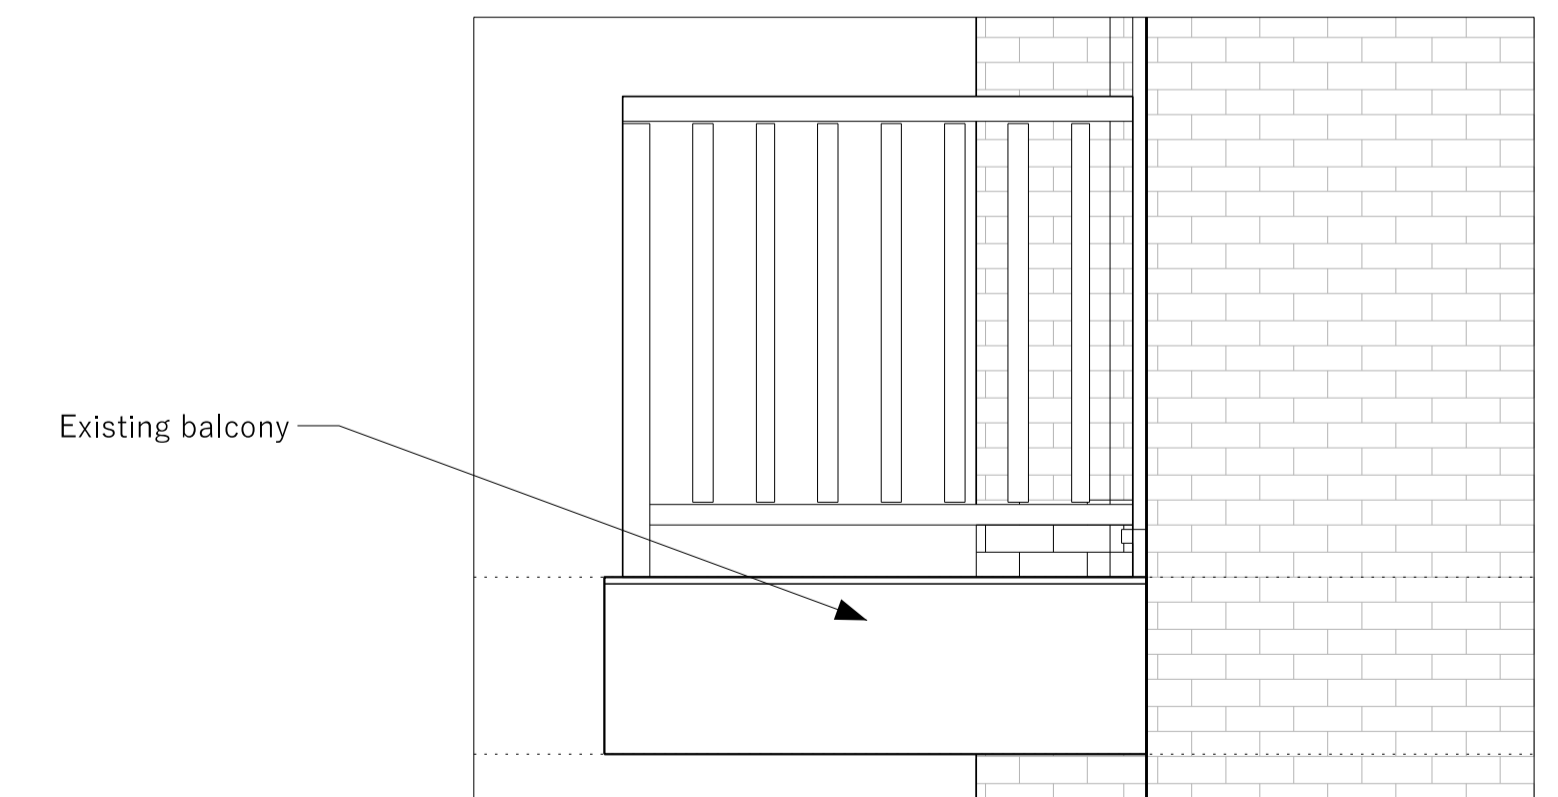

Proposed Side Elevation Detail
Scale 1:10 @ A1, 1:20 @ A3

PLANNING
General Arrangement

Project address
Flat 5, 2 Fragnol, London, NW3 6AJ

Drawing title
Existing Drawings

Scale
1:25 @ A1, 1:50 @ A3

Drawing number
36f_p_001

Revision	Date	Notes
A	10.03.2023	FIRST ISSUE

Legend

Application boundary line

General Notes

This drawing should be read in conjunction with all other Crafted Architecture & Planning Ltd (CAP)'s drawings and accompanying written information.

Any discrepancies in the drawn or written information to be reported to Crafted Architecture & Planning Ltd (CAP) without delay.

It is the contractor's responsibility to ensure that all built works are constructed in line with the latest UK Building Regulations.

