



Do not scale. All dimensions to be confirmed on site. Information contained in this drawing is the sole copyright of Orms designers + architects ltd and is not to be reproduced without permission.

Key Plan:

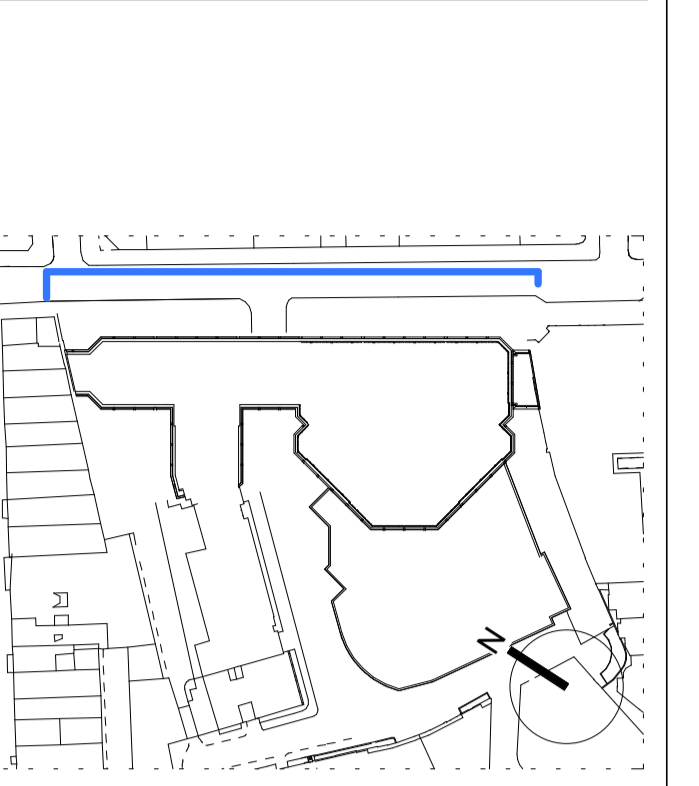

CDM risks relevant to this drawing:

Notes:

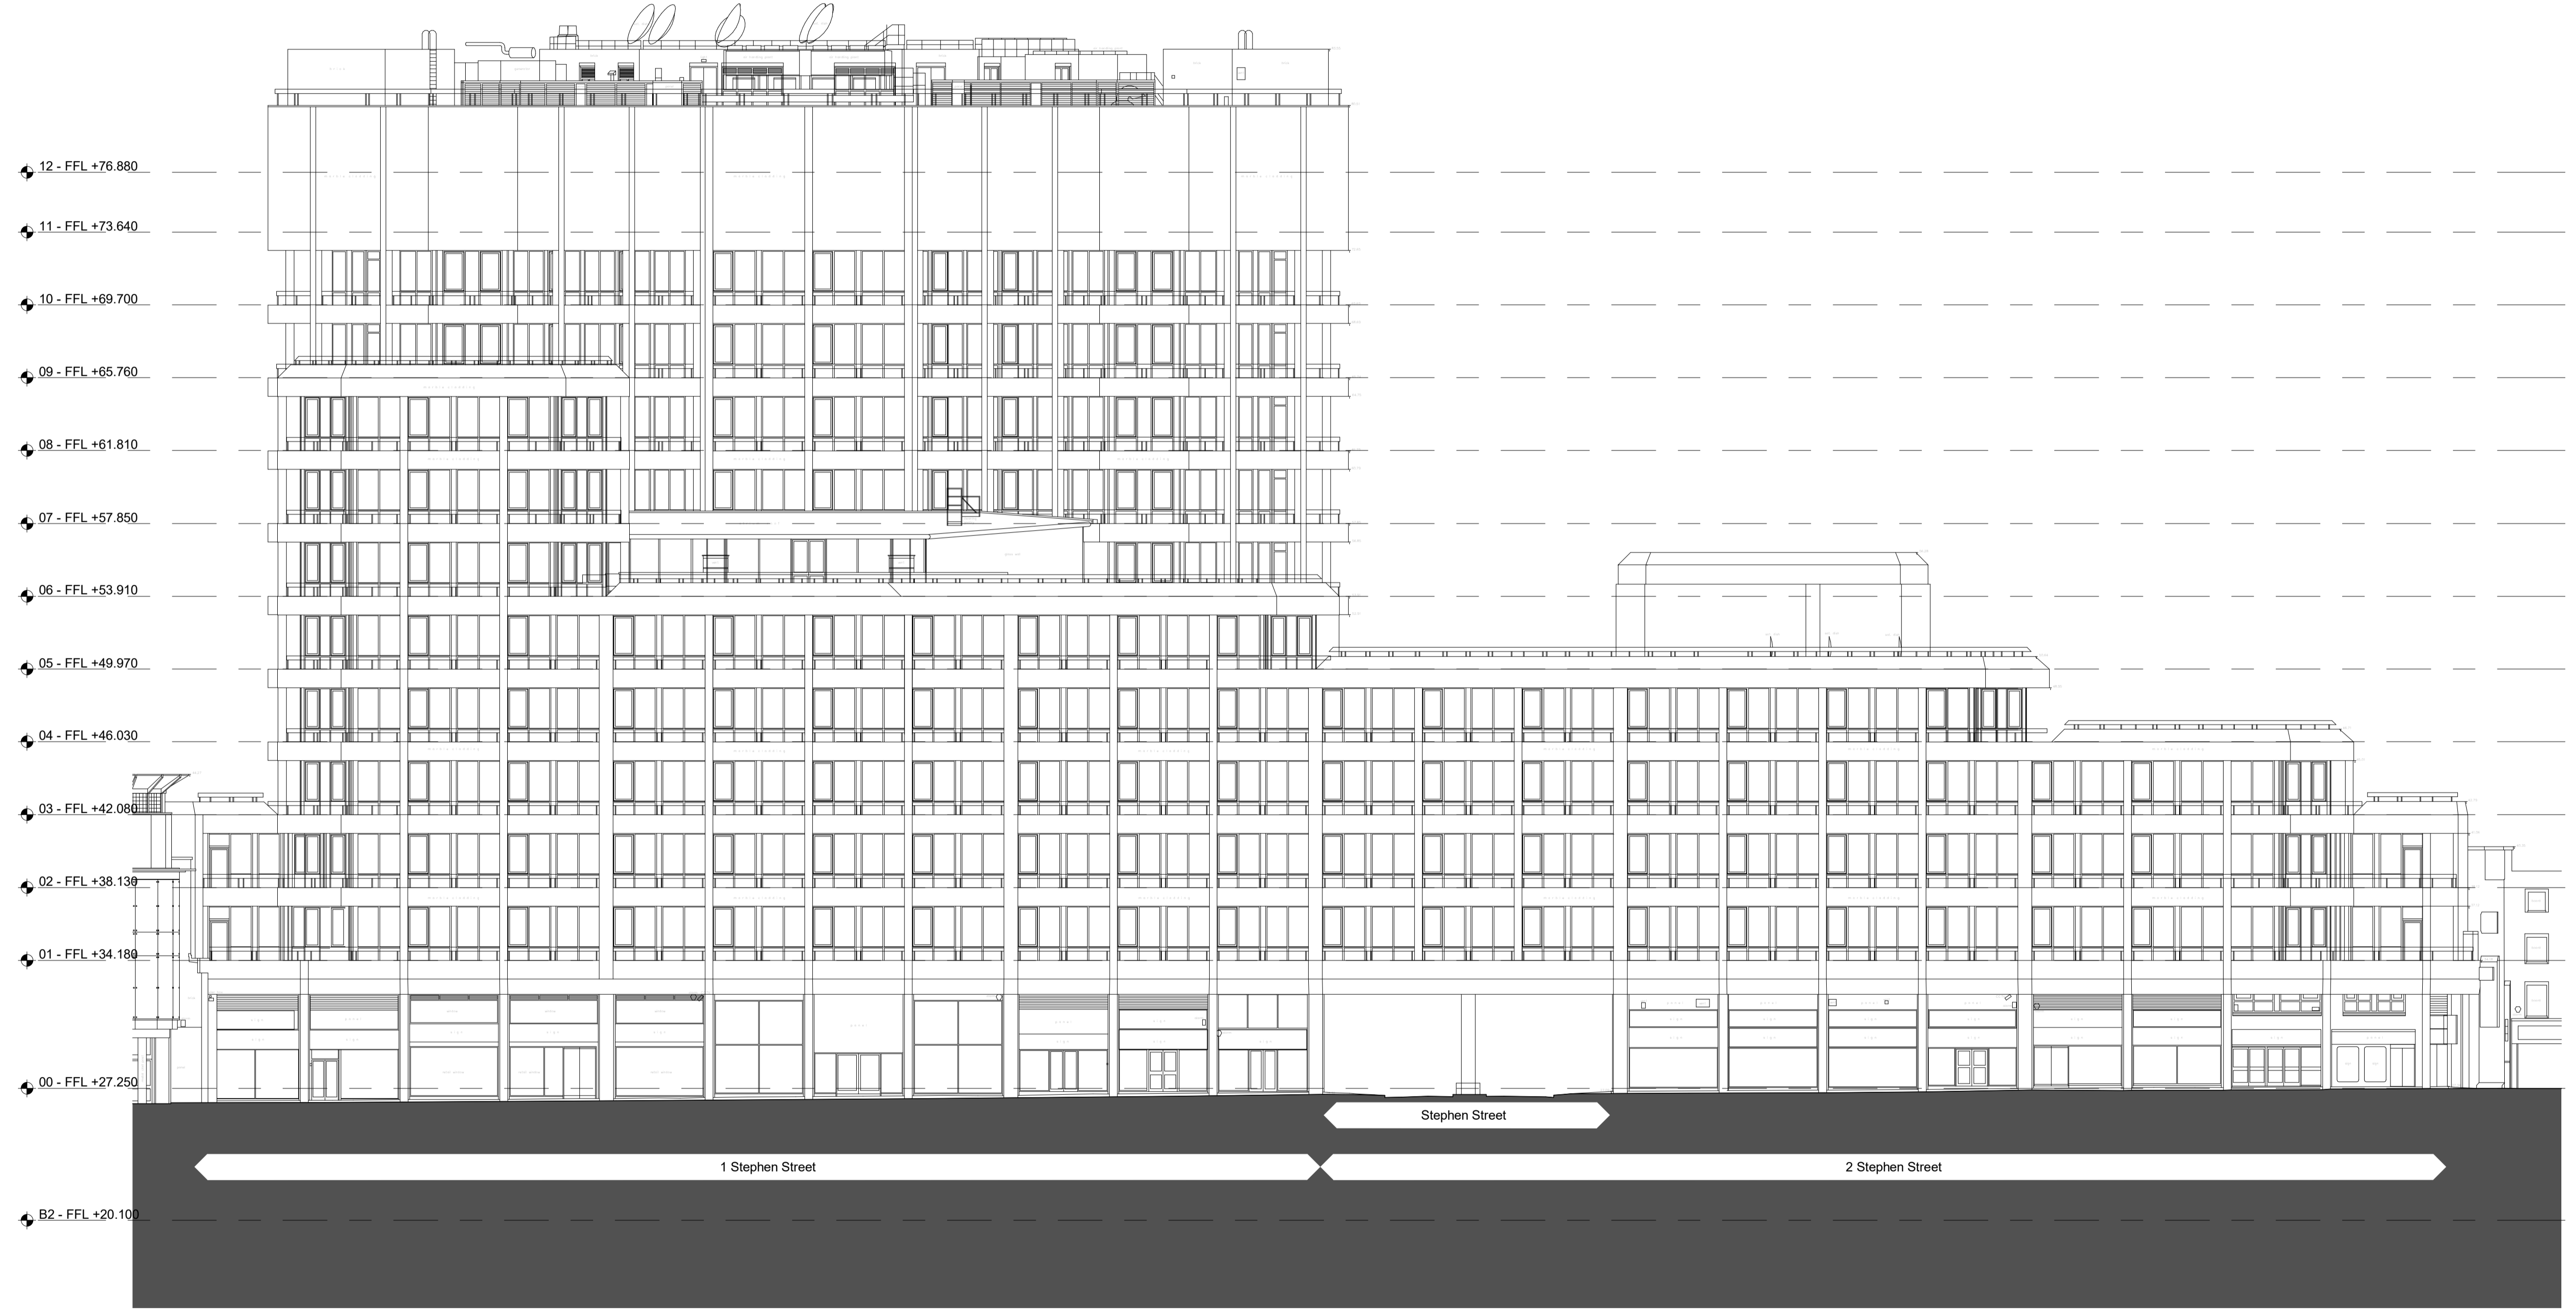

1 Existing East Elevation - Planning
Scale: 1 : 200

Rev.	Date	Description
P01	23.02.13	Issued for Planning Review

Issued for:
S4 - FOR REVIEW

Orms
 1 Oliver's Yard
 55-71 City Road
 London
 EC1Y 1HQ
 0207 833 8533
 orms@orms.co.uk
 orms.co.uk

Project:
Stephen Street Second Floor

Drawing title:
Existing
Planning
East Elevation

Scale@A1
As indicated

Project Originator Zone Location Type Role Number
 SS2-ORM-ZZ-E-DR-A-12504 P01

Project No.
2188

Rev.