



Do not scale. All dimensions to be confirmed on site. Information contained in this drawing is the sole copyright of Orms designers + architects ltd and is not to be reproduced without permission.

Key Plan:

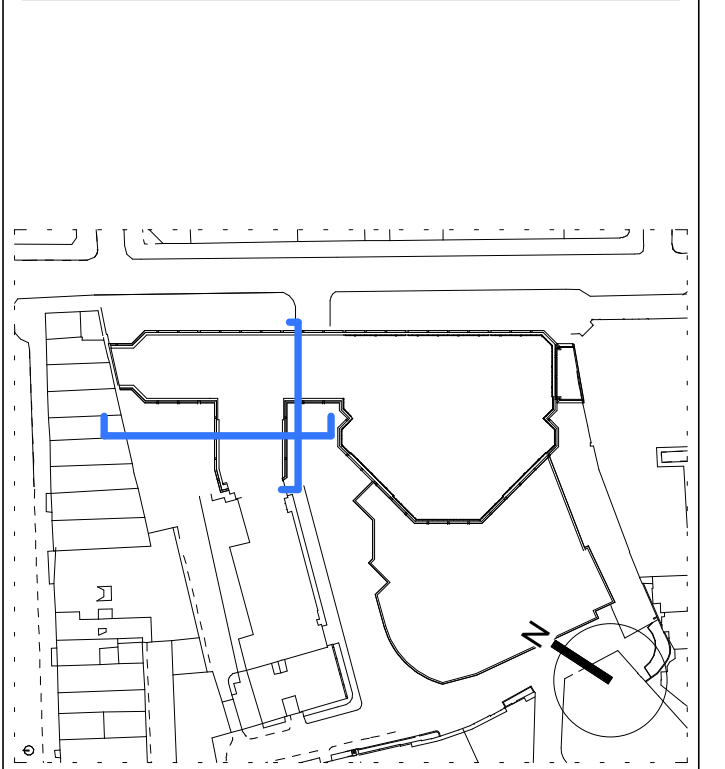

CDM risks relevant to this drawing:

Notes:

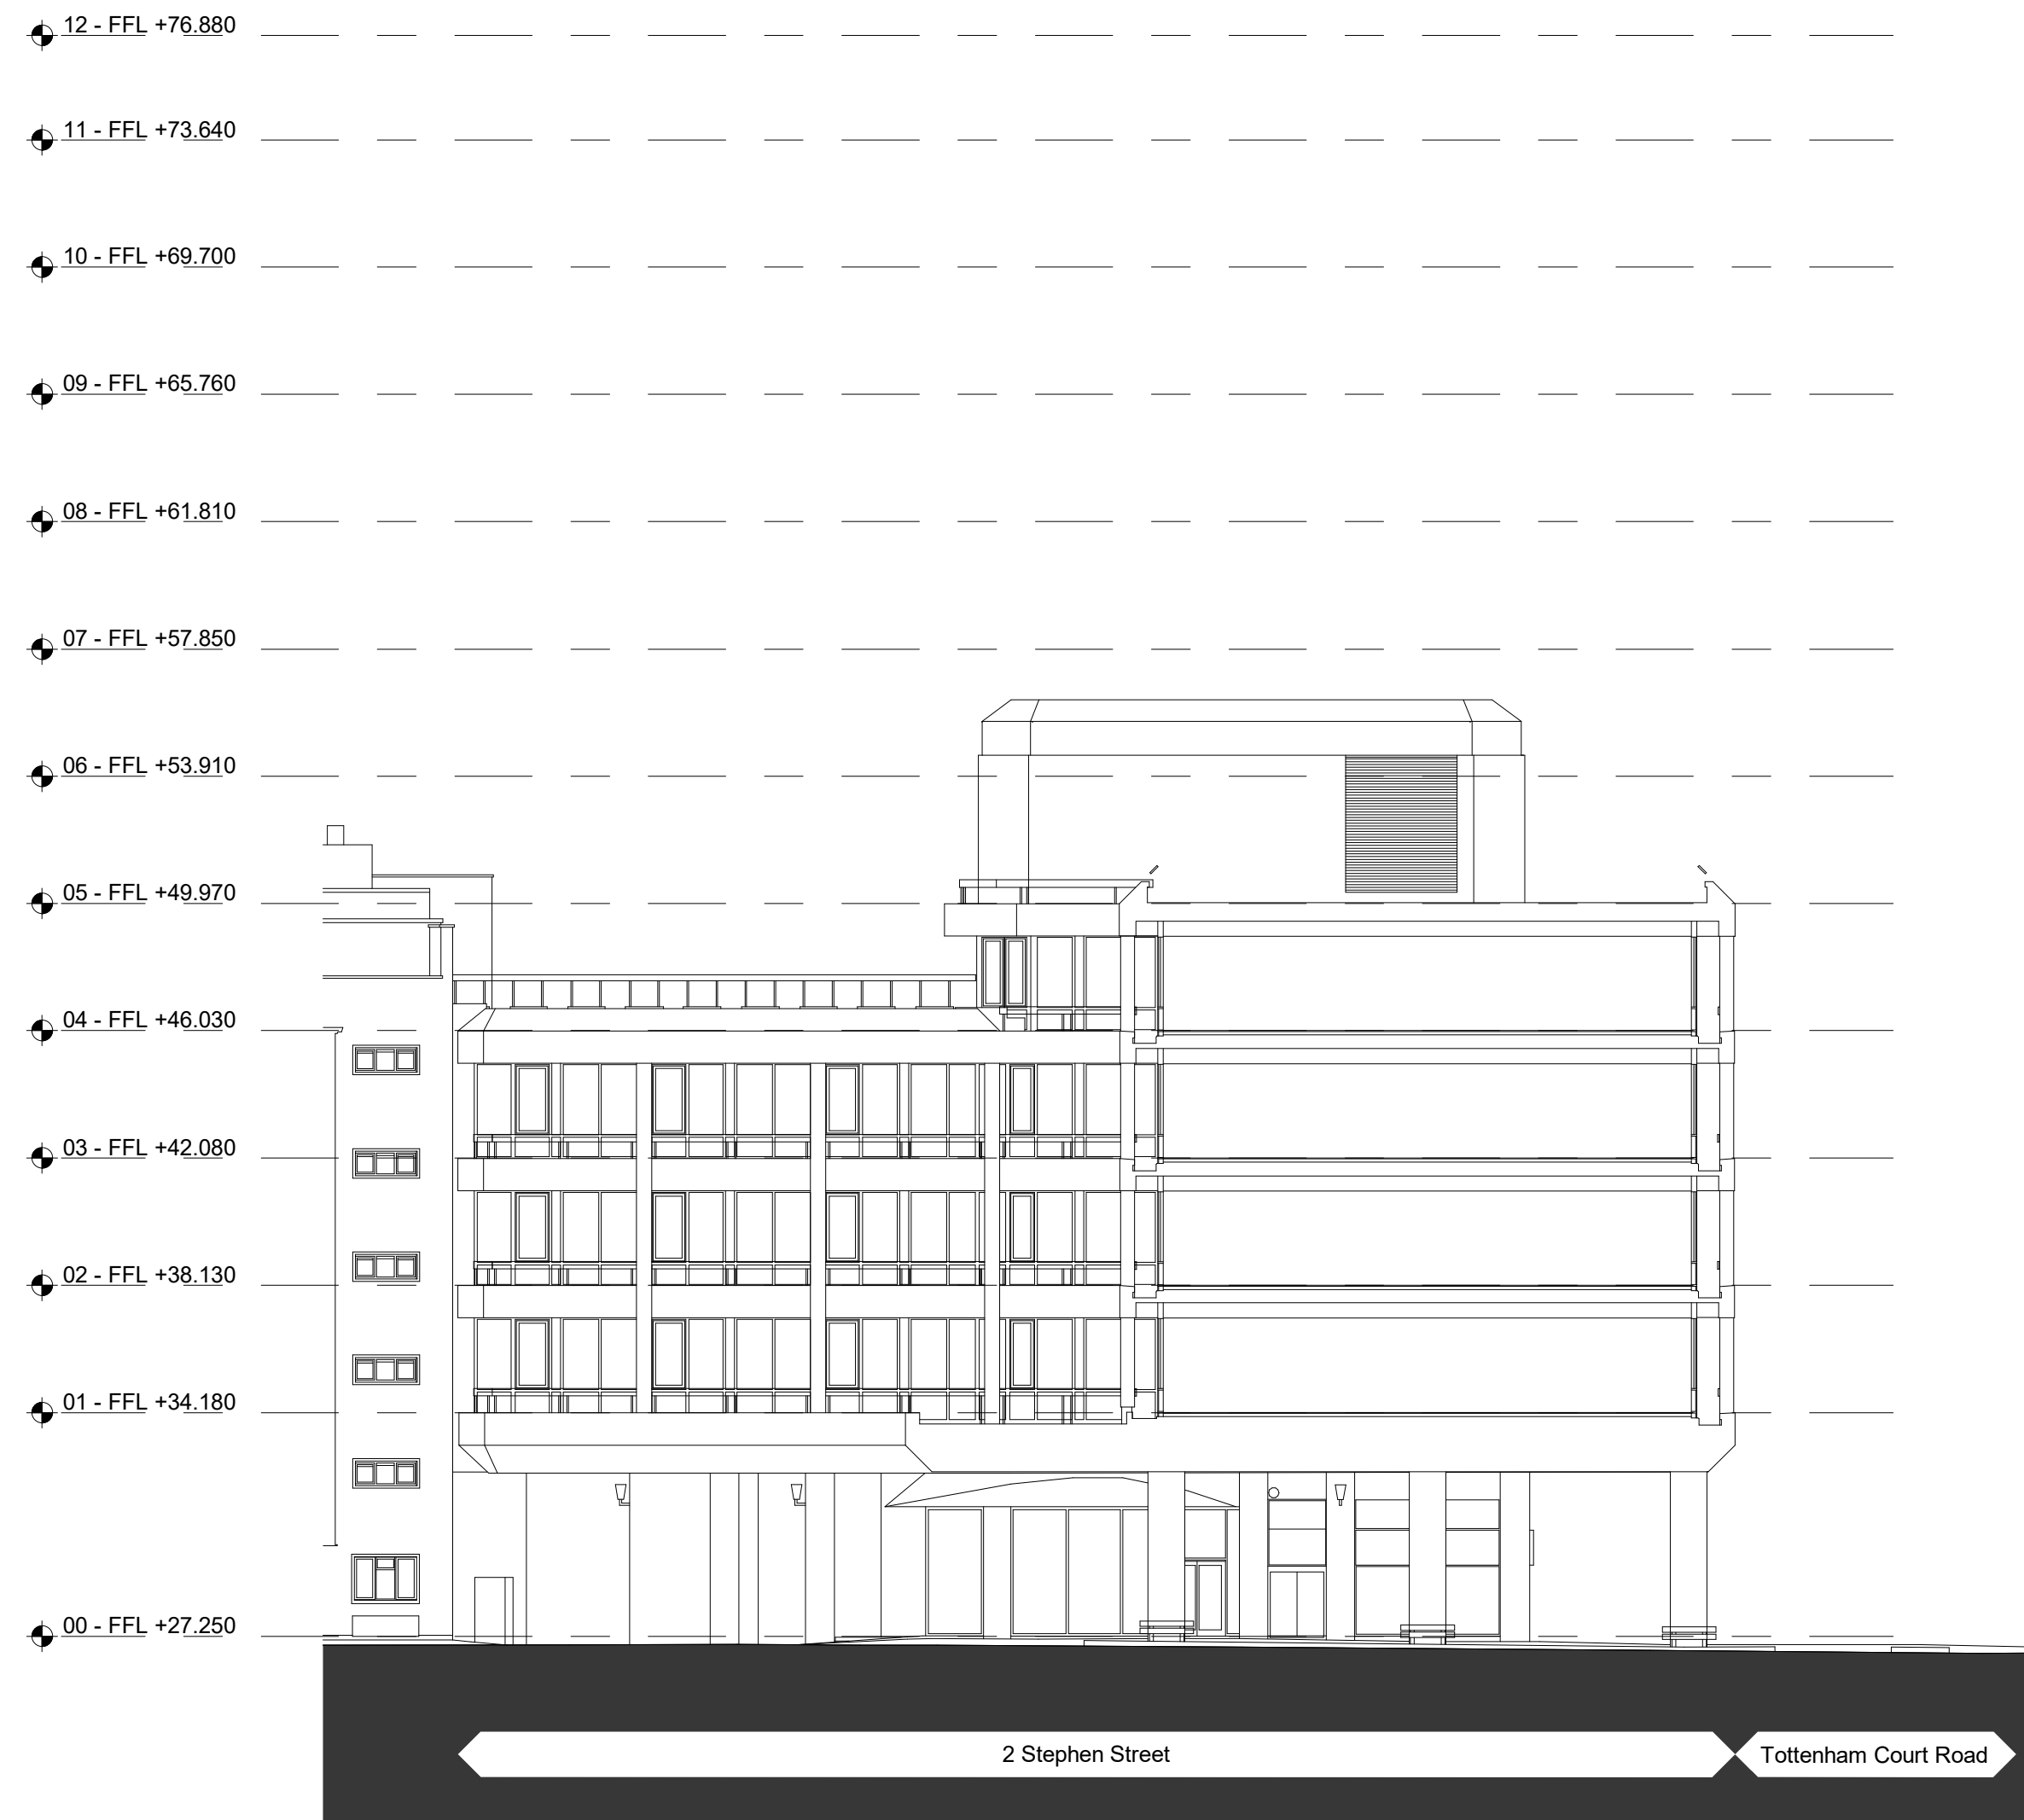

1 Existing 2 Stephen Street South East Elevation - Planning
Scale: 1 : 200



2 Existing 2 Stephen Street South West Elevation - Planning
Scale: 1 : 200

Rev.	Date	Description
P01	23.02.13	Issued for Planning Review

Issued for:
S4 - FOR REVIEW

Orms

1 Oliver's Yard
55-71 City Road
London
EC3Y 4HQ
0207 833 8533
orms@orms.co.uk
orms.co.uk

Project:
Stephen Street Second Floor

Drawing title:
Existing
Planning
2 Stephen Street Elevations

Scale@A1 Project No.
As indicated 2188

Drawing Number Rev.
Project Originator Zone Location Type Role Number
SS2-ORM-02-ZZ-DR-A-12505 P01