
SITE PLAN

1:500

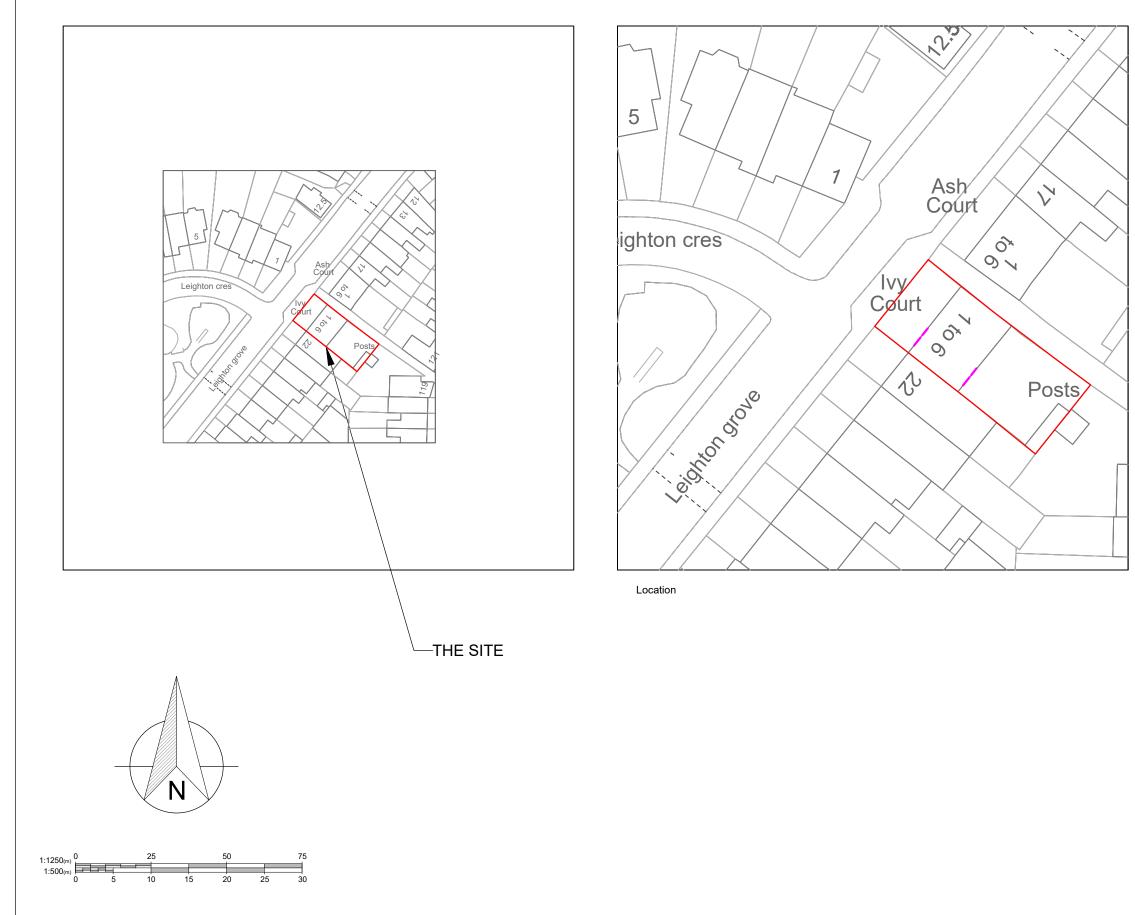

Revisions:			
^{Customer:} Mr George Appleyard			
Flat 2 Ivy Court			
LONDON			
NW5 2QR			
Drawing Title:			
Location and Site plan			
^{Drawing No:} 1739/PP/01		Contract No: WS1739BC	
Scale: As Shown		Starting Date: March 17, 2023	
Drawn: Size:		Revision:	
E.Radinaite	A3	Ref No:	
Fit the best Fit the best Everest House Sopers ROAD CUFFLEY EN6 4SG			
© Crown copyright. All rights reserved. License numbers 010031673 and 100042205			

All dimensions in millimetres (mm) and levels in metres (m) unless noted otherwise.
This drawing to be read in conjunction with all other relevant drawings and specification.
All work to comply with the relevant British Standards, Codes of Practice and the Building Regulations.