



Existing Rear elevation

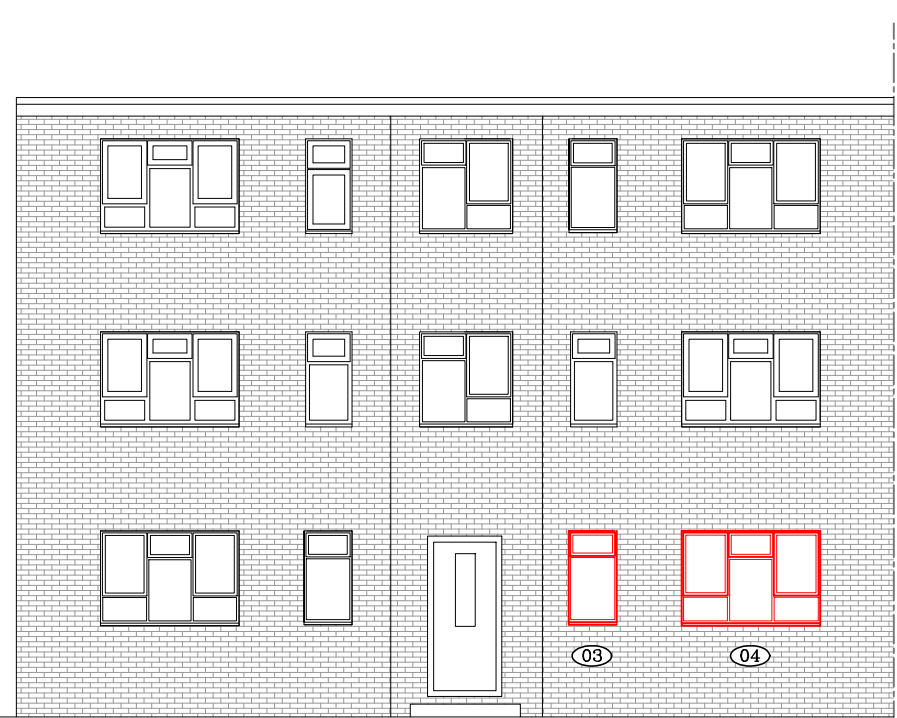


Existing Front elevation

Existing steel Crittall windows in white finish to be replaced with PVCu casement windows in white finish .

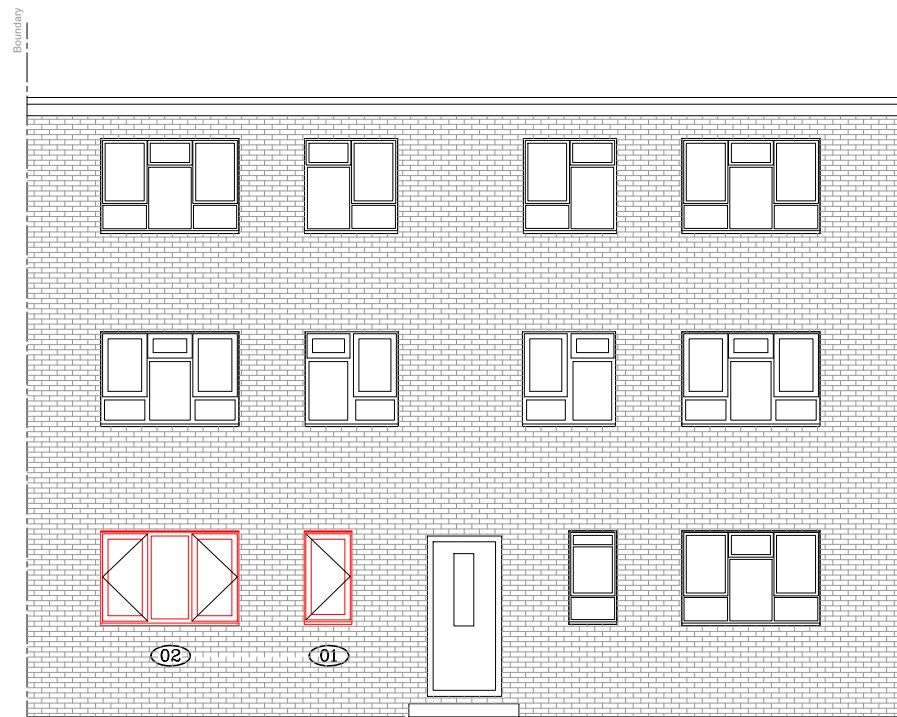

Proposed Rear elevation

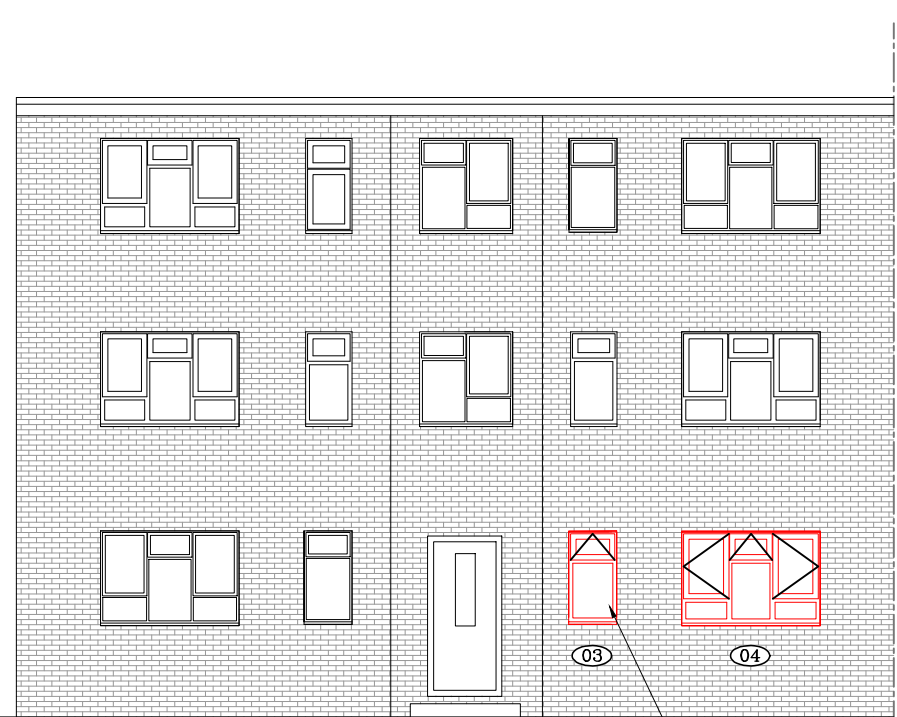

Proposed Front elevation

Stippolyte glass

1. All dimensions in millimetres (mm) and levels in metres (m) unless noted otherwise.
2. This drawing to be read in conjunction with all other relevant drawings and specification.
3. All work to comply with the relevant British Standards, Codes of Practice and the Building Regulations.

Revisions:

Customer: Mr George Appleyard
 Flat 2
 Ivy Court
 LONDON
 NW5 2QR

Drawing Title:
 Existing and proposed elevation

Drawing No: 1739/PP/02 Contract No: WS1739BC

Scale: 1:100 Starting Date: March 20, 2023

Drawn: E.Radinaite Size: A3 Revision: . Ref No: .

© Crown copyright. All rights reserved.
 License numbers 010031673 and 100042205

