


## KEY

— Site Boundary  
Plan based on OS map  
license number:  
0100042766

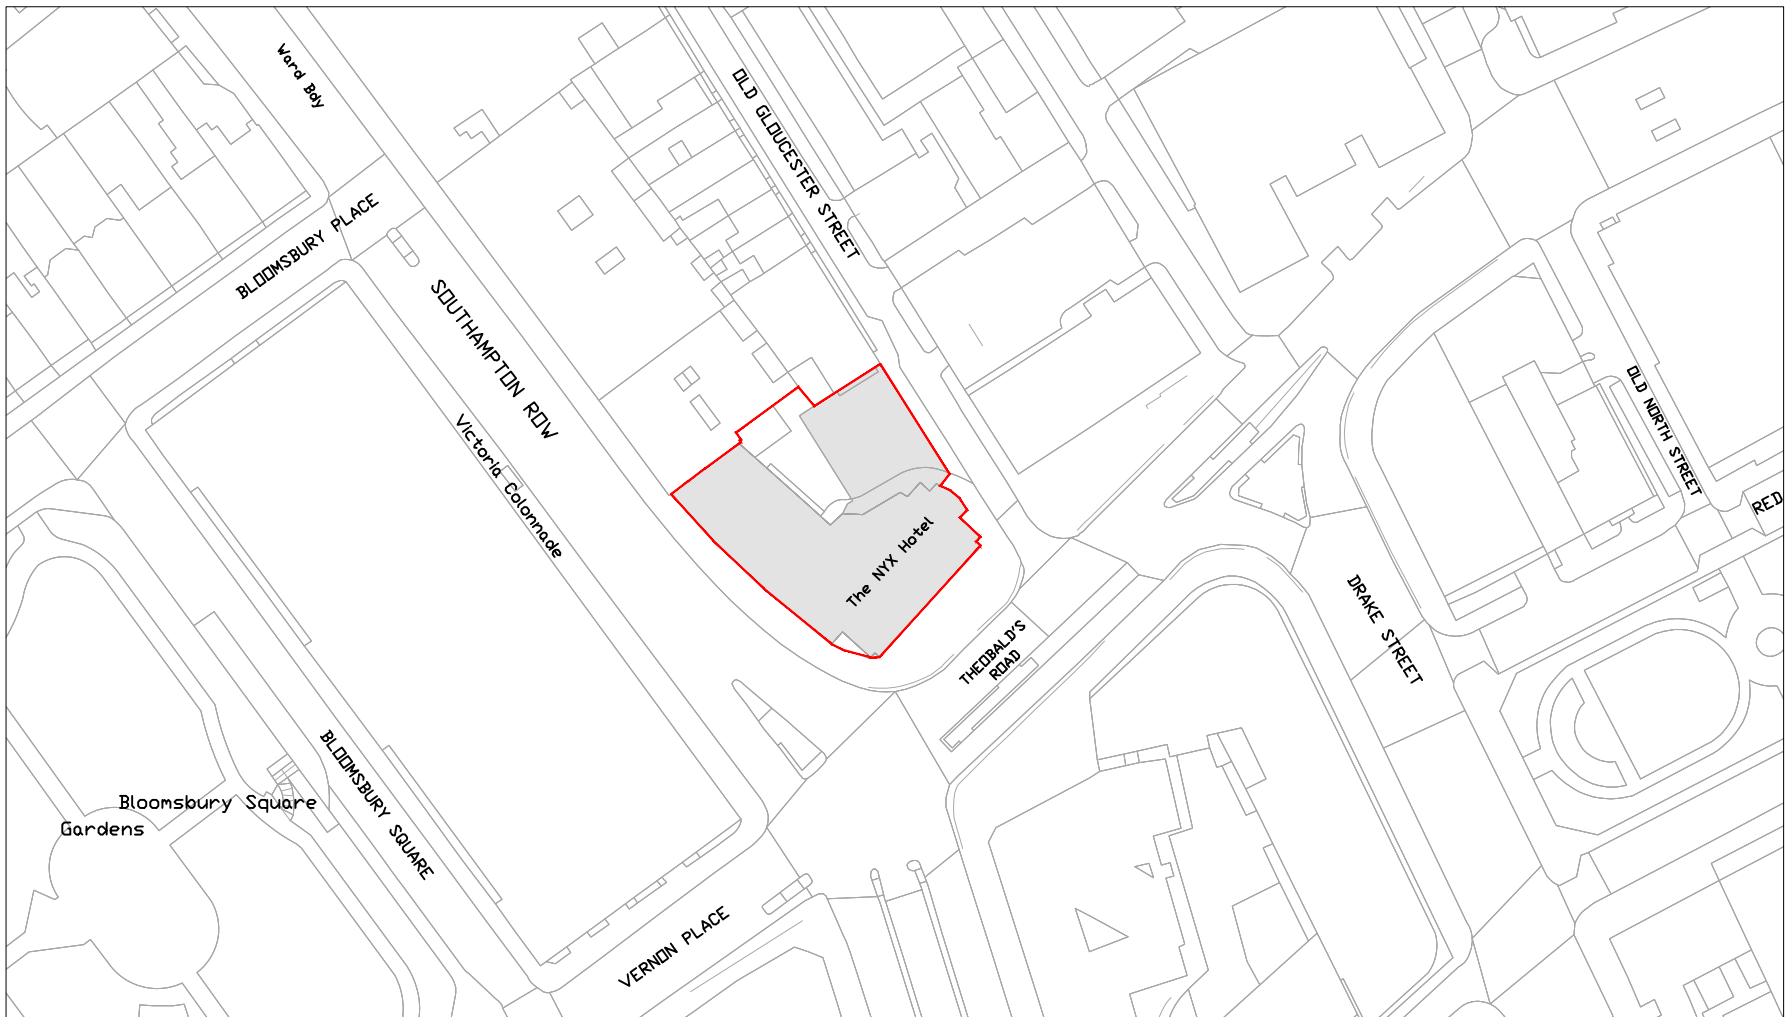

0m 25m 50m 75m 100m 125m

Scale 1:1250

FOR PLANNING

revision	drawn	approved	date	description
-	-	-	-	-


Figured dimensions to be taken in preference to scaled dimensions. All dimensions are in millimetres. Site dimensions are to be checked prior to commencement of all work and discrepancies reported immediately. DO NOT SCALE THIS DRAWING. © Consarc Design Group Ltd

PROJECT Hotel - Holborn, London, Jurys Inn  
JOB NO. 19-1892  
TITLE Site Location Plan  
STATUS FOR PLANNING  
DWG No. L001  
DRAWN SMC CHECKED BM APPROVED BM SCALE 1:1250 SIZE A4 DATE 10.05.22


REVISION -

# CONSARC

THE GAS OFFICE 4 CROMAC QUAY ORMEAU ROAD BELFAST BT7 2JD  
consarc-design.co.uk TEL. +44 (0)28 9082 8400 mail@consarc-design.co.uk

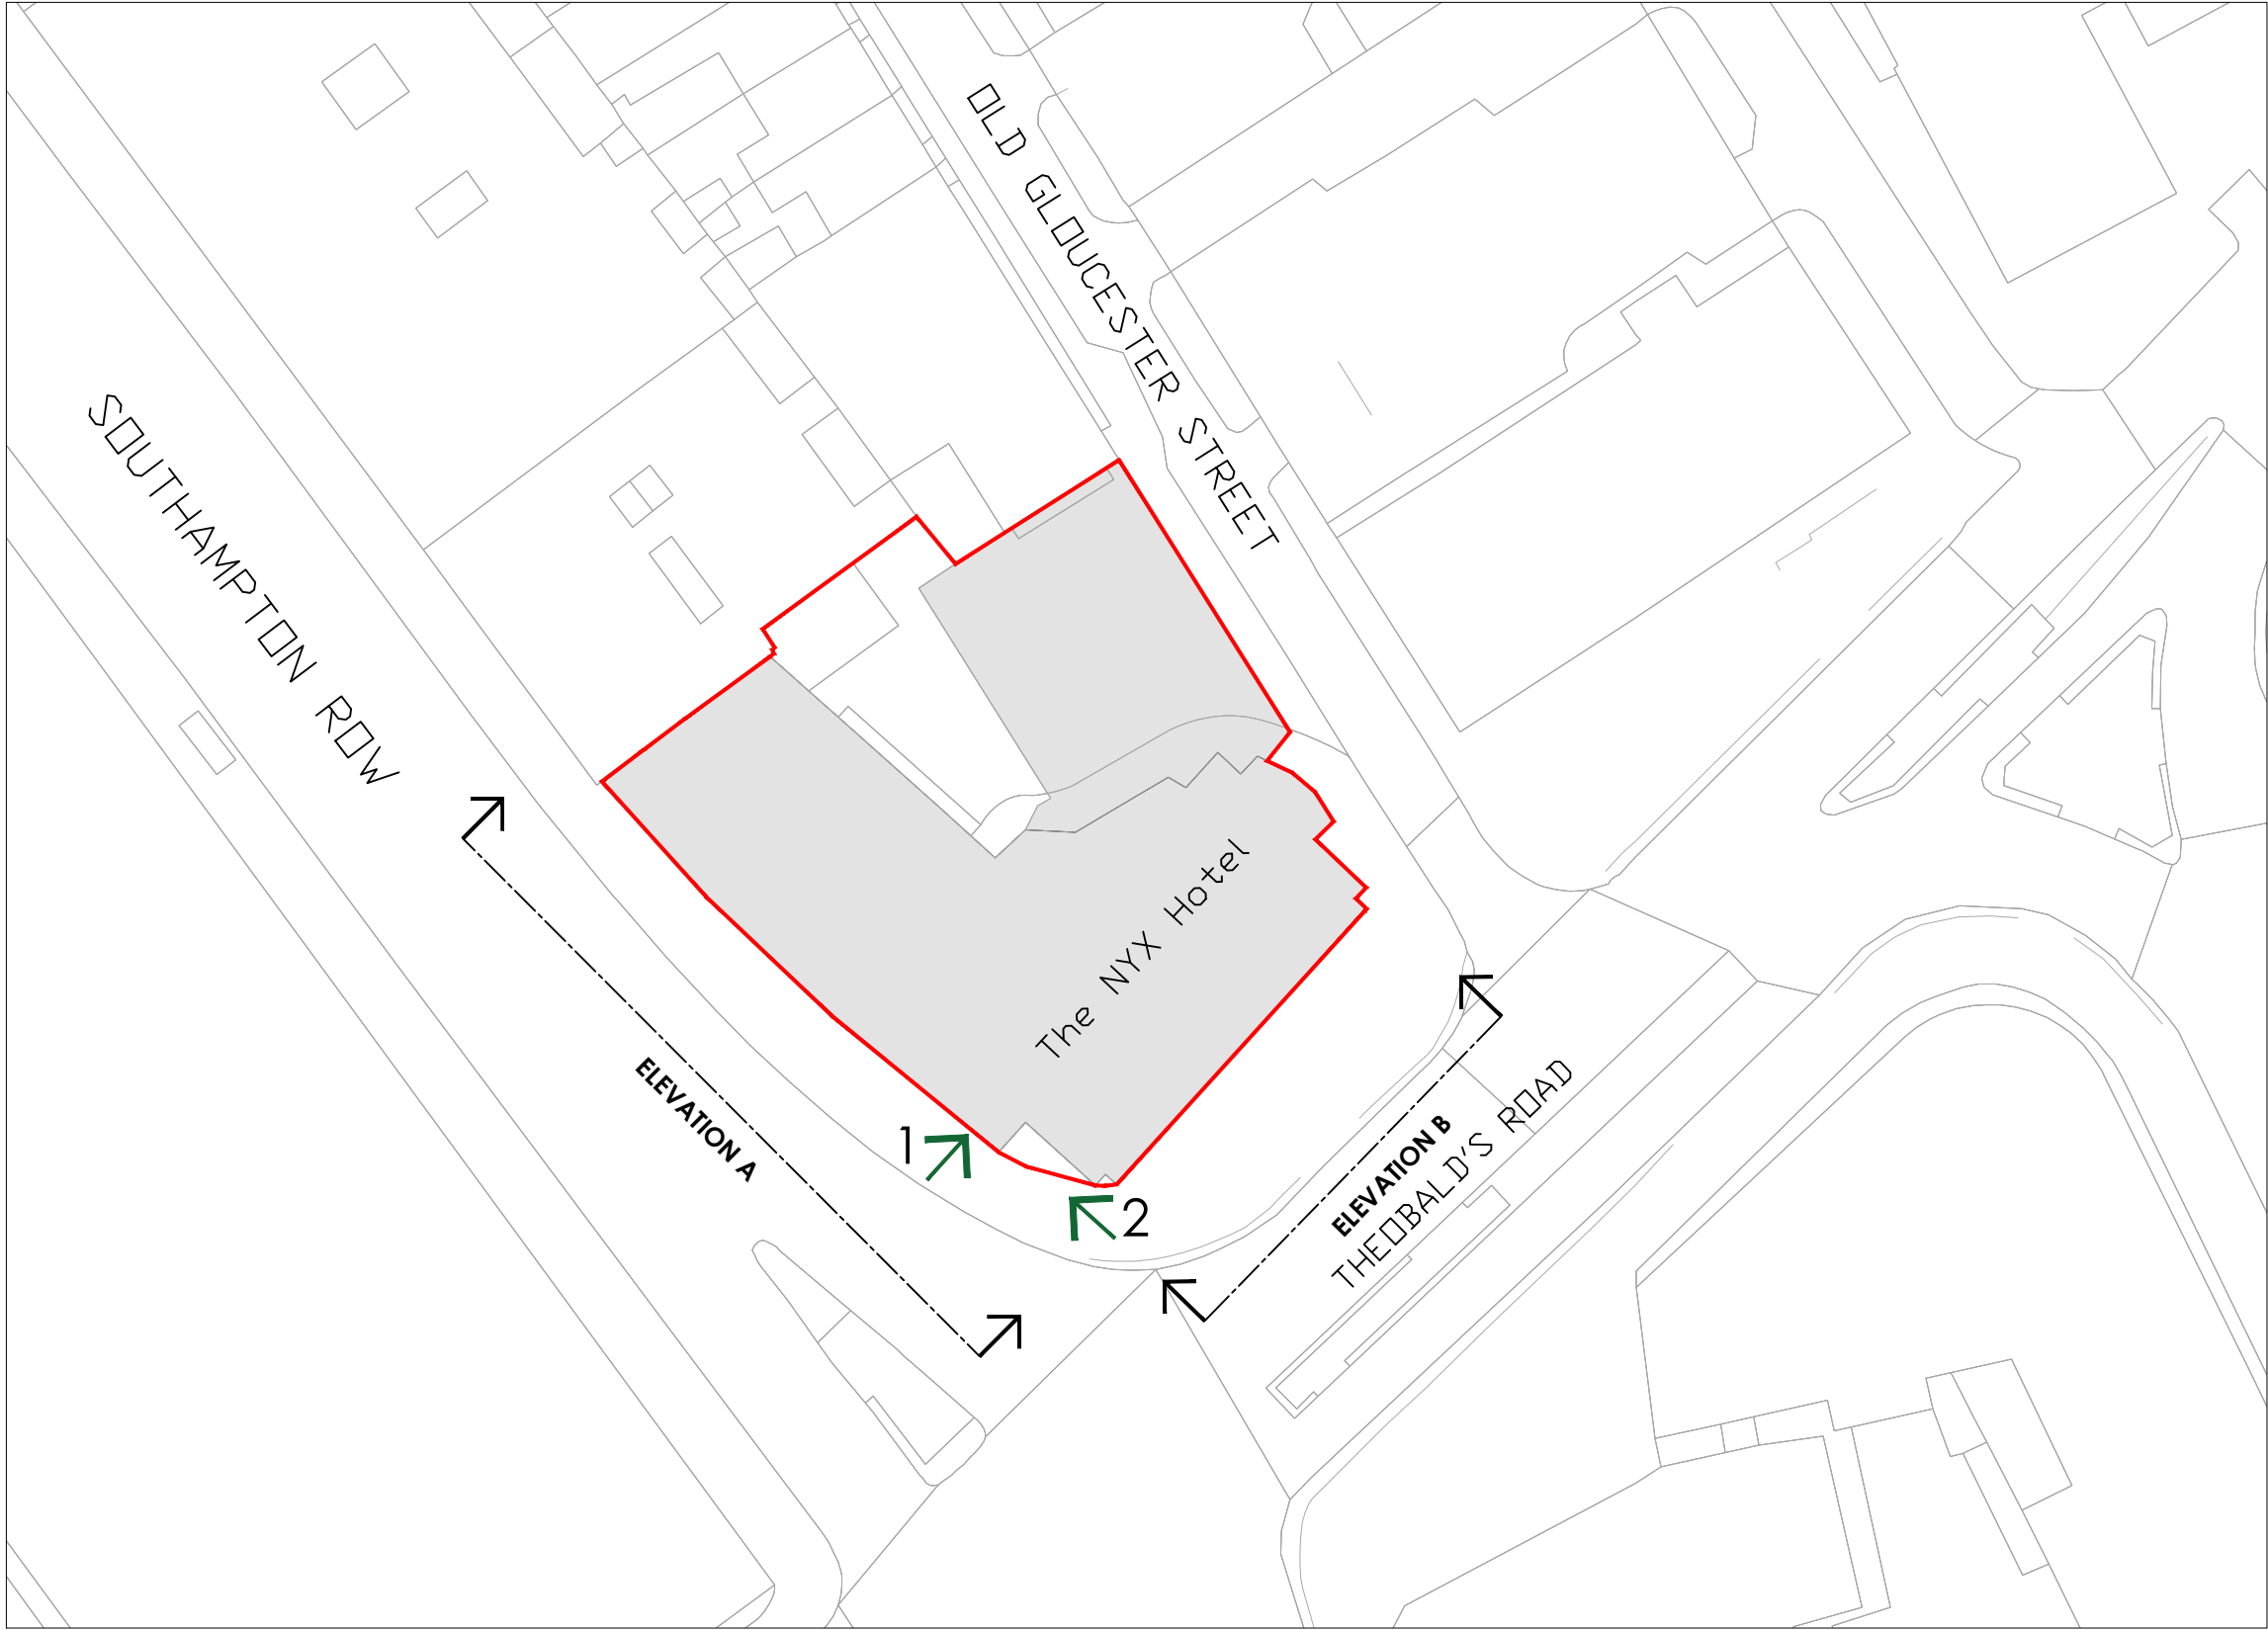

**KEY**  
— Site Boundary  
Plan based on OS map  
license number:  
0100042766

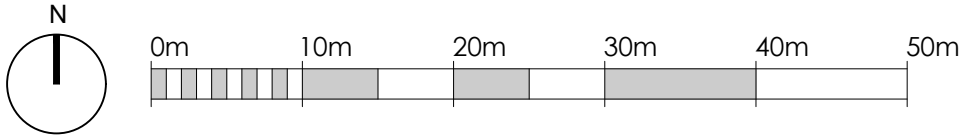

FOR PLANNING

revision	drawn	approved	date	description
-	-	-	-	-

Figured dimensions to be taken in preference to scaled dimensions. All dimensions are in millimetres. Site dimensions are to be checked prior to commencement of all work and discrepancies reported immediately. DO NOT SCALE THIS DRAWING. © Consarc Design Group Ltd


PROJECT Hotel - Holborn, London, Jurys Inn  
JOB NO. 19-1892  
TITLE Site Plan  
STATUS FOR PLANNING  
DWG No. L002  
DRAWN SM CHECKED BM APPROVED BM SCALE 1:500 SIZE A3 DATE 10.05.22

CONSARC


THE GAS OFFICE 4 CROMAC QUAY ORMEAU ROAD BELFAST BT7 2JD  
consarc-design.co.uk TEL +44 (0)28 9082 8400 mail@consarc-design.co.uk



Elevation AA - Southampton Row  
SCALE 1:100

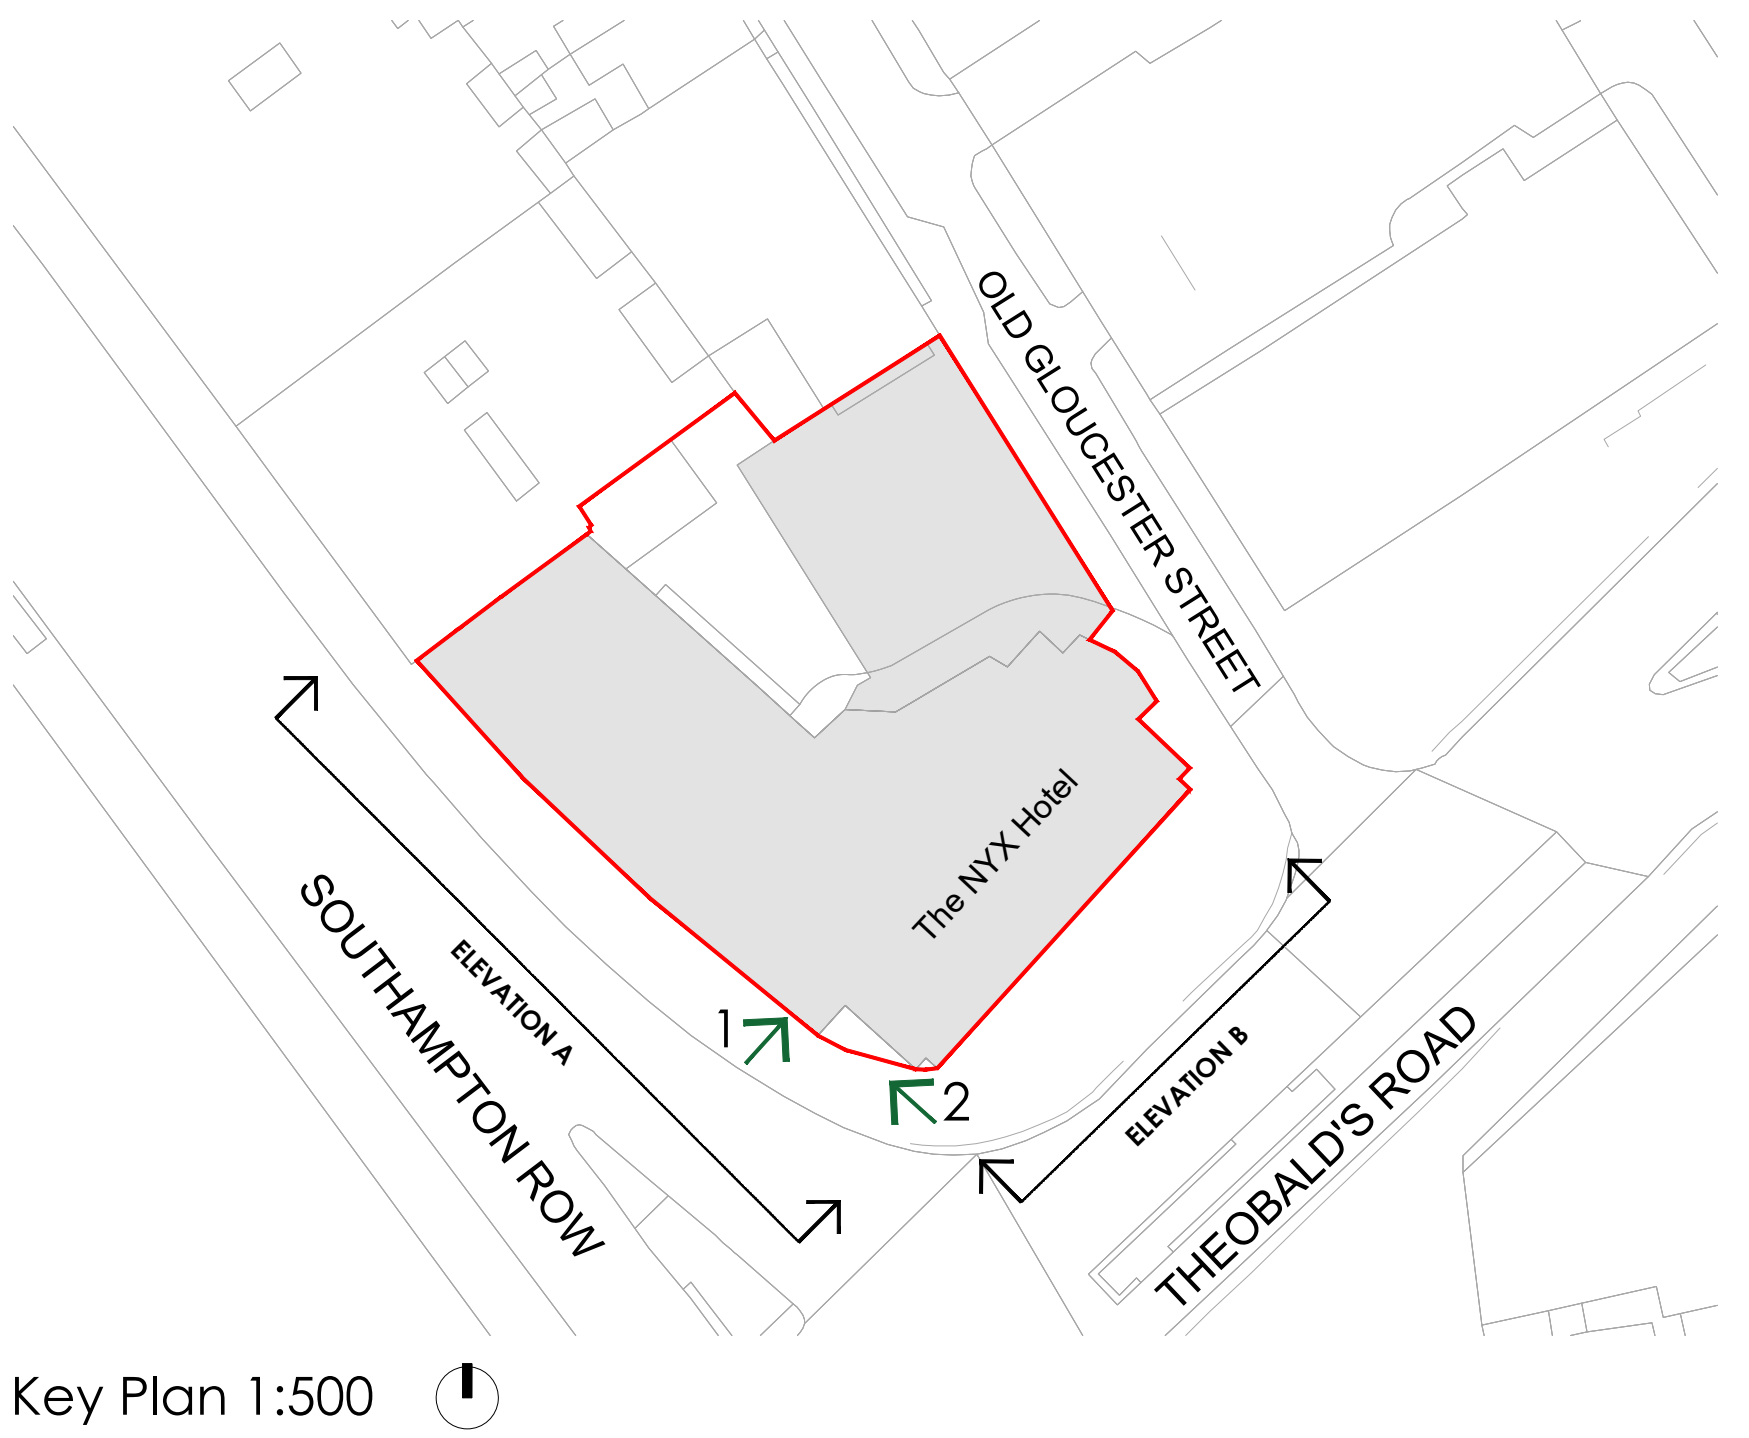

Key Plan 1:500

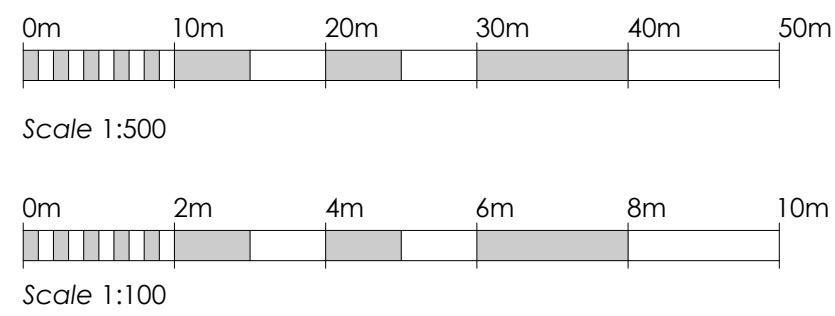

FOR PLANNING

revision	drawn	approved	date	description

Figured dimensions to be taken in preference to scaled dimensions. All dimensions are in millimetres. Site dimensions are to be checked prior to commencement of all work and discrepancies reported immediately. DO NOT SCALE THIS DRAWING. © Consarc Design Group Ltd


\*Information are based on third party information.

PROJECT Hotel - Holborn, London, Jurys Inn  
JOB NO. 19-1892  
TITLE Existing Southampton Row Elevation AA  
STATUS FOR PLANNING  
DWG NO. L003  
DRAWN SM CHECKED BM APPROVED BM SCALE AS SITE A1 DATE 10.05.22

REVISION -

CONSARC

THE GAS OFFICE 4 CROMAC QUAY ORMEAU ROAD BELFAST BT7 2JD  
consarc-design.co.uk TEL +44 (0)28 9582 8400 mail@consarc-design.co.uk

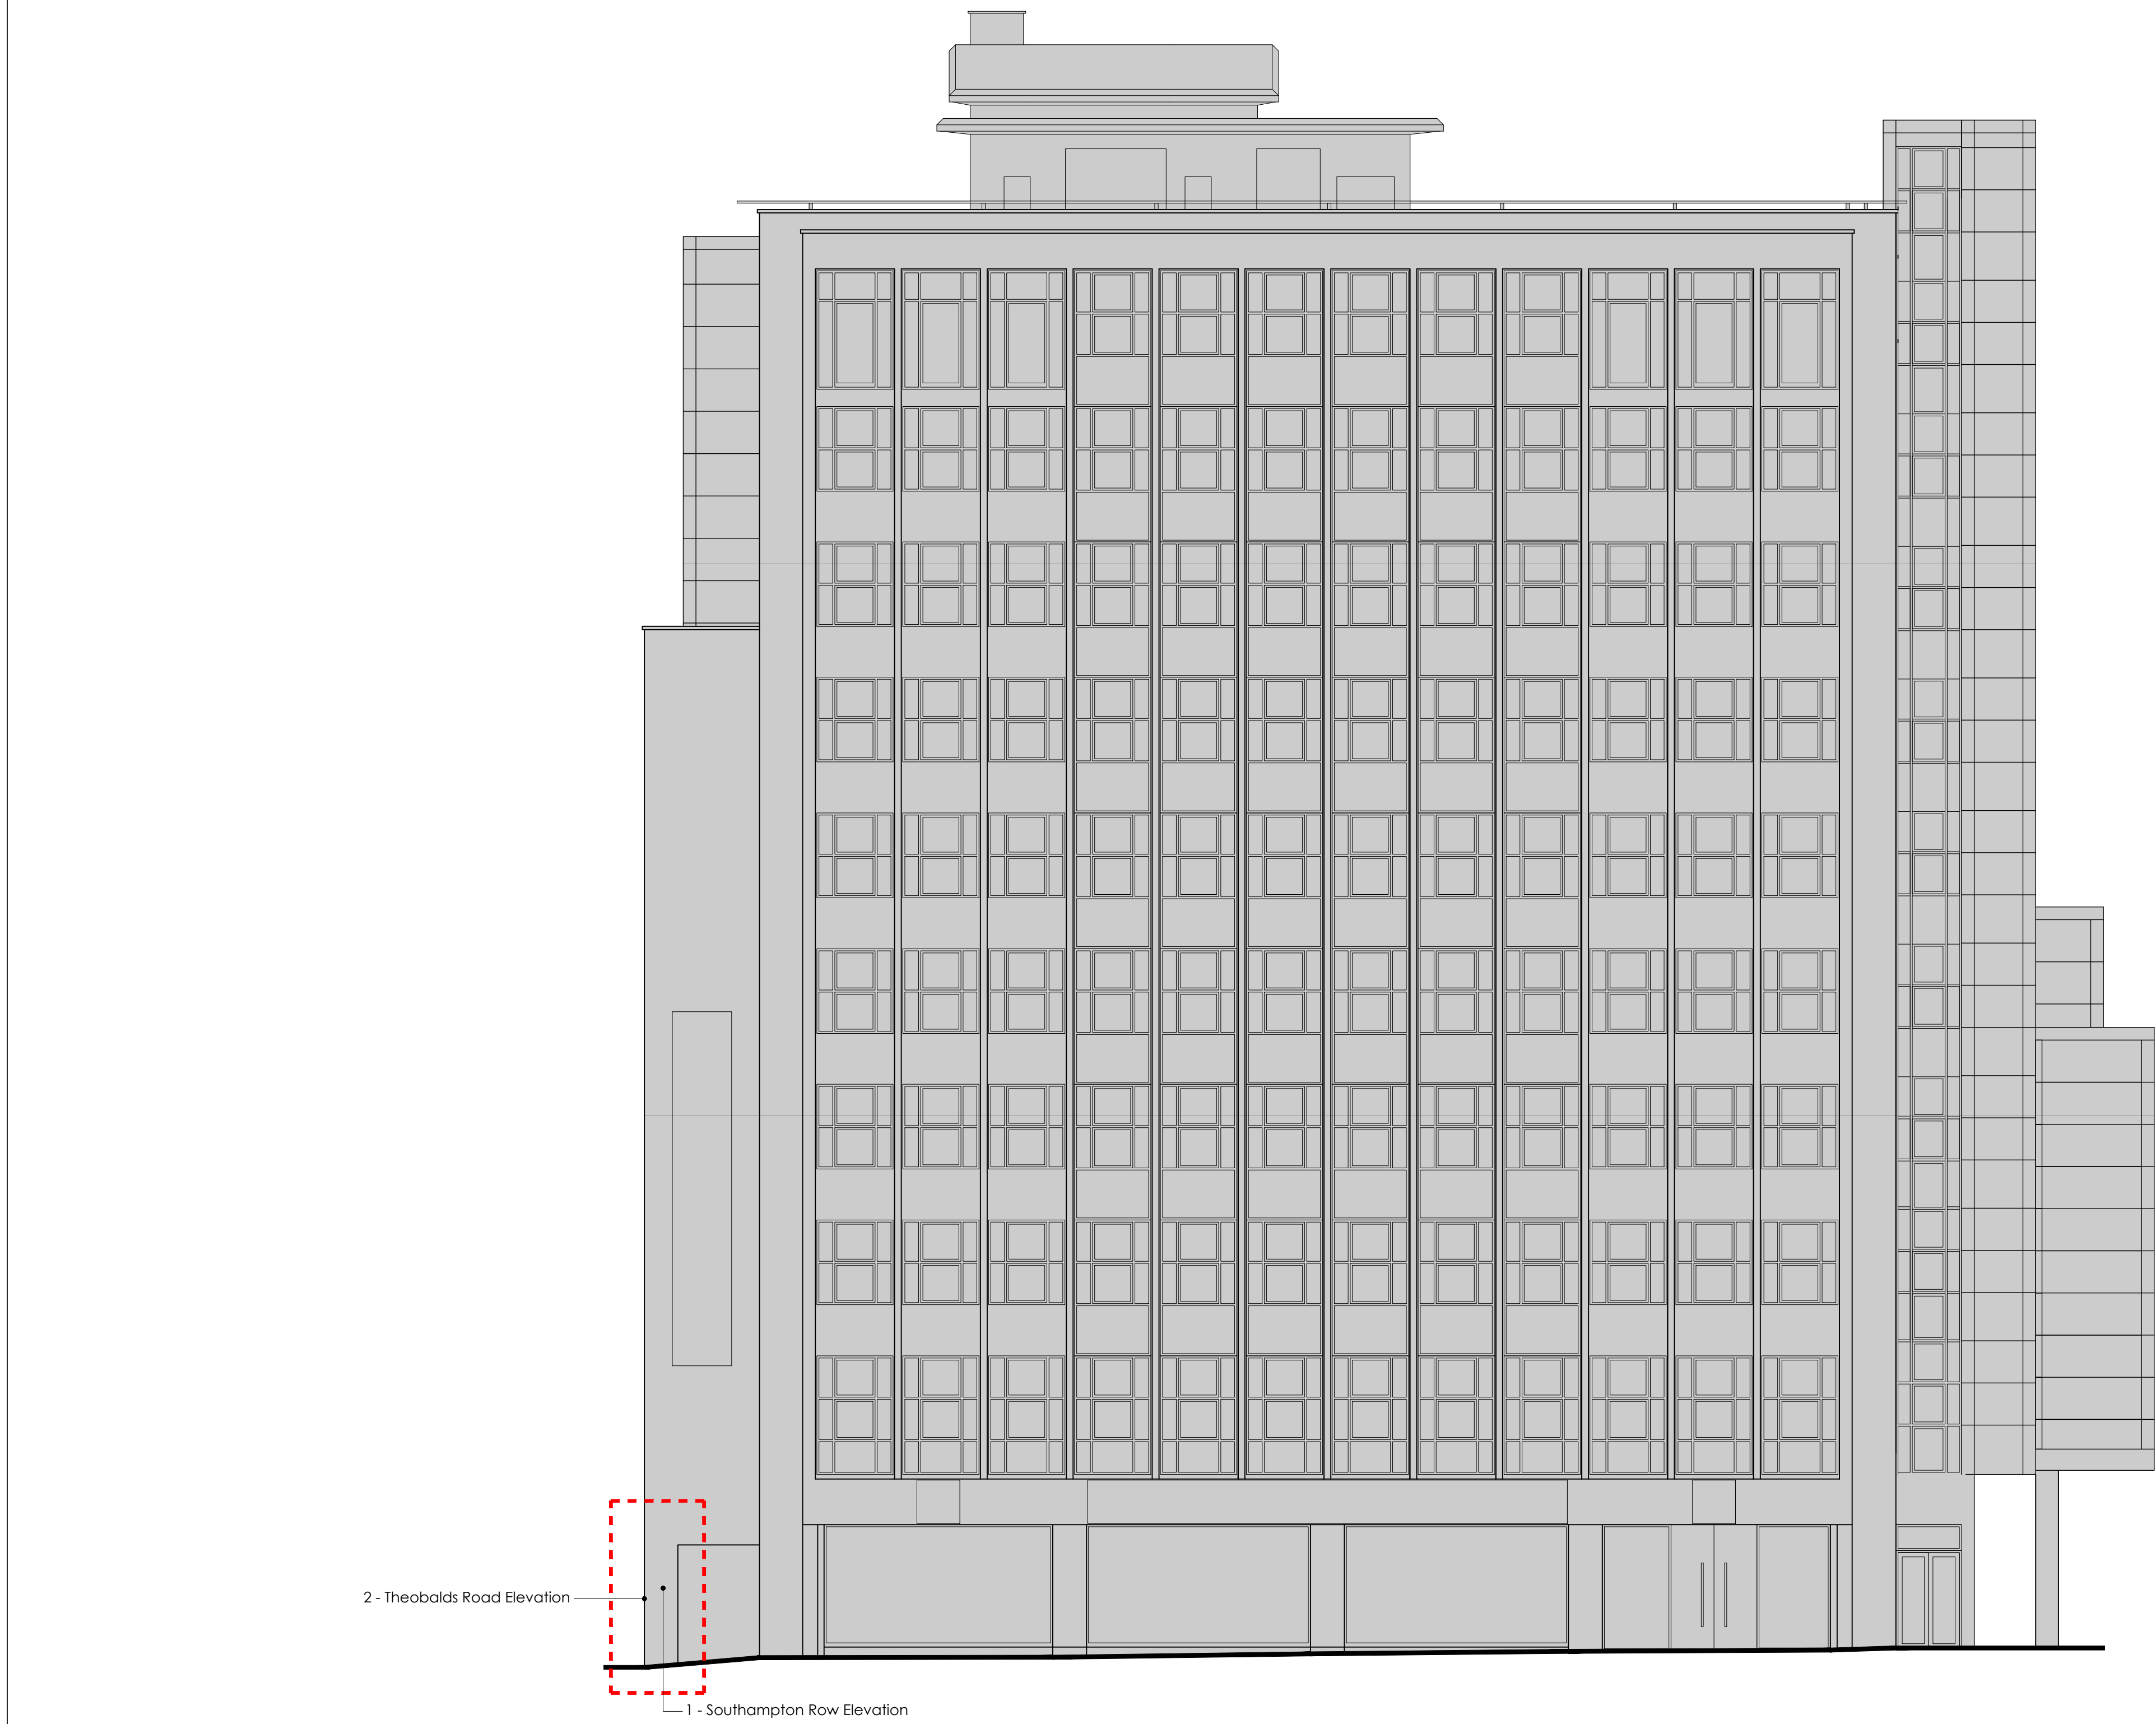


2 - Theobalds Road Elevation


1 - Southampton Row Elevation

Elevation BB - Theobalds Road  
SCALE 1:100

2 ↑

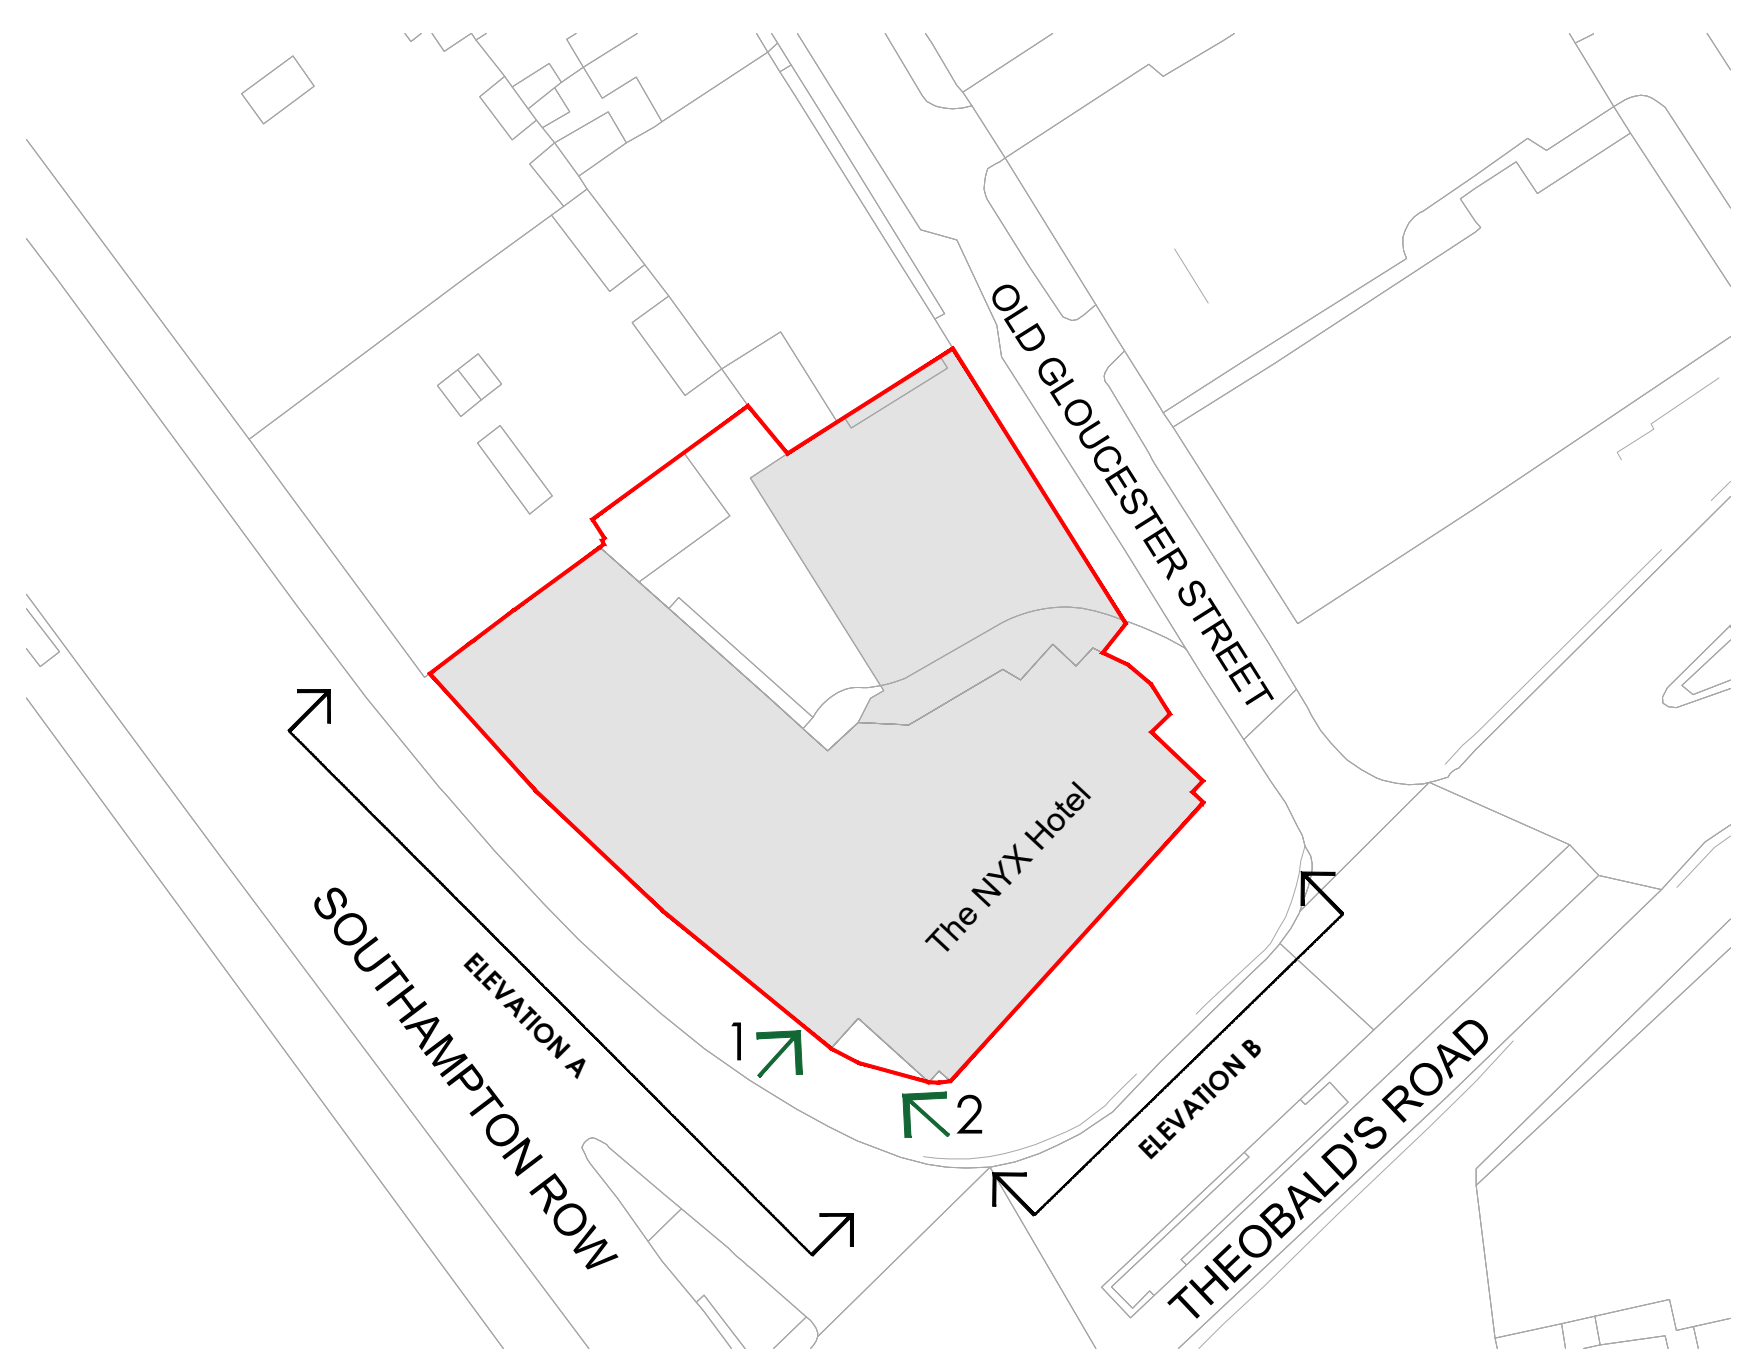

Key Plan 1:500

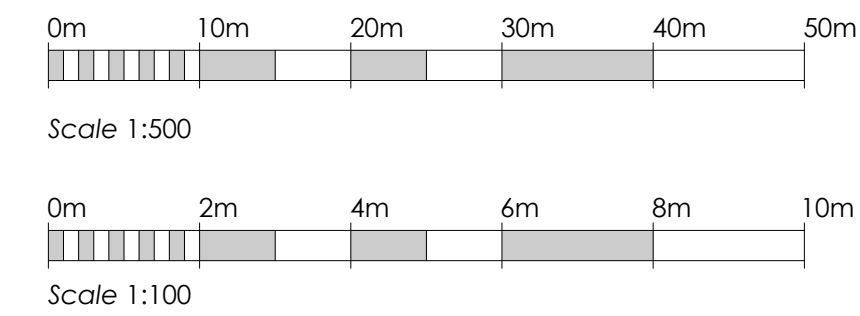

FOR PLANNING

revision	drawn	approved	date	description

Figured dimensions to be taken in preference to scaled dimensions. All dimensions are in millimetres. Site dimensions are to be checked prior to commencement of all work and discrepancies reported immediately. DO NOT SCALE THIS DRAWING. © Consarc Design Group Ltd

\*Information are based on third party information.

PROJECT: Hotel - Holborn, London, Jurys Inn  
JOB NO: 19-1892  
TITLE: Existing Theobalds Road Elevation BB  
STATUS: FOR PLANNING  
DWG NO: L004  
DRAWN: SM CHECKED: BM APPROVED: BM SCALE: AS SIZE: A1 DATE: 10.05.22

CONSARC

THE GAS OFFICE · 4 CROMAC QUAY · ORMEAU ROAD · BELFAST · BT7 2JD  
consarc-design.co.uk TEL: +44 (0)28 9582 8400 mail@consarc-design.co.uk





# Proposed Elevations



Southampton Row Elevation - Scale1:35



Theobalds Road Elevation - Scale1:35

# Item 1 Specification

**Item 1** - Scale 1:10@ A3

1No. folded aluminium panel with 80mm returns powder coated black with 10 mm opal acrylic inlayed and pushed through to sit 5mm proud of panel face.  
Panel internally illuminated by means of white LED's.  
Panel fitted to building substrate by means of internal aluminium angle and suitable fixing with colour matching screw caps.

All sizes shown are approximate

Manufacturing Survey Required

Electrical feed to be supplied to sign position by others prior to installation.

