
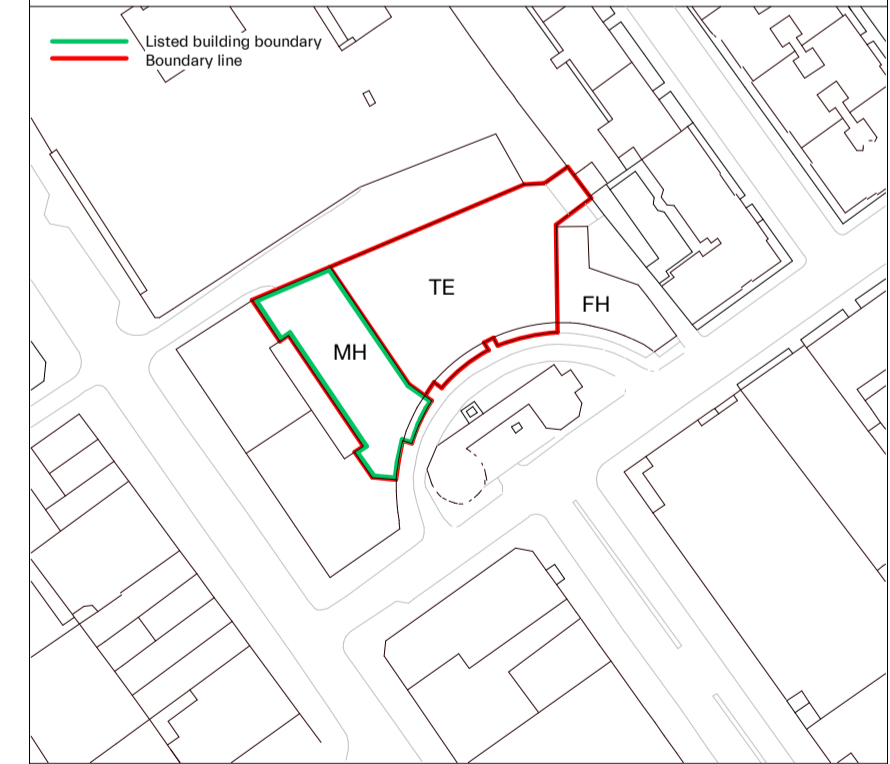
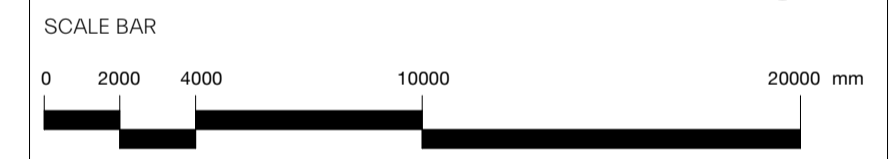


NOTES:
 SUPPLEMENTARY INFORMATION:
 These drawings reflect the current position of the scheme development at RIBA Stage 2, they should be read in conjunction with the following information prepared by Morris+Company:
 - Chenies St Design and Access Statement
 These should also be read in conjunction with the following information, prepared by other consultants, in order to demonstrate a coordinated design proposal at RIBA Stage 2:
 - Structural Engineers Drawings and Report. (Heyne Tillett Steel)
 - MEP Engineers Drawings and Reports. (Thornton Reynolds)
 - Civil Drainage Drawings and Report. (Heyne Tillett Steel)
 - Acoustic Report (Temple Group)

All plan, elevation and sectional drawn information are based on the 2D survey drawings by MSA surveys 29/06/18. All existing plans, elevations and sectional drawn information are based on the survey drawings by MSA surveys 29/06/18.

P03	230321	Planning Revision
P02	221013	Planning Revision
P01	220304	Planning Revision

Revision Number date amendment

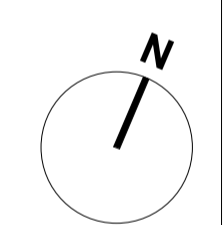


MORRIS+COMPANY
 215 Mare Street, London E8 3QE
 Tel: +44 (0)20 7585 7440 Fax: +44 (0)20 7014 3119
 www.morrisandcompany.com

- Do not scale from this drawing
- All dimensions to be checked on site by the Contractor
- And such dimensions to be their responsibility
- Report all drawing errors and omissions to the Architect
- All dimensions in millimeters unless noted otherwise
- If in doubt ask Contract Administrator

job title
NORTH CRESCENT
 drawing title /
PROPOSED FIFTH FLOOR PLAN WITH CONTEXT

status	For Information						
scale	1 : 200						
project	originator	zone	level	type	role	number	status
A300	MCO	ZZ	05	DR	A	06125	S2

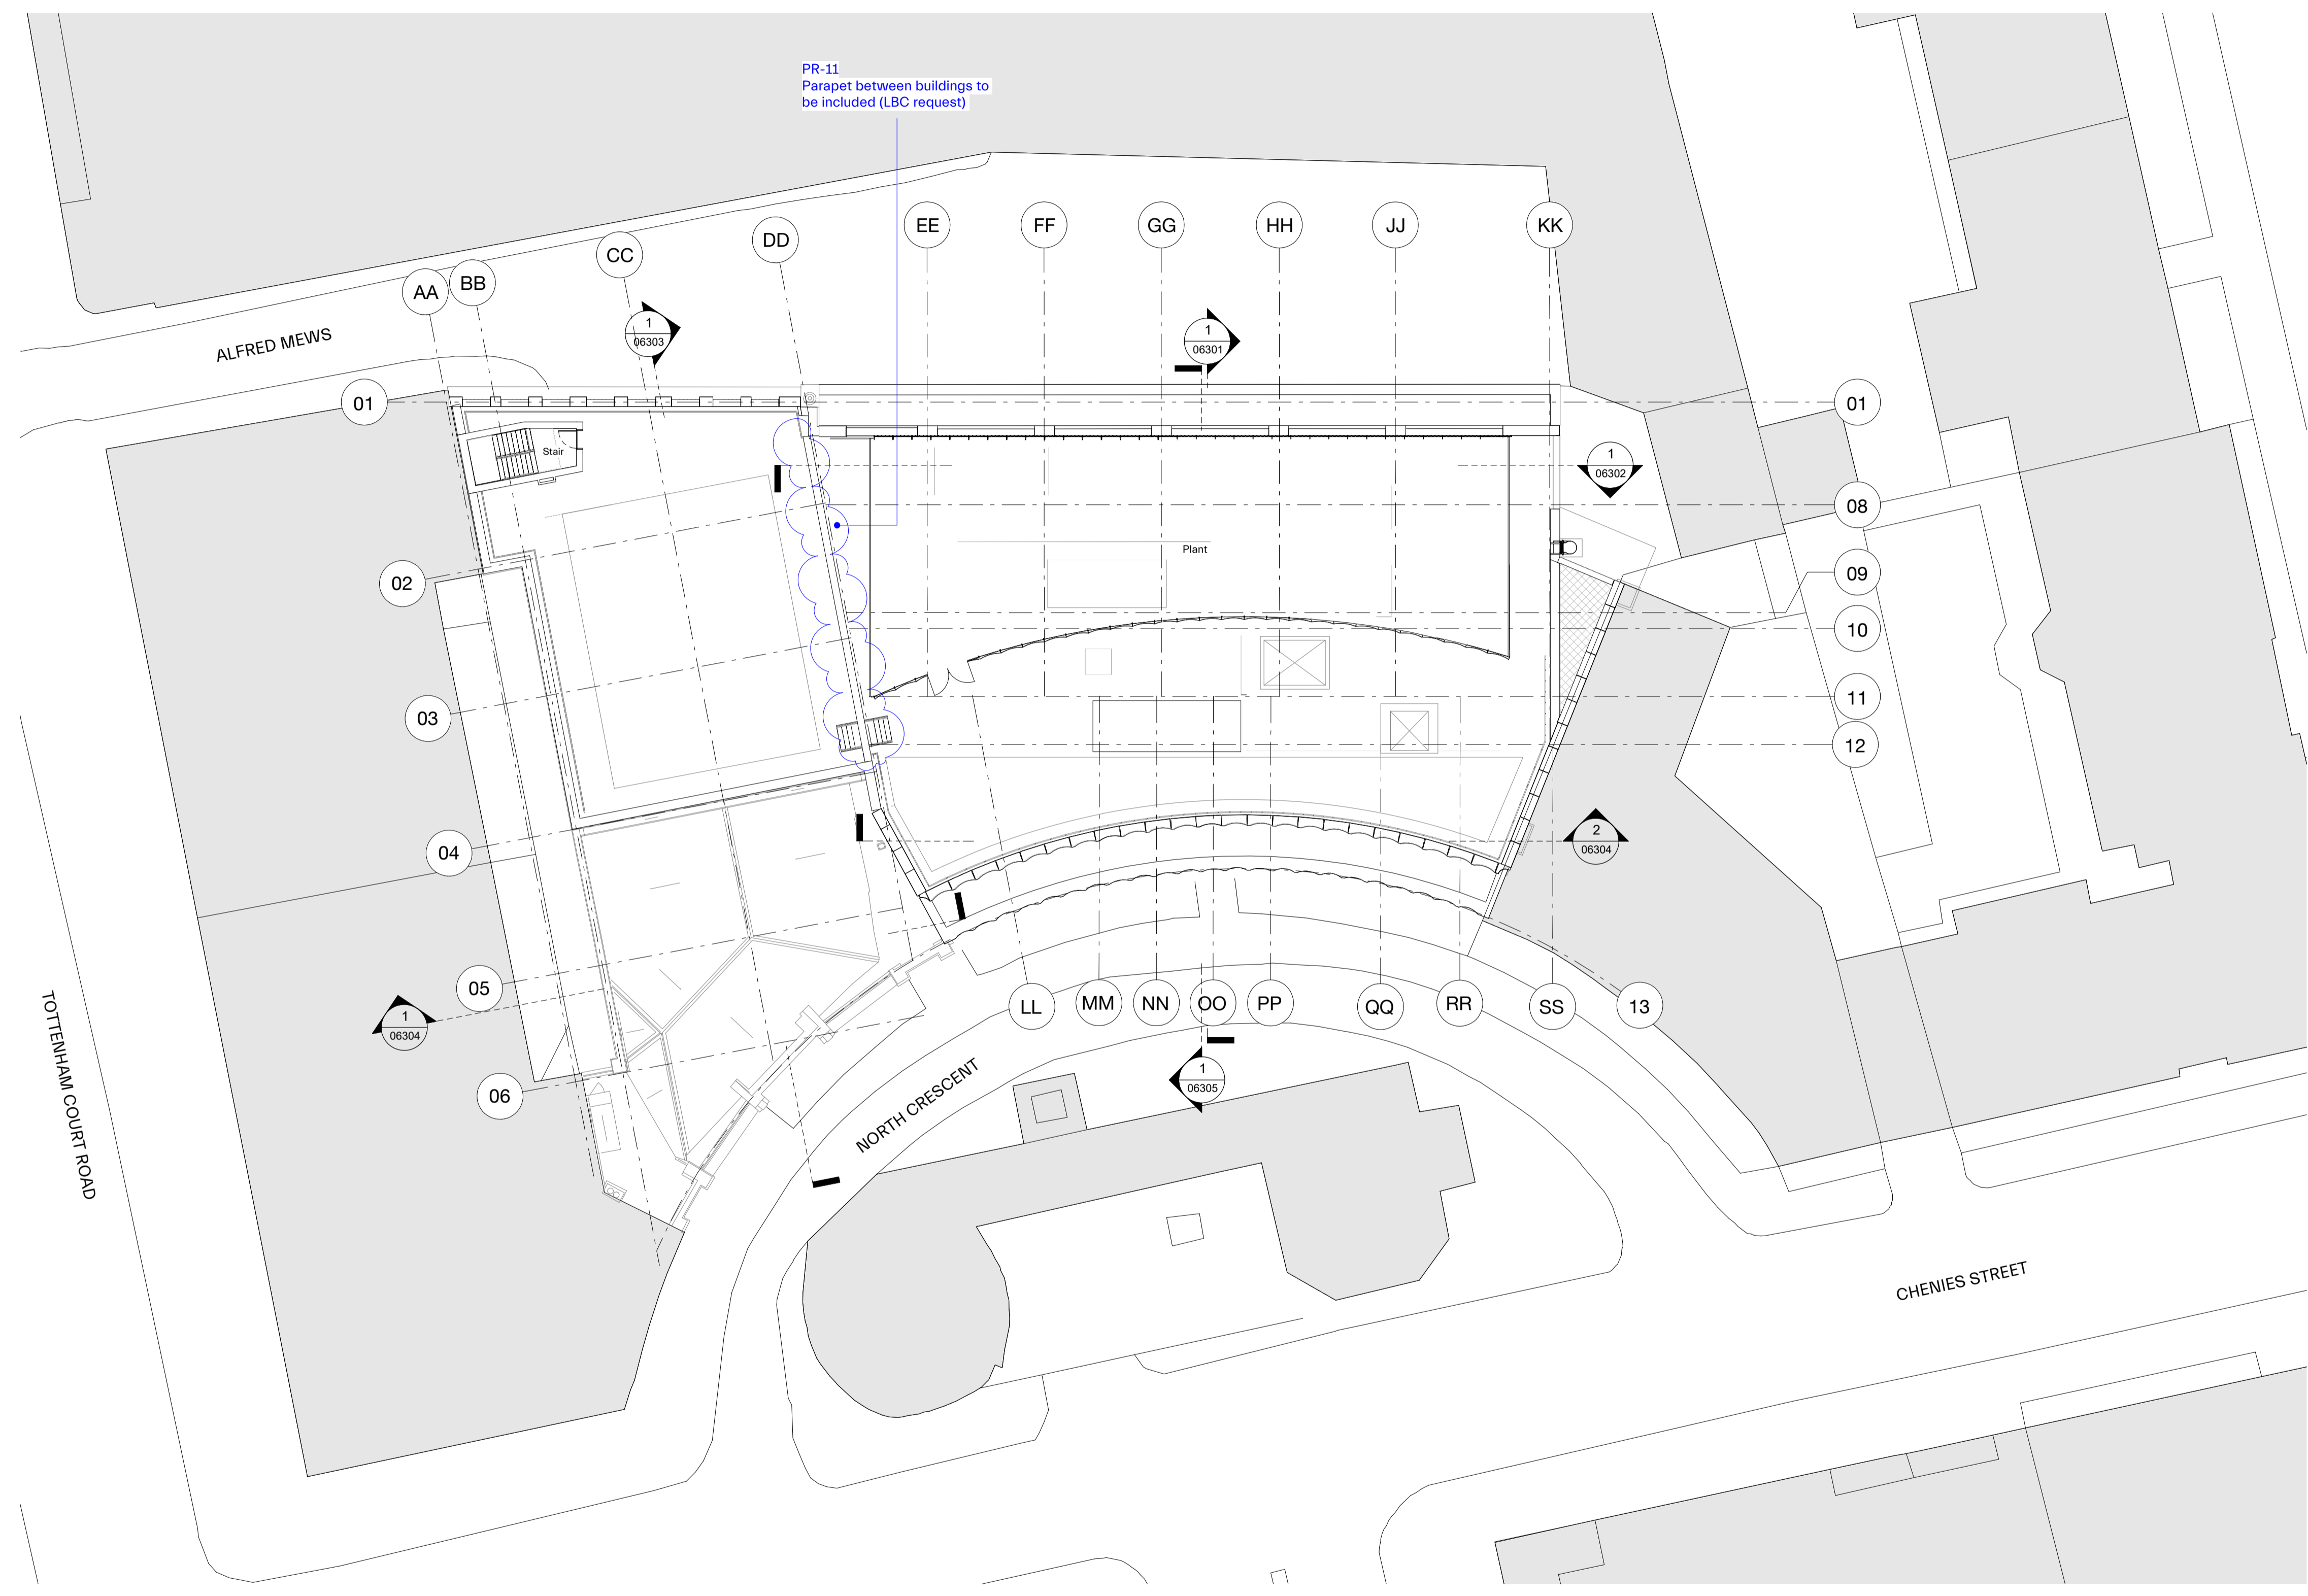

PR-11
 Parapet between buildings to
 be included (LBC request)

1
 06125
 PROPOSED FIFTH FLOOR WITH CONTEXT
 1 : 200