


GROUND FLOOR

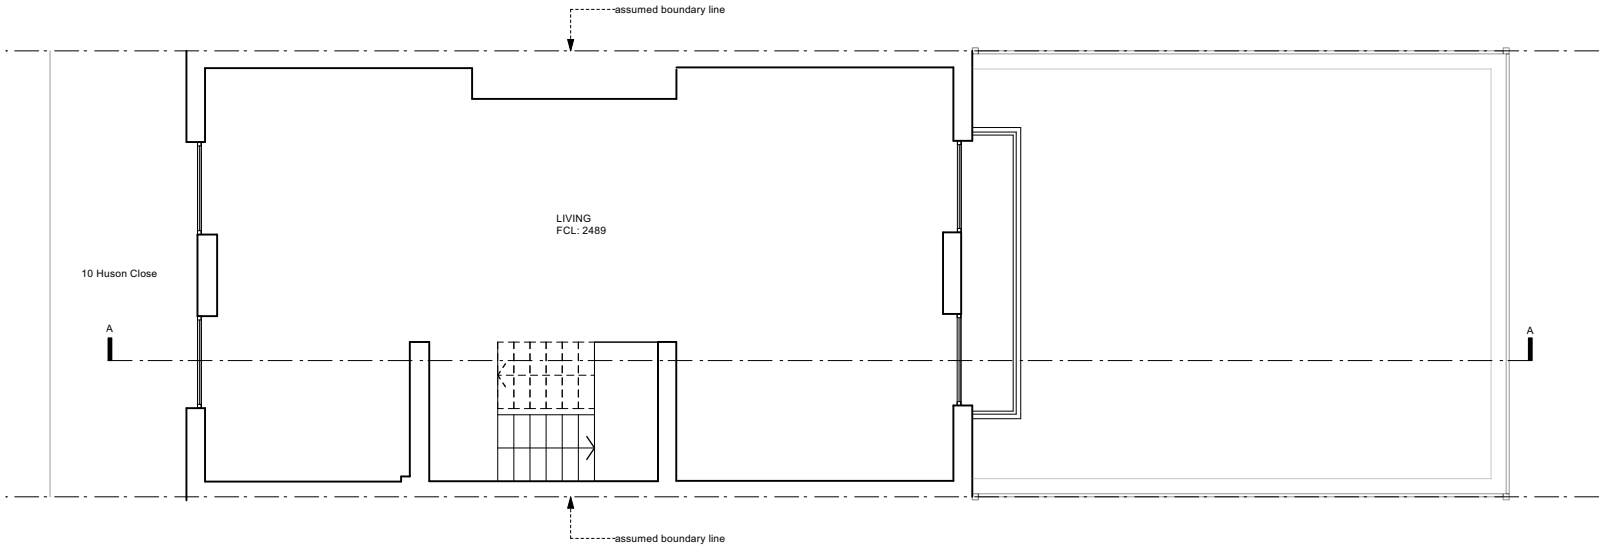

FIRST FLOOR

WILLIAM TOZER

associates

UK | EU | AU | NZ | USA

London EC1N 8JY

t. +44 (0)20 7404 0675

enquiries@williamtozerassociates.com

www.williamtozerassociates.com

RIBA chartered practice

NZIA practice

0

1

2

3

4m

stage 3: developed design

issued for information

client

council

25.01.23

stage 0&1: survey

issued for information

client

21.09.22

Rev

Date

DRAWING STATUS

INFORMATION

Issued only for purpose indicated

This drawing to be read in conjunction with all consultants information.

All dimensions to be checked on site.

Do not scale, except for planning purposes.

This drawing is protected by copyright.

JOB NUMBER

300

JOB TITLE

Laub Brown Residence

10 Huson Close

London, NW3

DRAWING TITLE

ground & first floor plan

existing

SCALE:

1:100@A3 and 1:50@A1

DATE:


September 2022

DRAWING NO.


A/01/101

REV

—

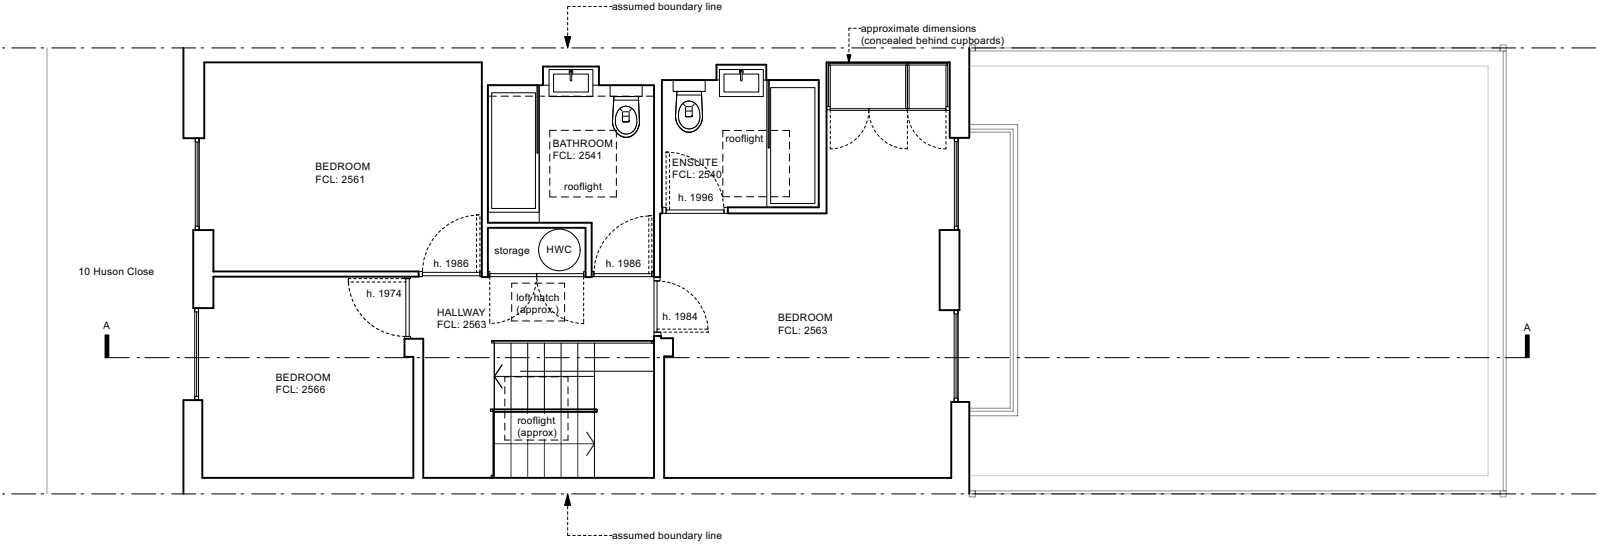

SECOND FLOOR

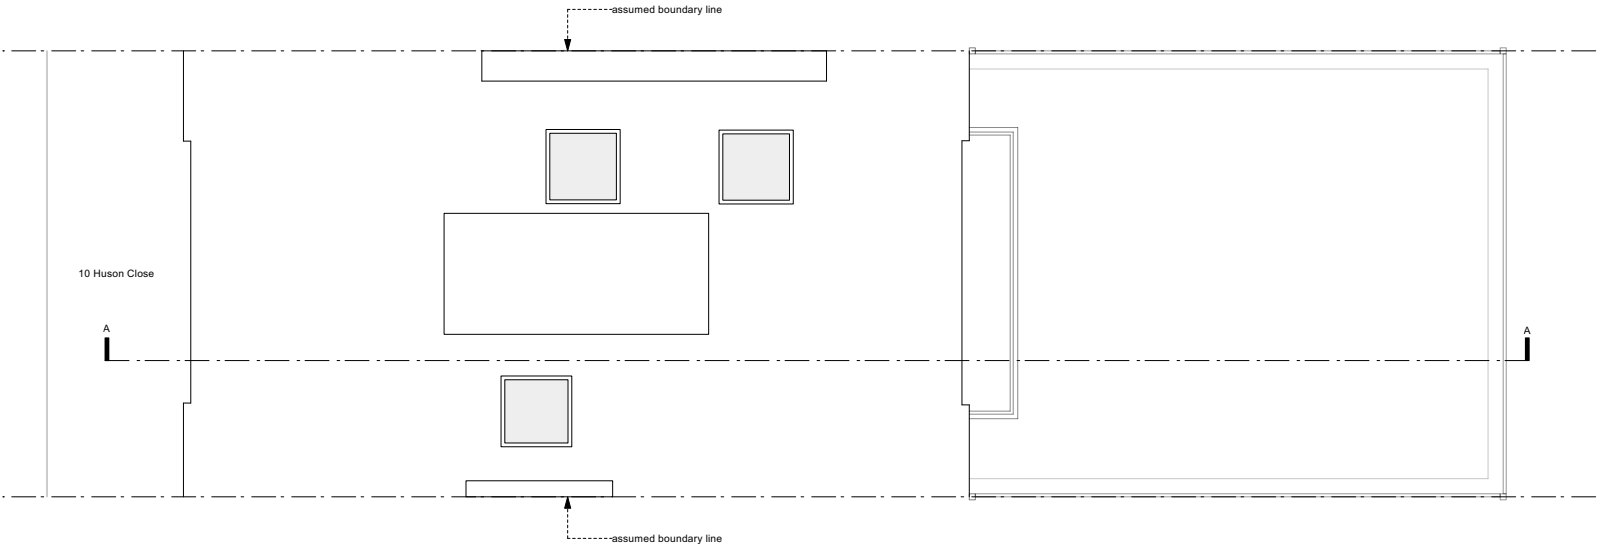

ROOF PLAN

WILLIAM TOZER

associates

RIBA chartered practice

42-44 New House

NZIA practice

67-68 Hatton Garden

UK | EU | AU | NZ | USA

London EC1N 8JY

t +44 (0)20 7404 0675

enquiries@williamtozerassociates.com

www.williamtozerassociates.com

0

1

2

3

4m

-

stage 3: developed design

25.01.23

-issued for information

-client

-council

-

stage 0&1: survey

21.09.22

-issued for information

-client

Rev

Date

DRAWING STATUS

INFORMATION

Issued only for purpose indicated

This drawing to be read in conjunction with all consultants information.

All dimensions to be checked on site.

Do not scale, except for planning purposes.

This drawing is protected by copyright.

JOB NUMBER

300

JOB TITLE

Laub Brown Residence

10 Huson Close

London, NW3

DRAWING TITLE

second floor and roof plan existing

SCALE:

1:100@A3 and 1:50@A1

DATE:


September 2022

DRAWING NO.


A/01/102

REV

—

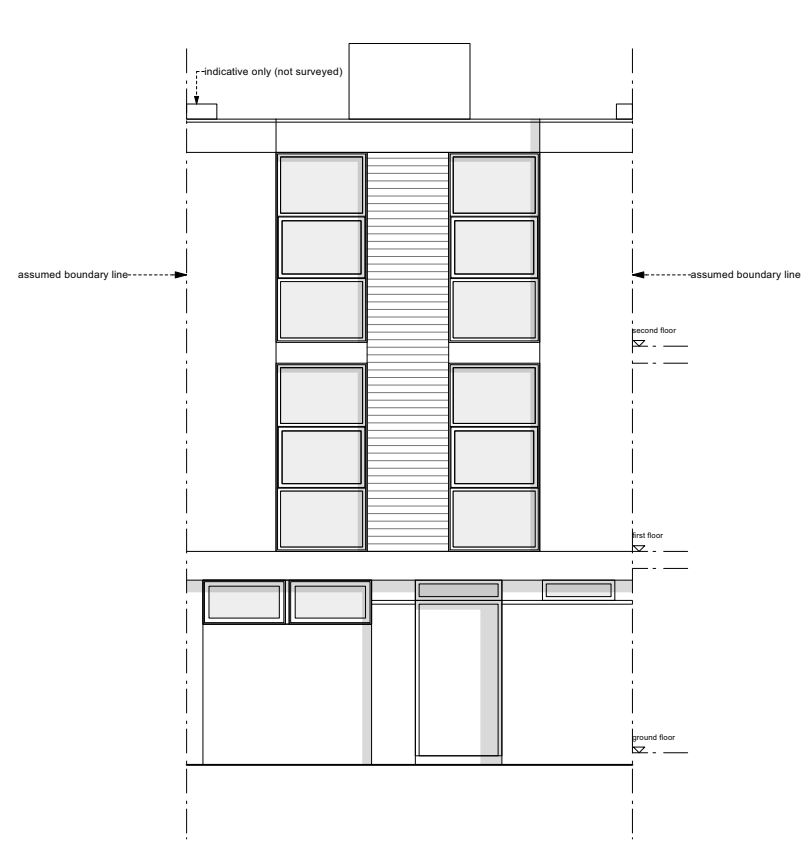

FRONT ELEVATION

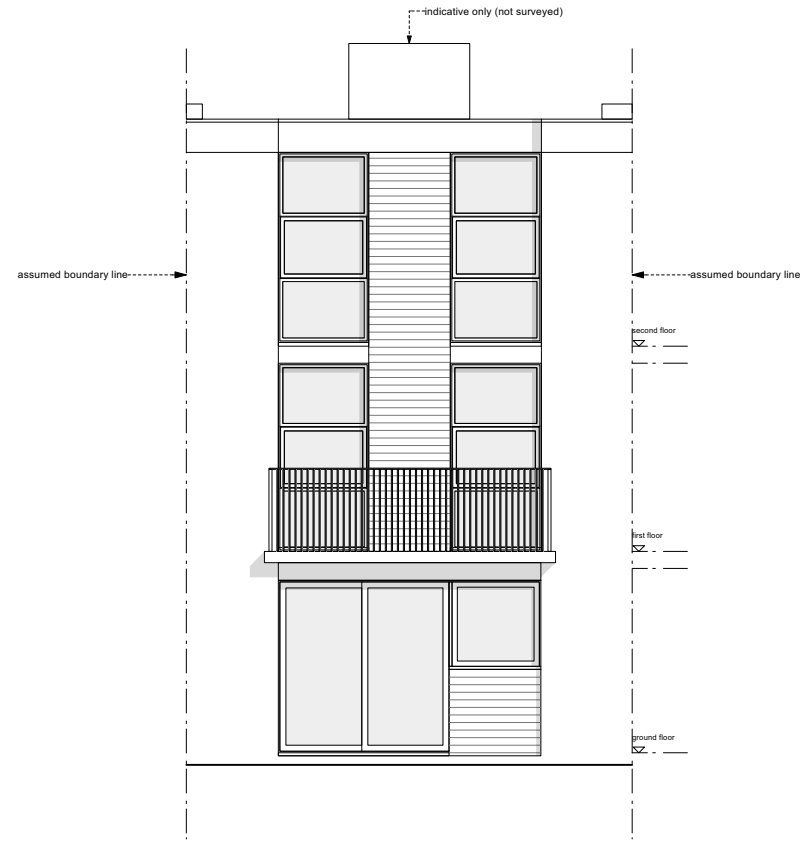

REAR ELEVATION

WILLIAM TOZER
a s s o c i a t e s

RIBA chartered practice NZIA practice
UK | EU | AU | NZ | USA
42-44 New House 67-68 Hatton Garden London EC1N 8JY t +44 (0)20 7404 0675
enquiries@williamtozerassociates.com
www.williamtozerassociates.com



-	stage 3: developed design -issued for information -client -council	25.01.23
-	stage 0&1: survey -issued for information -client	21.09.22

Rev	Date
-----	------

DRAWING STATUS INFORMATION

Issued only for purpose indicated

This drawing to be read in conjunction with all consultants information.

All dimensions to be checked on site.
Do not scale, except for planning purposes.

This drawing is protected by copyright.

JOB NUMBER	300
------------	-----



JOB TITLE	Laub Brown Residence 10 Huson Close London, NW3
-----------	--

DRAWING TITLE	front elevation proposed
---------------	------------------------------------

SCALE:	1:100@A3 and 1:50@A1
--------	----------------------


DATE:	September 2022
-------	----------------

DRAWING NO.	REV
A/02/103	—

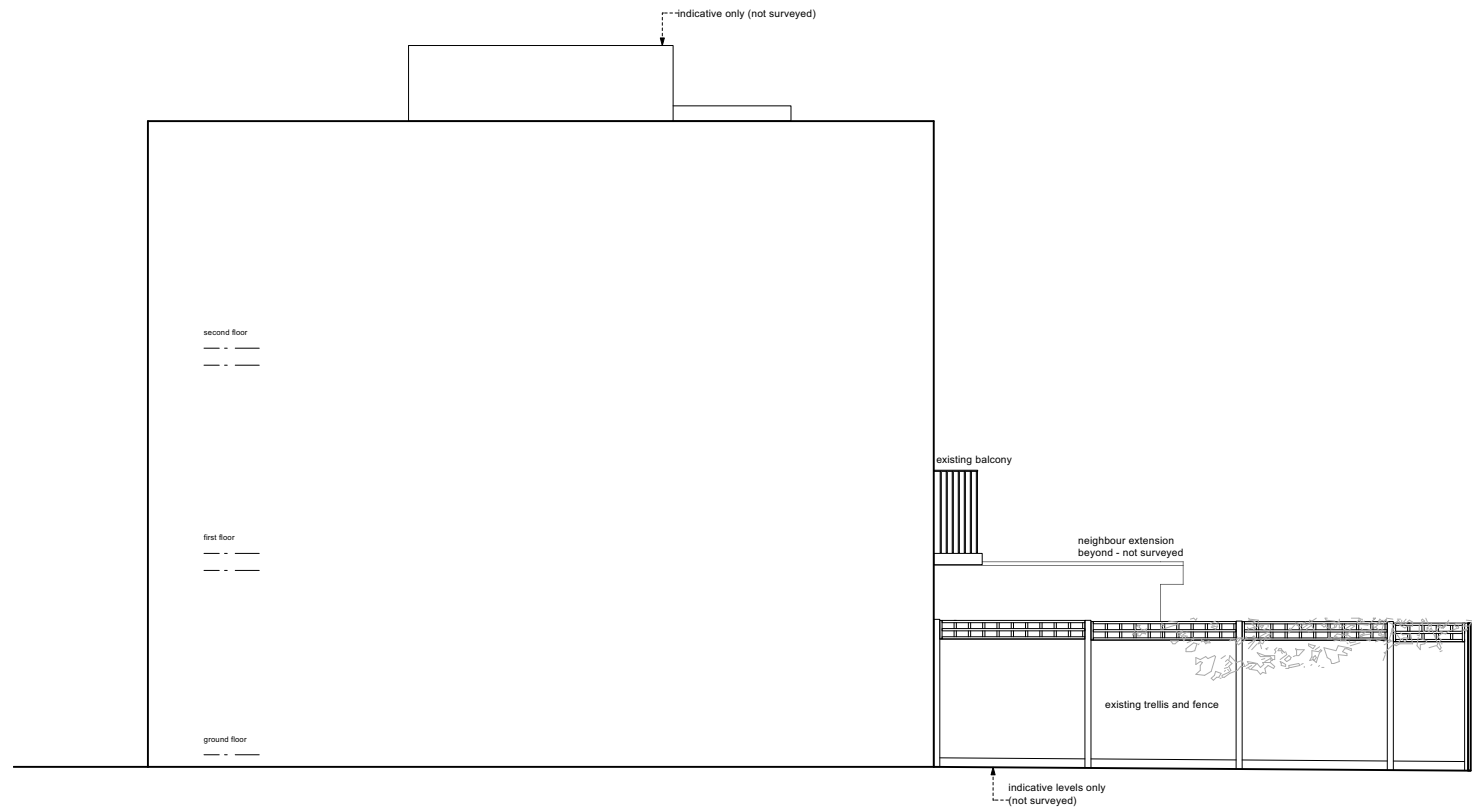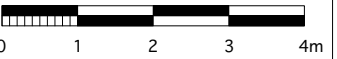

SIDE ELEVATION

	stage 3: developed design -issued for information -client -council	25.01.23
-	stage 0&1: survey -issued for information -client	21.09.22
Rev		Date
DRAWING STATUS	<h1>INFORMATION</h1> <p>Issued only for purpose indicated</p> <p>This drawing is to be read in conjunction with all consultants information.</p> <p>All dimensions to be checked on site. Do not scale, except for planning purposes.</p> <p>This drawing is protected by copyright.</p>	
JOB NUMBER	300	
JOB TITLE	Laub Brown Residence 10 Huson Close London, NW3	
DRAWING TITLE	side elevation existing	
SCALE:	1:100@A3 and 1:50@A1	
DATE:	September 2022	
DRAWING NO.	REV	
A/01/104		—

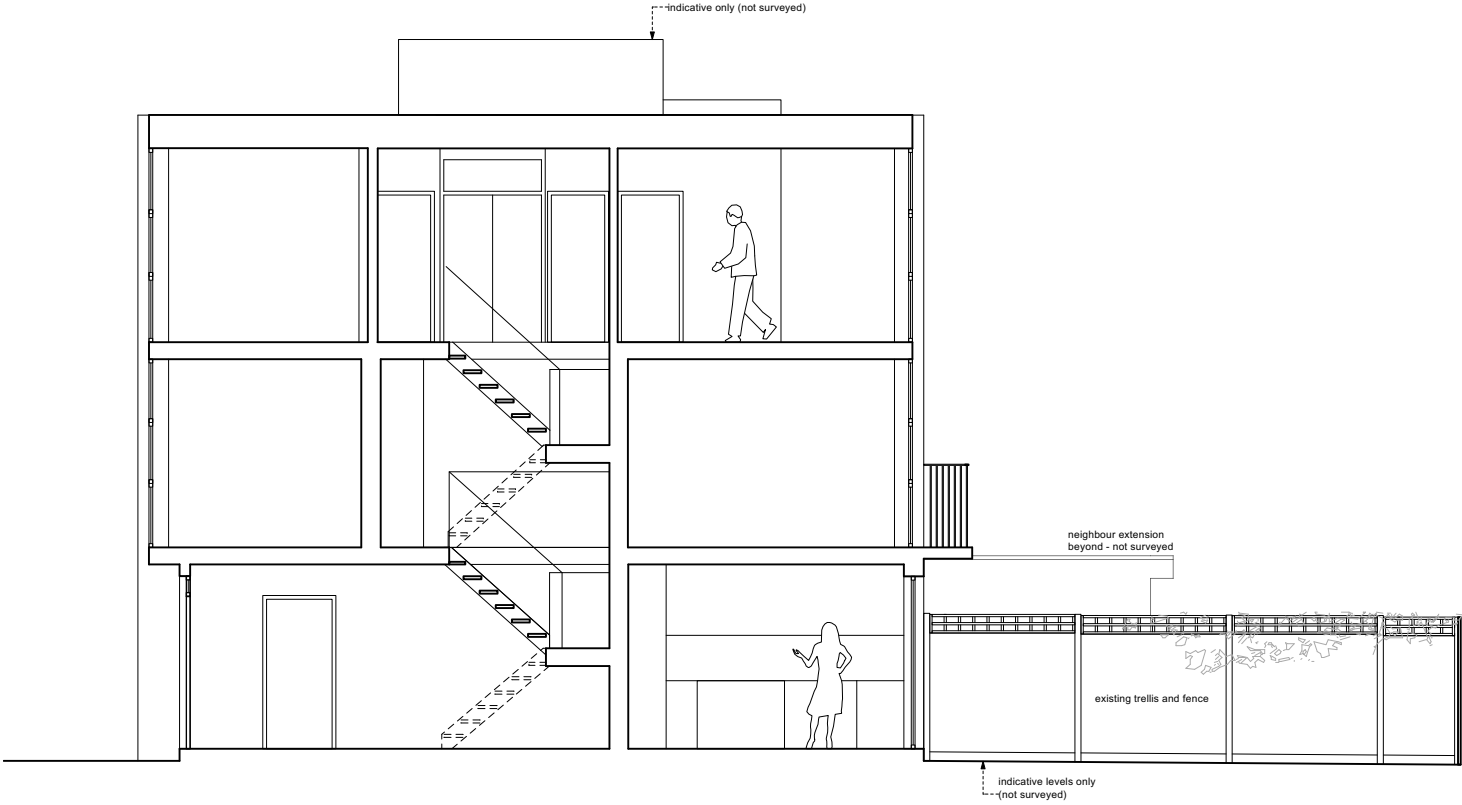

SECTION AA



-	stage 3: developed design -issued for information -client -council	16.03.23
-	stage 0&1: survey -issued for information -client	21.09.22

Rev	Date
-----	------

DRAWING STATUS	INFORMATION Issued only for purpose indicated This drawing to be read in conjunction with all consultants information. All dimensions to be checked on site. Do not scale, except for planning purposes. This drawing is protected by copyright.
JOB NUMBER	300
JOB TITLE	Laub Brown Residence 10 Huson Close London, NW3
DRAWING TITLE	section AA existing
SCALE:	1:100@A3 and 1:50@A1
DATE:	September 2022
DRAWING NO.	A/01/501
REV	—