





A/02/101

A

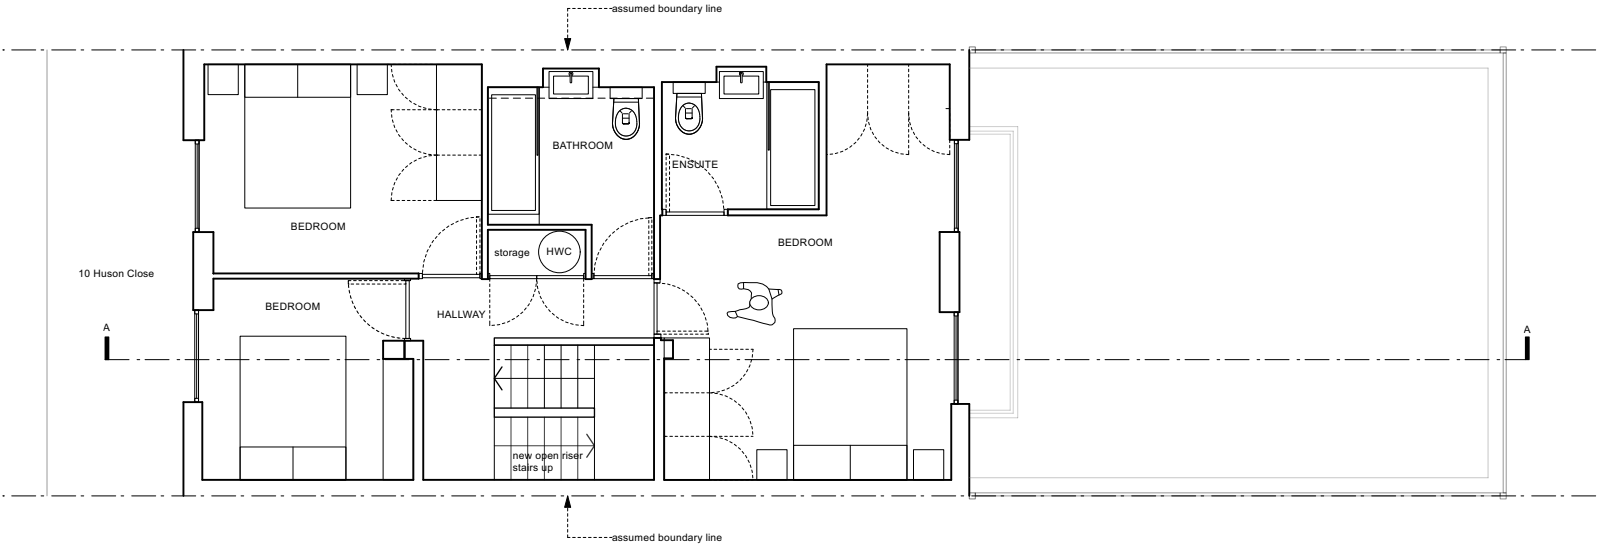

SECOND FLOOR

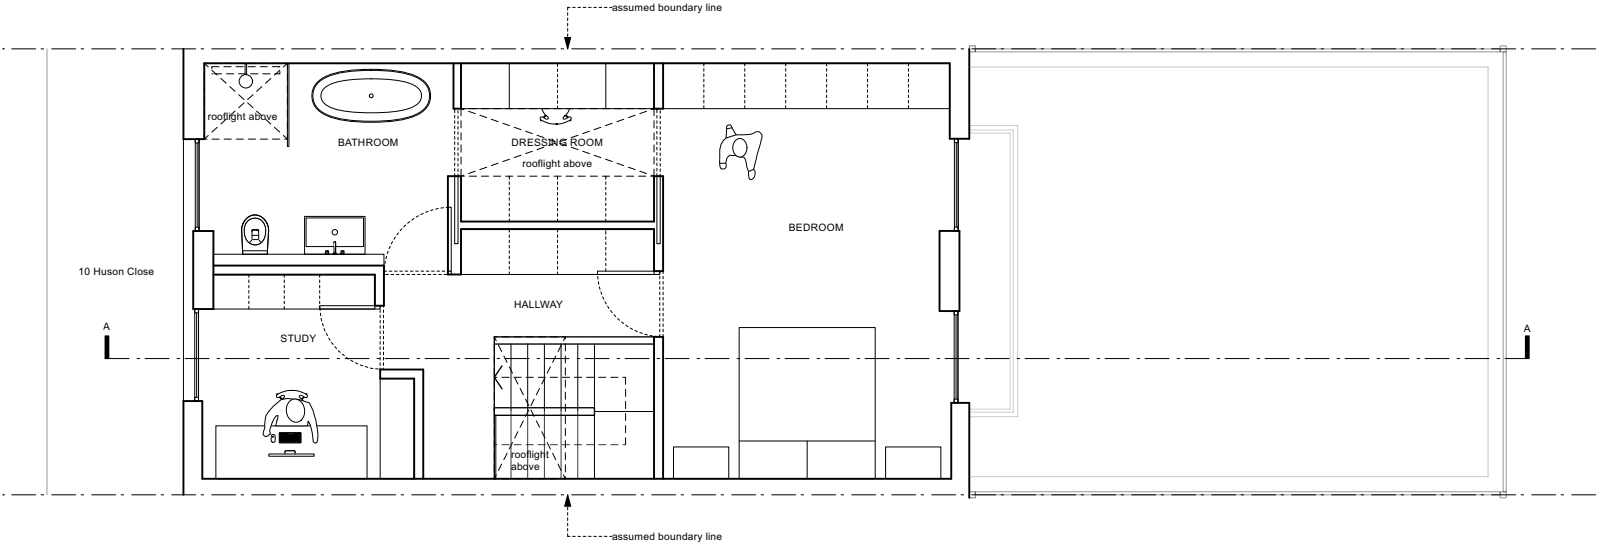

THIRD FLOOR

WILLIAM TOZER

associates

RIBA chartered practice

UK | EU | AU | NZ | USA

42-44 New House 67-68 Hatton Garden London EC1N 8JY

enquiries@williamtozerassociates.com

www.williamtozerassociates.com

NZIA practice

t +44 (0)20 7404 0675

0

1

2

3

4m

A	stage 3: developed design -issued for information -client -council	16.03.23
A	stage 3: developed design -issued for information -client -council	25.01.23
-	stage 2: concept design -issued for information -client	14.10.22

Rev

Date

DRAWING STATUS

INFORMATION

Issued only for purpose indicated

This drawing to be read in conjunction with all consultants information.

All dimensions to be checked on site.
Do not scale, except for planning purposes.

This drawing is protected by copyright.

JOB NUMBER

300

JOB TITLE

Laub Brown Residence
10 Huson Close
London, NW3

DRAWING TITLE

second and third floor plans
proposed

SCALE:

1:100@A3 and 1:50@A1

DATE:


October 2022

DRAWING NO.

A/02/102

REV

A

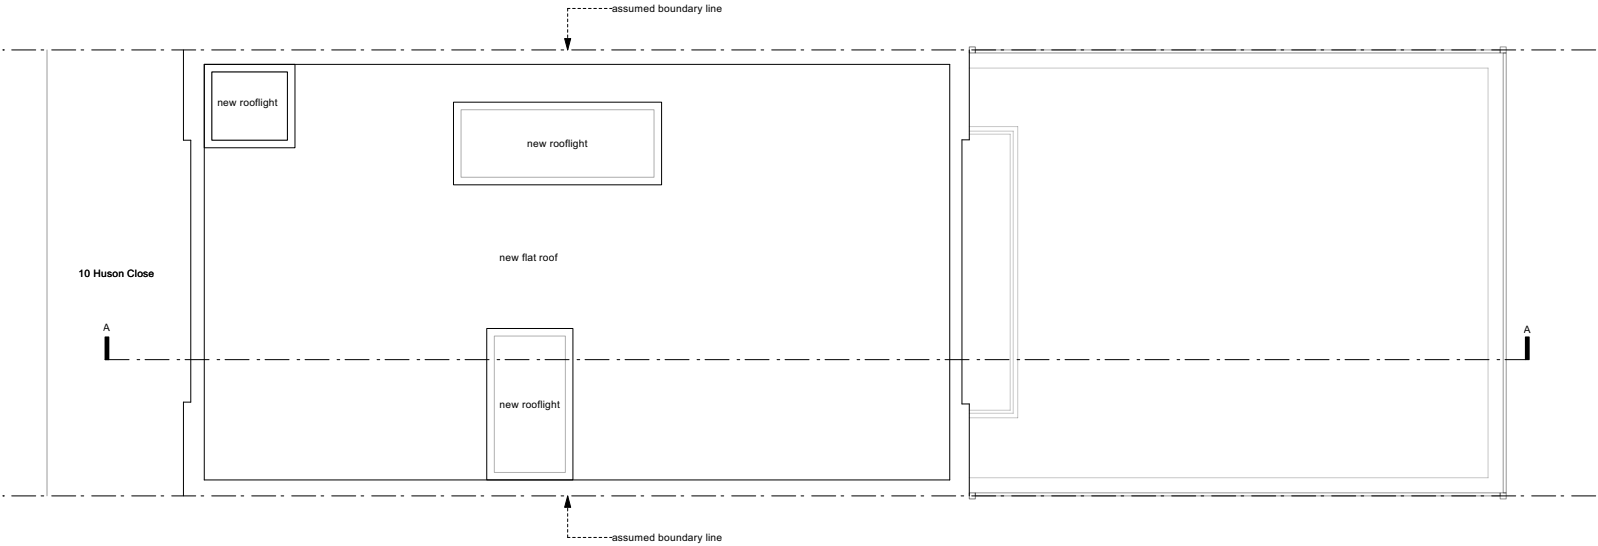

ROOF PLAN

WILLIAM TOZER

a s s o c i a t e s

RIBA chartered practice

42-44 New House

London EC1N 8JY

enquiries@williamtozerassociates.com

www.williamtozerassociates.com

NZIA practice

AU | NZ | USA

t +44 (0)20 7404 0675

0

1


2

3


4m

A	stage 3: developed design -issued for information -client -council	16.03.23
A	stage 3: developed design -issued for information -client -council	25.01.23
-	stage 2: concept design -issued for information -client	14.10.22

Rev		Date
<div><div>DRAWING STATUS</div><div>INFORMATION</div><div>Issued only for purpose indicated</div><div>This drawing to be read in conjunction with all consultants information.</div><div>All dimensions to be checked on site. Do not scale, except for planning purposes.</div><div>This drawing is protected by copyright.</div></div>		
JOB NUMBER	300	
JOB TITLE	Laub Brown Residence 10 Huson Close London, NW3	
DRAWING TITLE	roof plan proposed	
SCALE:	1:100@A3 and 1:50@A1	
DATE:	October 2022	
DRAWING NO.	A/02/103	REV A

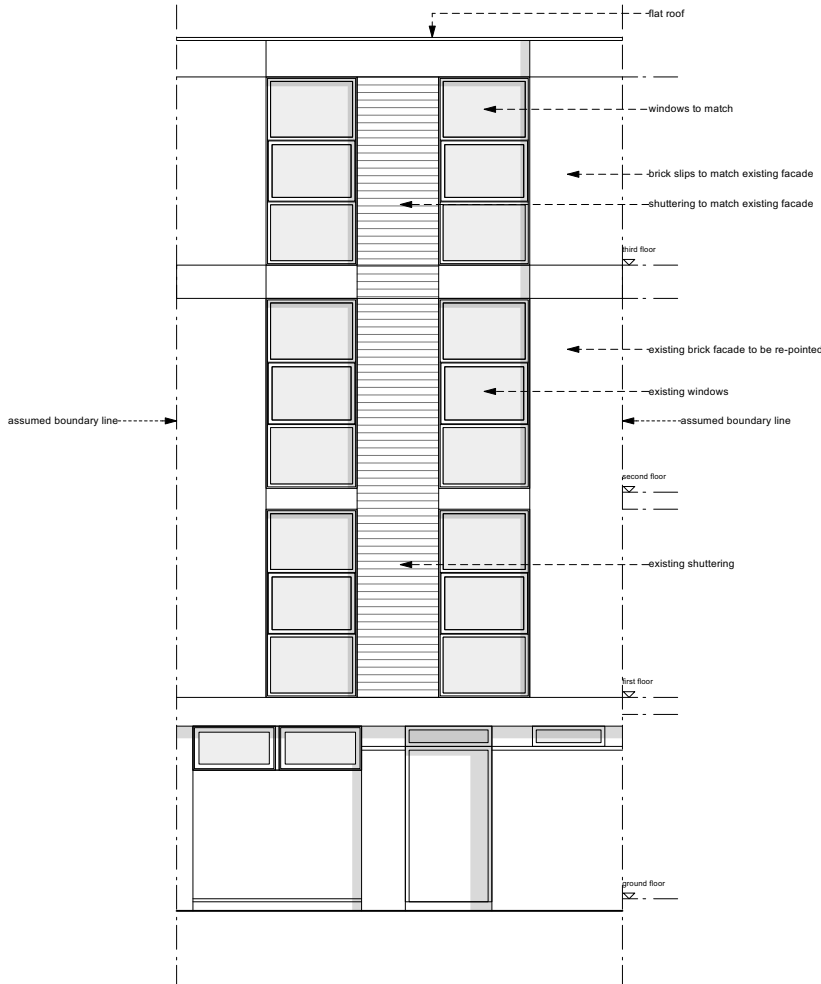

FRONT ELEVATION

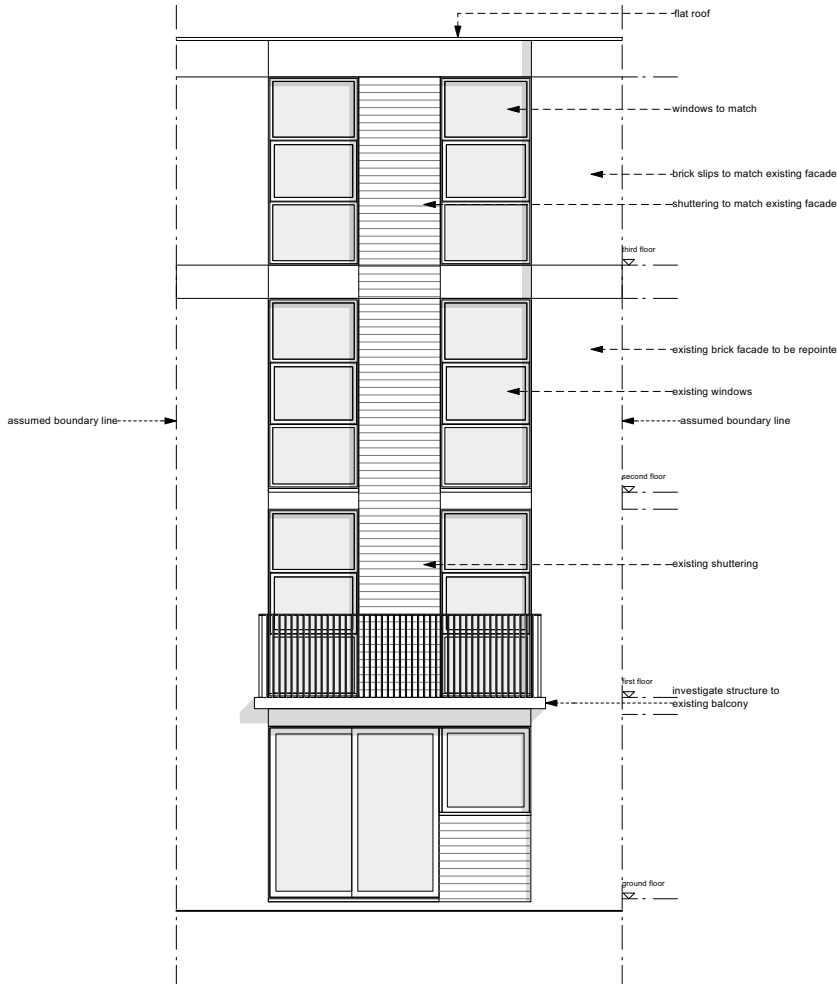

REAR ELEVATION

A	stage 3: developed design -issued for information -client -council	16.03.23
A	stage 3: developed design -issued for information -client -council	25.01.23
-	stage 2: concept design -issued for information -client	14.10.22

Rev Date

DRAWING STATUS INFORMATION

Issued only for purpose indicated

This drawing to be read in conjunction with all consultants information.

All dimensions to be checked on site.
Do not scale, except for planning purposes.

This drawing is protected by copyright.

JOB NUMBER 300

JOB TITLE
Laub Brown Residence
10 Huson Close
London, NW3


DRAWING TITLE
front elevation
proposed

SCALE: 1:100@A3 and 1:50@A1

DATE: October 2022

DRAWING NO. REV

A/02/104 A

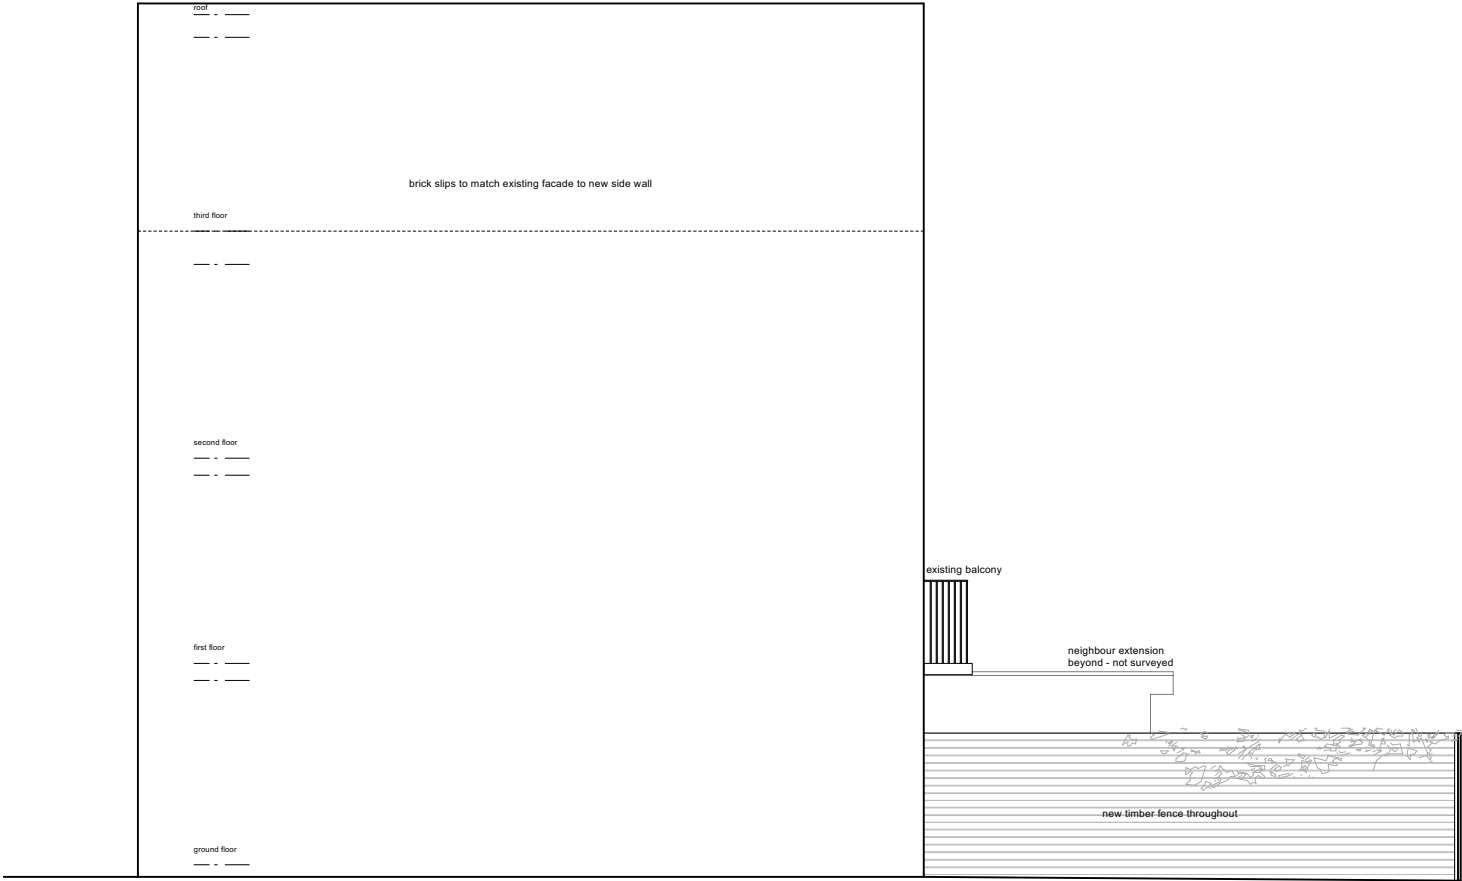


SIDE ELEVATION



A	stage 3: developed design -issued for information -client -council	16.03.23
A	stage 3: developed design -issued for information -client -council	25.01.23
-	stage 2: concept design -issued for information -client	14.10.22

Rev	Date
DRAWING STATUS INFORMATION Issued only for purpose indicated This drawing to be read in conjunction with all consultants information. All dimensions to be checked on site. Do not scale, except for planning purposes. This drawing is protected by copyright.	
JOB NUMBER	300
JOB TITLE	Laub Brown Residence 10 Huson Close London, NW3
DRAWING TITLE	side elevation proposed
SCALE:	1:100@A3 and 1:50@A1
DATE:	October 2022
DRAWING NO.	<div>A/02/105</div>
REV	<div>A</div>

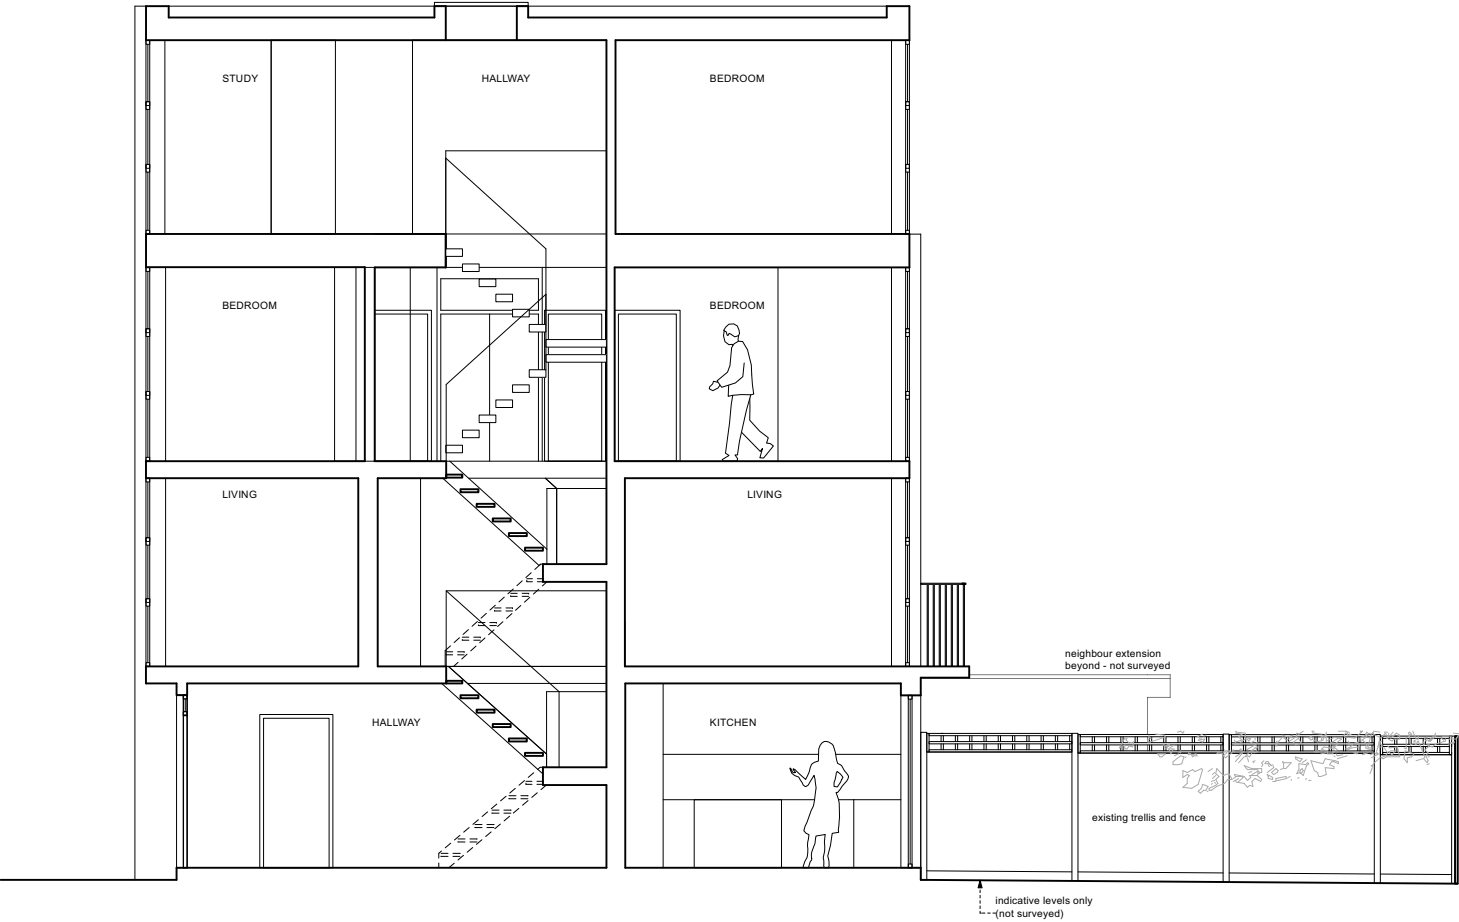

SECTION AA

WILLIAM TOZER

a s s o c i a t e s

RIBA chartered practice

UK | EU | AU | NZ | USA

42-44 New House 67-68 Hatton Garden London EC1N 8JY

enquiries@williamtozerassociates.com

NZIA practice

t +44 (0)20 7404 0675

www.williamtozerassociates.com

0

1

2

3

4m

A	stage 3: developed design -issued for information -client -council	16.03.23
-	stage 2: concept design -issued for information -client	14.10.22

Rev	Date
<div><div>DRAWING STATUS</div><div>INFORMATION</div><div>Issued only for purpose indicated</div><div>This drawing to be read in conjunction with all consultants information.</div><div>All dimensions to be checked on site. Do not scale, except for planning purposes.</div><div>This drawing is protected by copyright.</div></div>	
JOB NUMBER	300
JOB TITLE	Laub Brown Residence 10 Huson Close London, NW3
DRAWING TITLE	section AA proposed
SCALE:	1:100@A3 and 1:50@A1
DATE:	October 2022
DRAWING NO.	A/02/501
REV	A