


GENERAL NOTES:
 DO NOT SCALE FROM THIS DRAWING
 ALL DIMENSIONS TO BE CHECKED ON SITE
 ANY OMISSIONS OR DISCREPANCIES TO BE REPORTED TO THE ARCHITECT IMMEDIATELY
 IF IN DOUBT ASK

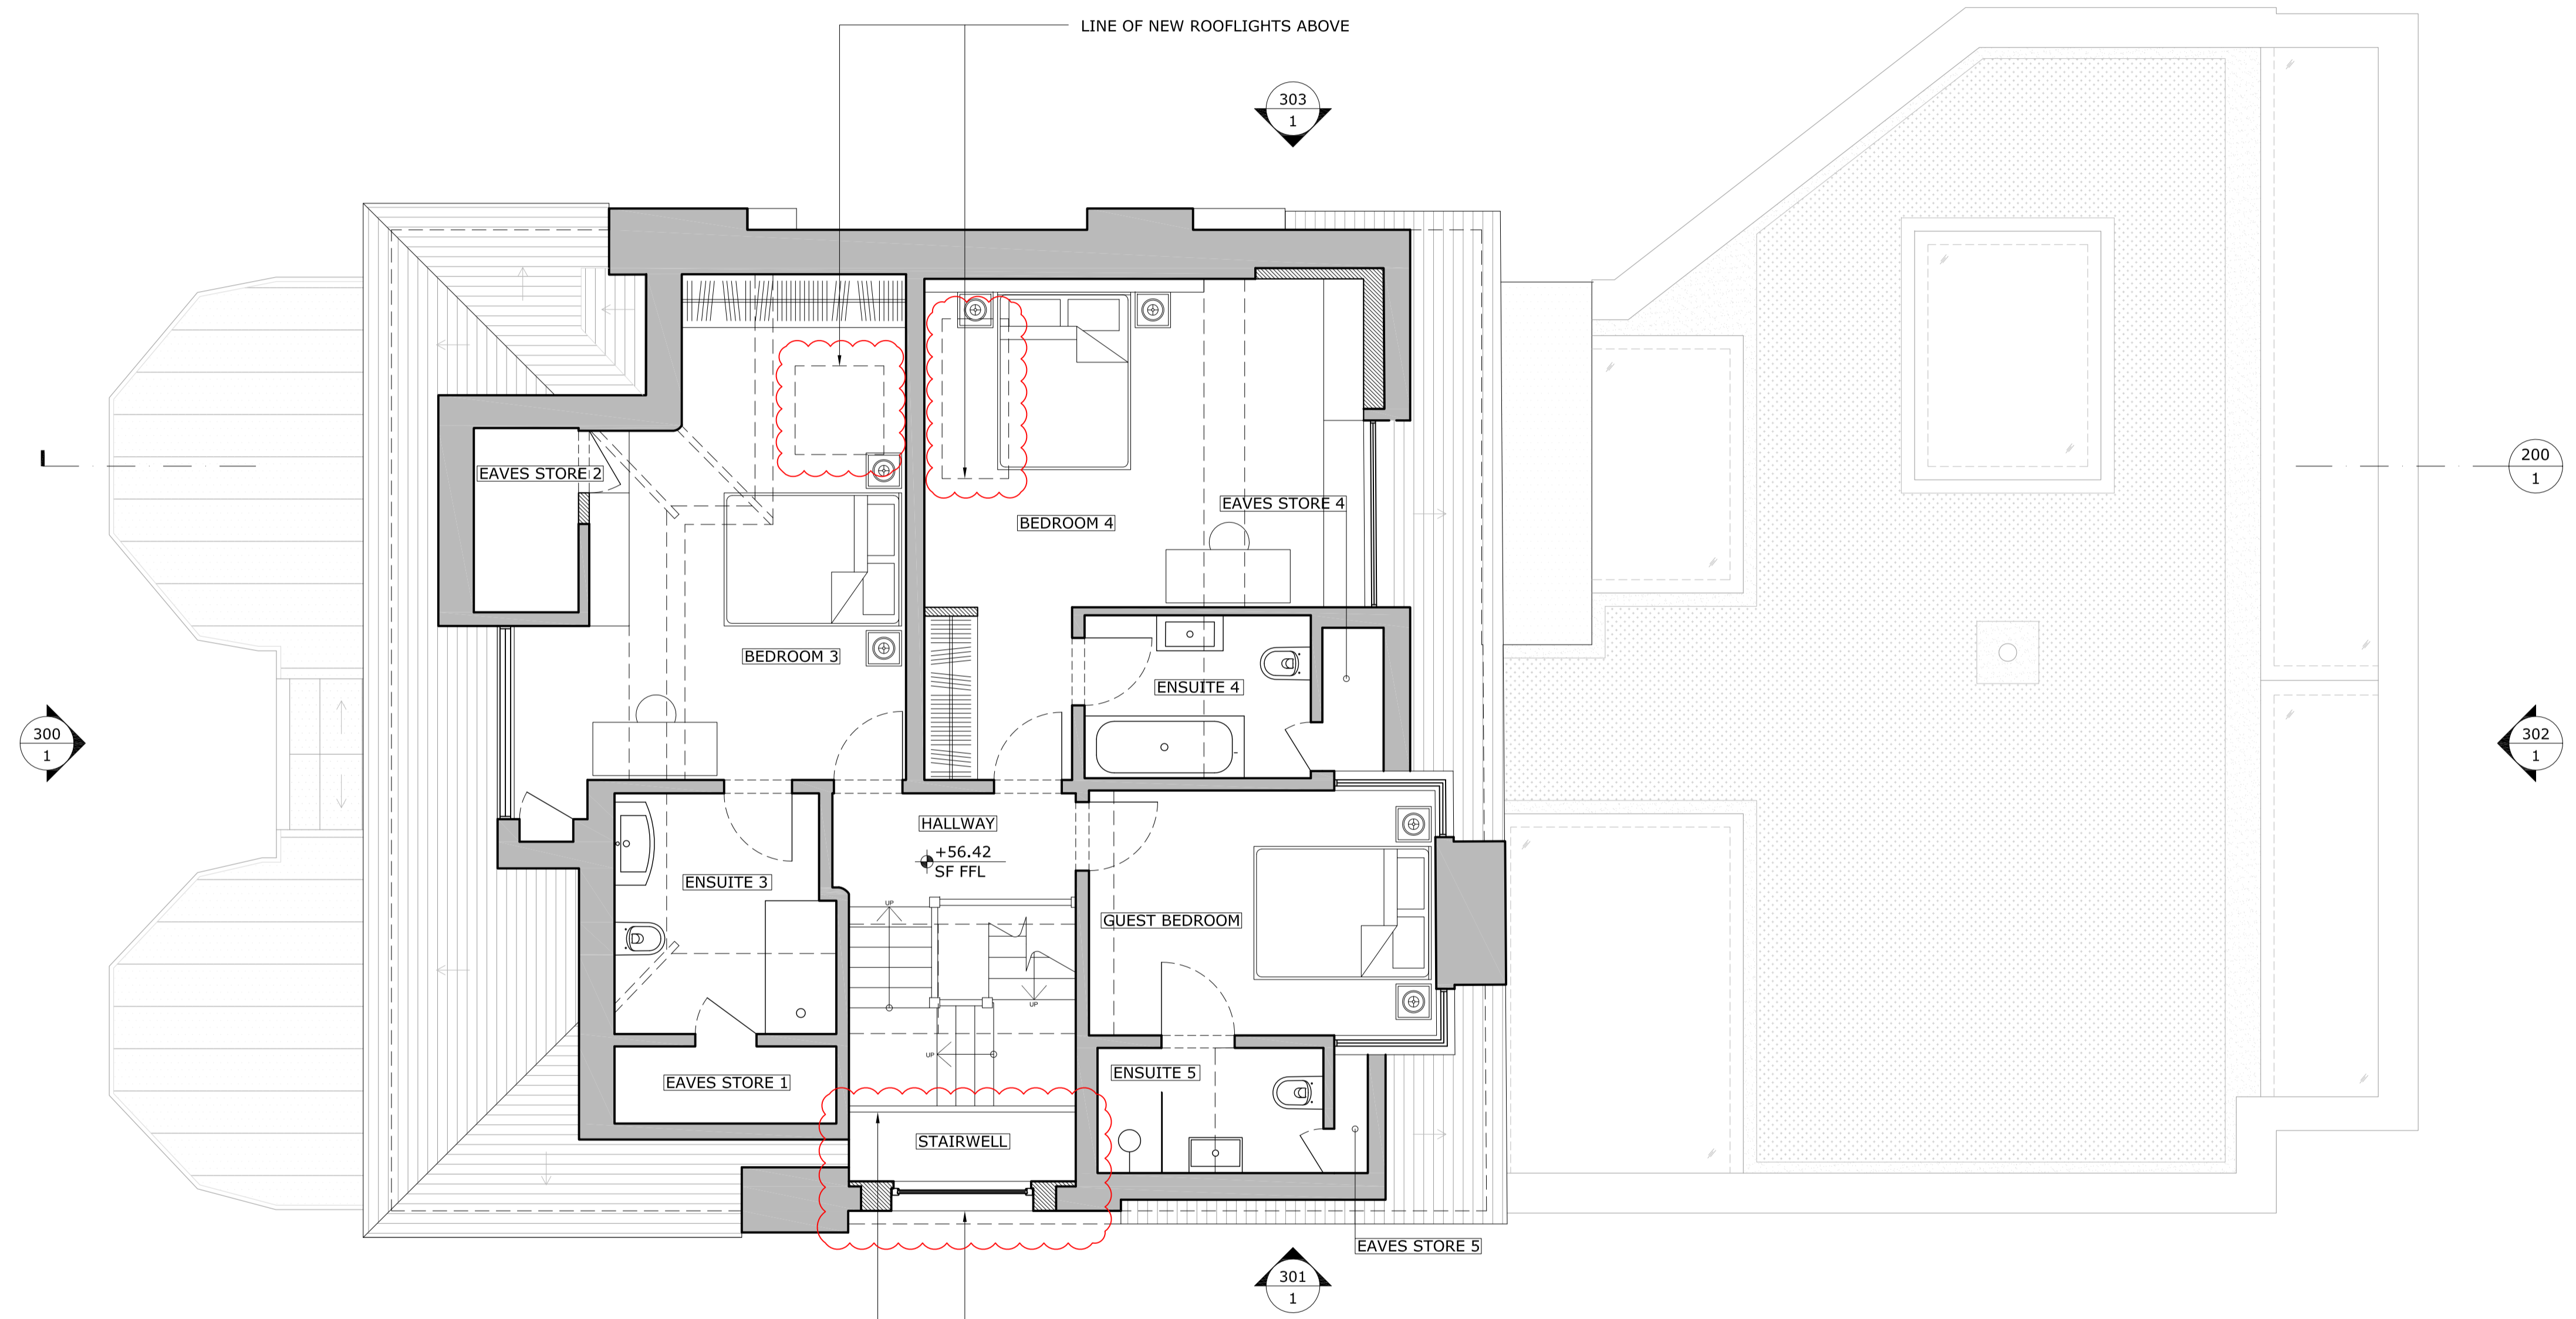

1 PROPOSED SECOND FLOOR PLAN
 1:50@A1, 1:100@A3

NEW DOUBLE HEIGHT WINDOW IN FIRST AND SECOND FLOOR STAIRWELL REFER TO DRAWING 9HAR-301
 WIDTH OF EXISTING STAIR TO BE REDUCED TO CREATE DOUBLE VOLUME SPACE TO MAXIMISE NATURAL LIGHT



P1	14.03.23	PLANNING APPLICATION	IK
REV	DATE	NOTES	DR
DRAWING STATUS			

PLANNING

CLIENT
 PRIVATE CLIENT

ARCHITECT
FINKERNAGEL ROSS
 Third Floor
 Unicorn House
 221-222 Shoreditch High Street
 London E1 6PJ
 Tel: 020 7377 5114
 info@finkernagelross.com
 www.finkernagelross.com

PROJECT
**9 HARLEY STREET
 LONDON
 NW3 3BX**

DRAWING TITLE
**PROPOSED SECOND FLOOR
 PLAN**

DRAWN	DR. DATE	CHECKED	CH. DATE
IK	18.01.23	IK	13.03.23

SCALE	SHEET SIZE
1:50@A1	A1

DRAWING NO	REVISION
9HAR-104	P1