


SCALE DRAWINGS FOR PLANNING PURPOSES ONLY

ALL DIMENSIONS TO BE CHECKED ON SITE PRIOR TO COMMENCEMENT AND ANY DISCREPANCY REPORTED TO RCCA

THIS DRAWING IS COPYRIGHT AND CANNOT BE REPRODUCED IN PART OR WHOLE WITHOUT WRITTEN CONSENT OF RCCA




Front Elevation

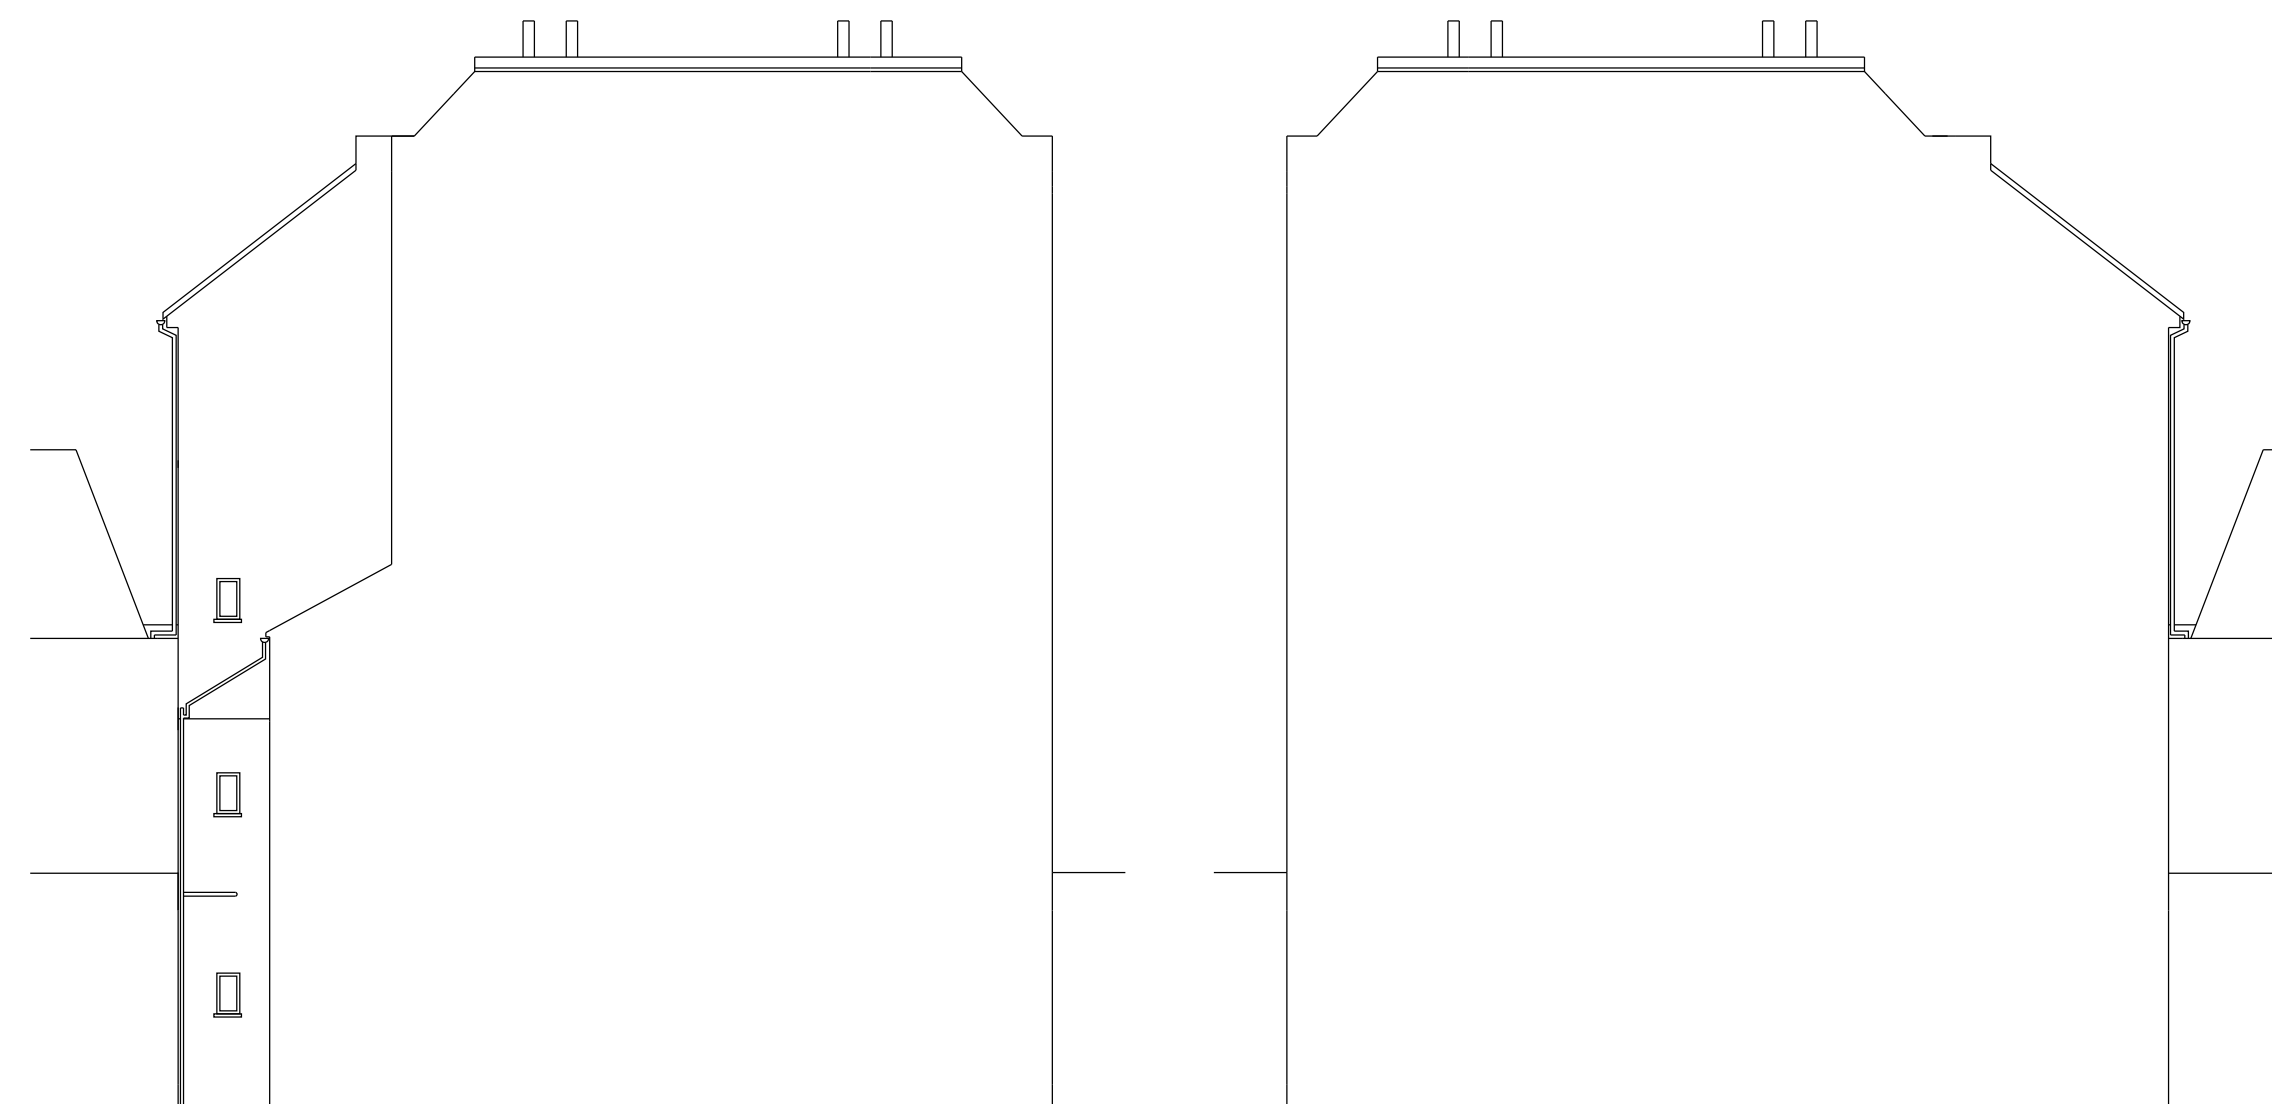


Proposed LHS Elevation


Proposed RHS Elevation

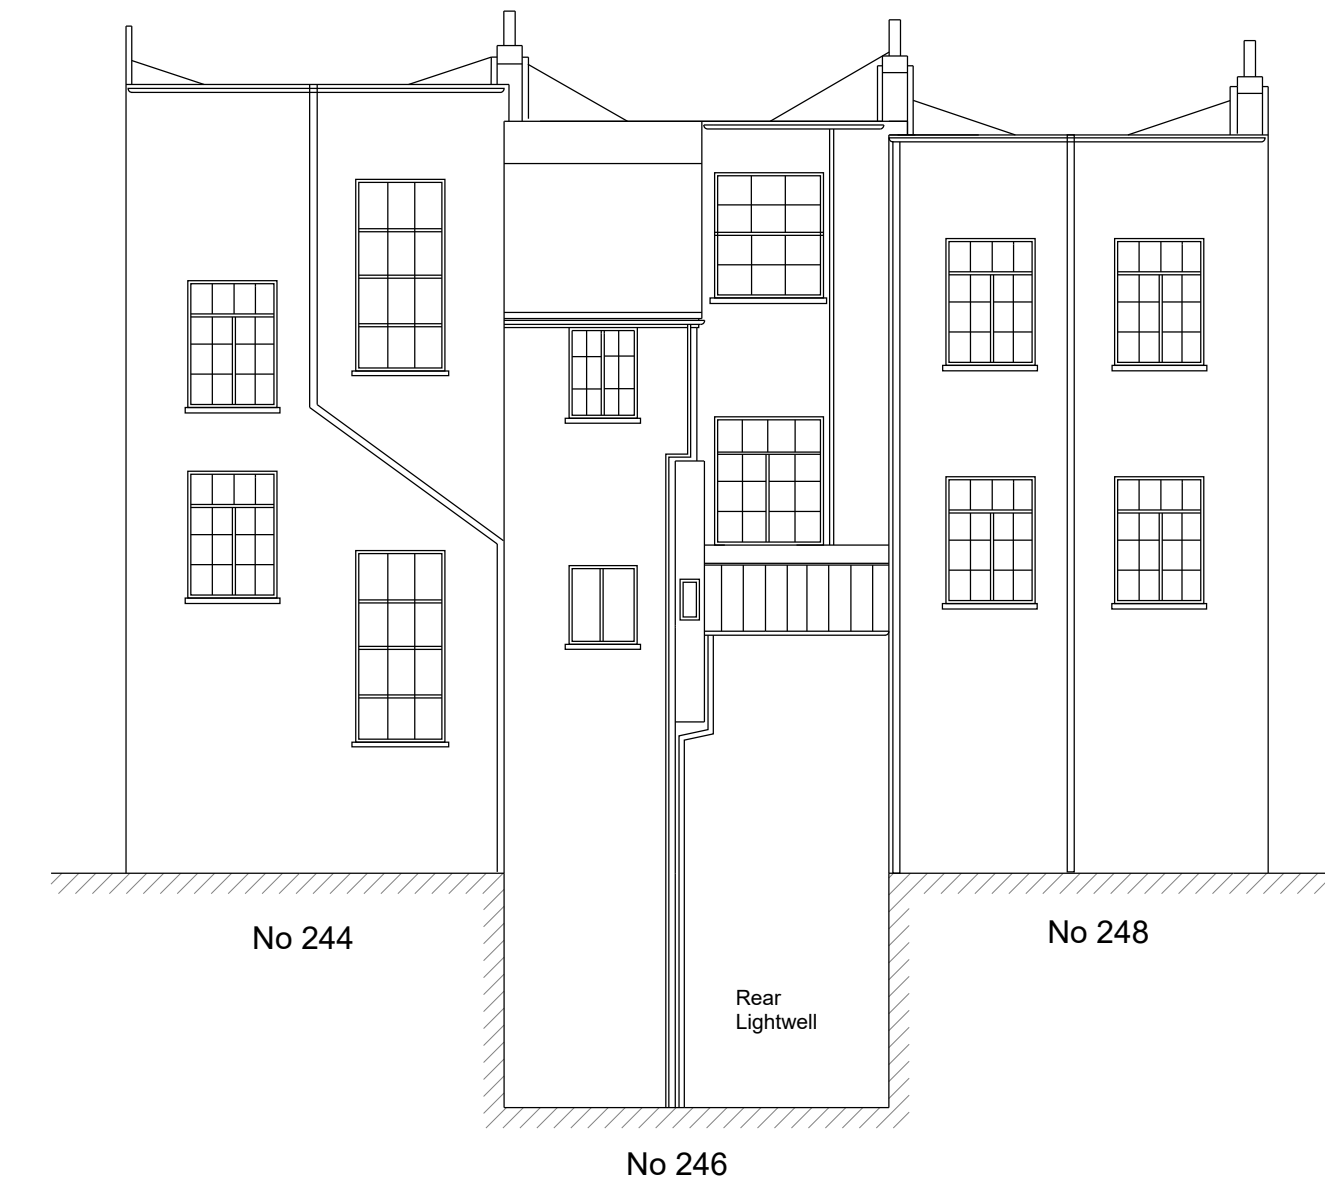


Proposed Rear Elevation

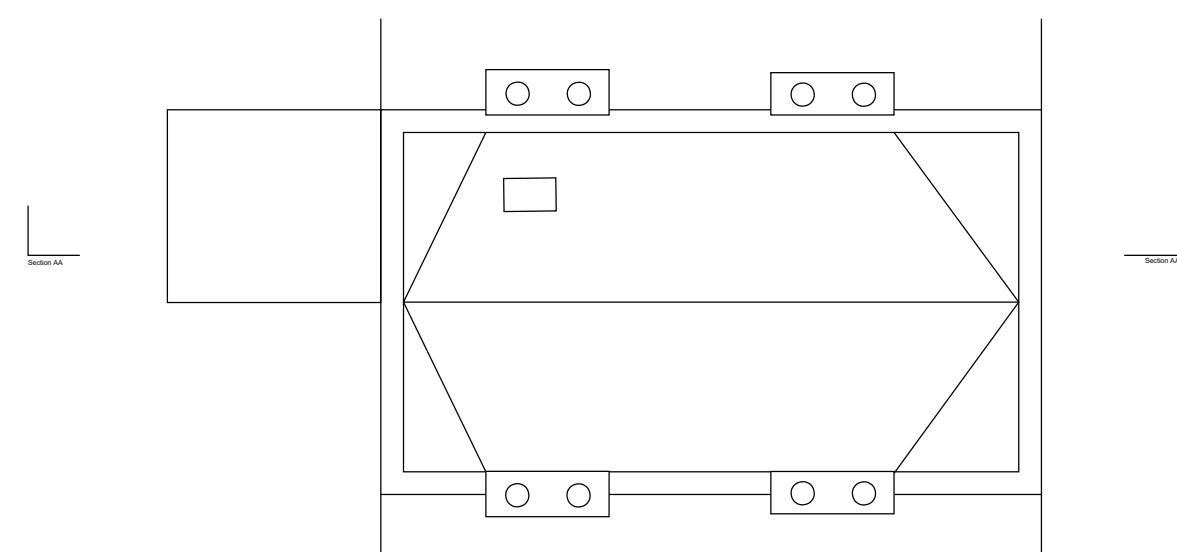


Roof Plan

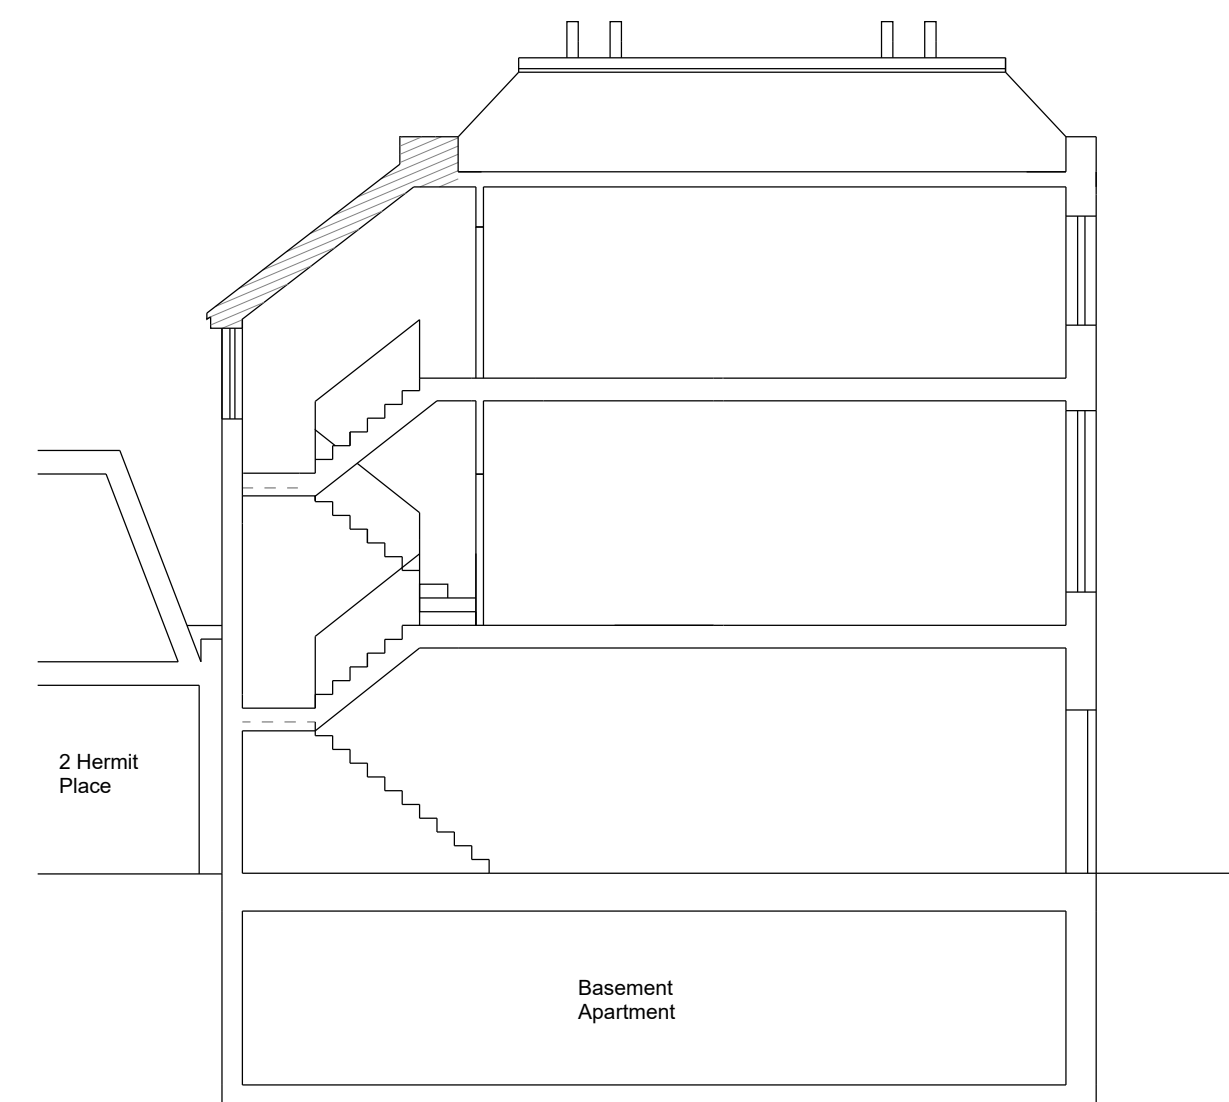


Proposed Section AA

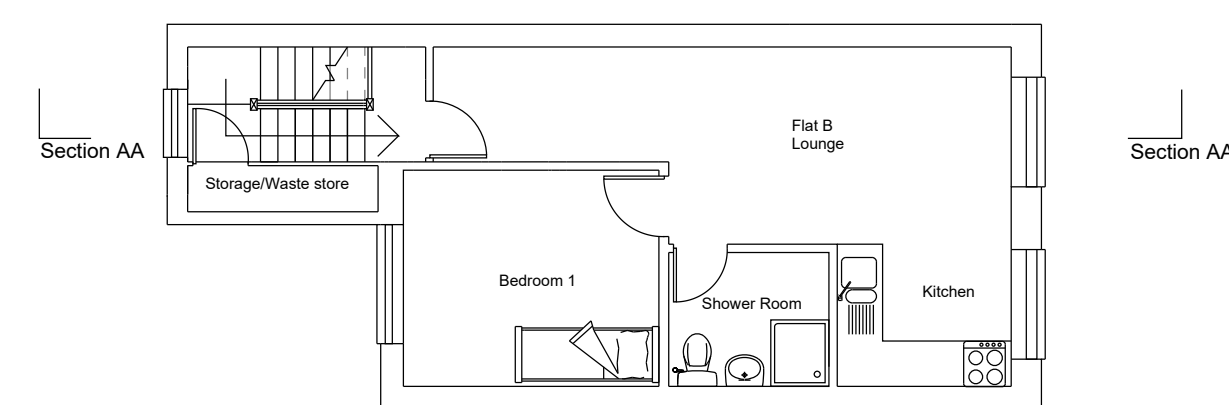

Proposed Second Floor

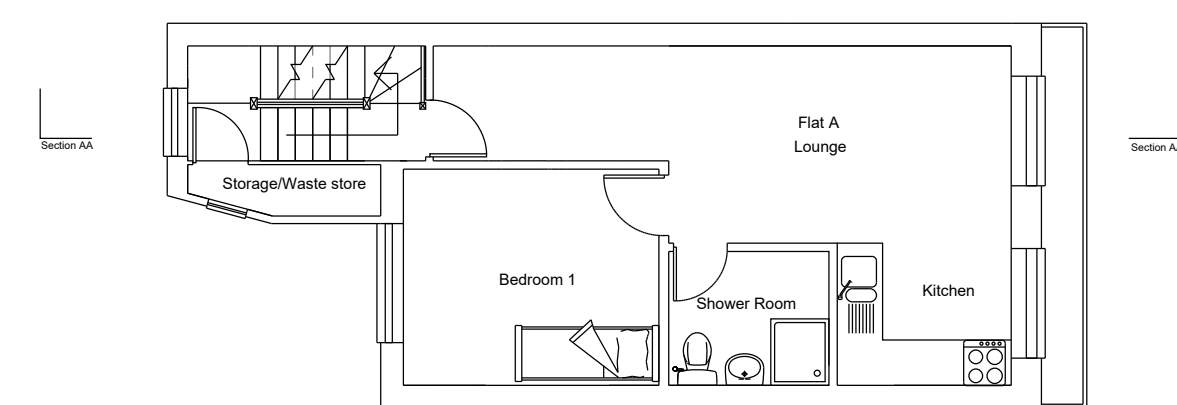

Proposed First Floor

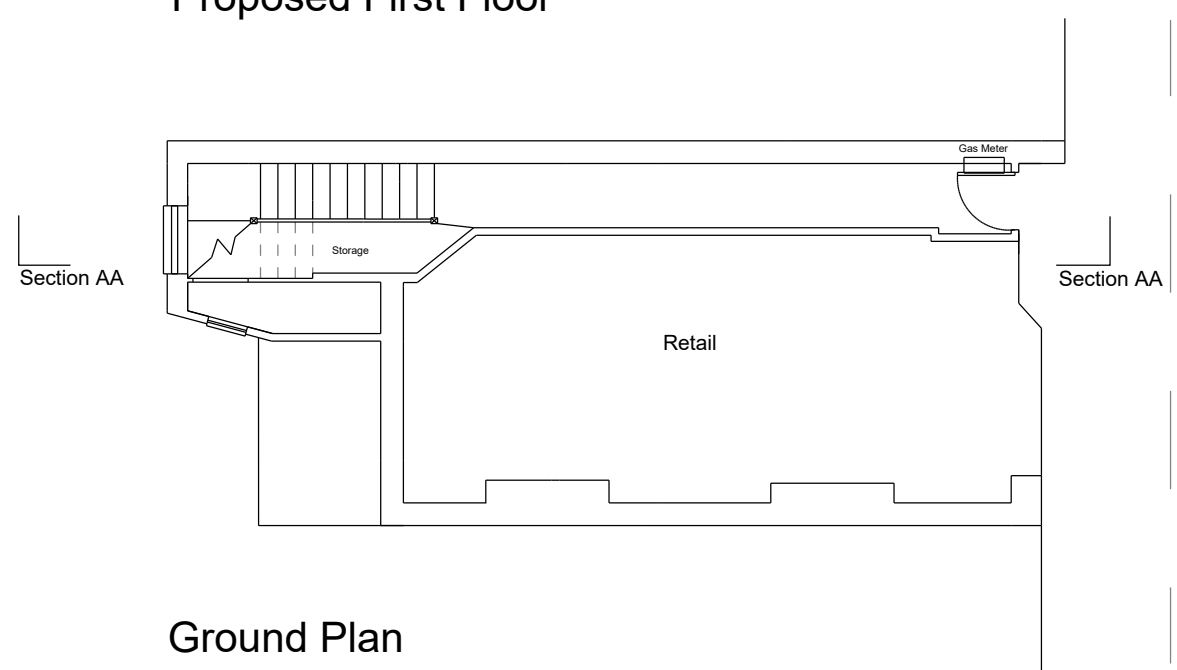

Ground Plan



Proposed Block Plan 1:200

Repair Work and Maintenance on the exterior of building. Render, vegetation, sash windows on existing first floor, and reinstatement of sash windows on second floor.



Ordnance Survey. (c) Crown Copyright 2020. All rights reserved. Licence number 100022432

LOCATION PLAN SCALE 1:1250

REVISION

REV A - 05.09.2022  
Revision to stairwell roof

REV B - 10.10.2022  
Removal of mansard extension

REV C - 24.03.2023  
Shower rooms noted



Clarks Barn, Bassetsbury Lane, High Wycombe, Bucks HP11 1QX  
T 01494 888000 F 01494 888008 E RICClark@richardclarkarchitects.co.uk

CONTRACT

246 BELSIZE ROAD  
NORTH MAIDA VALE  
LONDON  
NW6 4BT

CLIENT

HOSELYNN LTD

DRAWING

PLANNING DRAWING

DRAWN

AC

SCALE

1:100

DATE

MAR 23

JOB/DRWG No

1735 - P1C

