



EXISTING PLANS


- To be demolished / removed

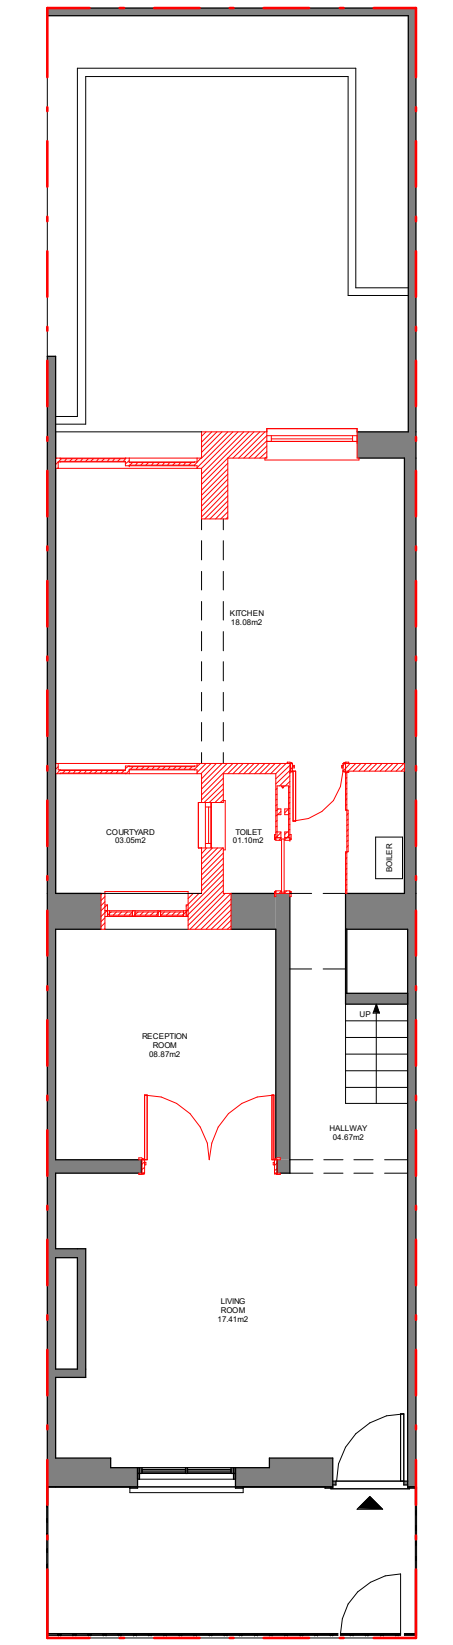


GROUND FLOOR PLAN
SCALE 1:100@A3

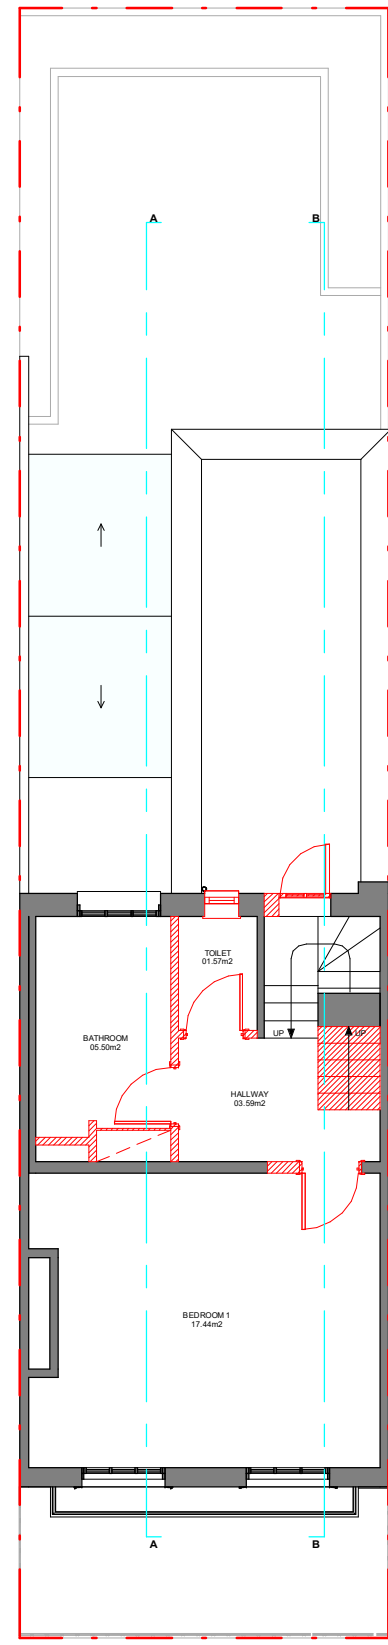

FIRST FLOOR PLAN
SCALE 1:100@A3

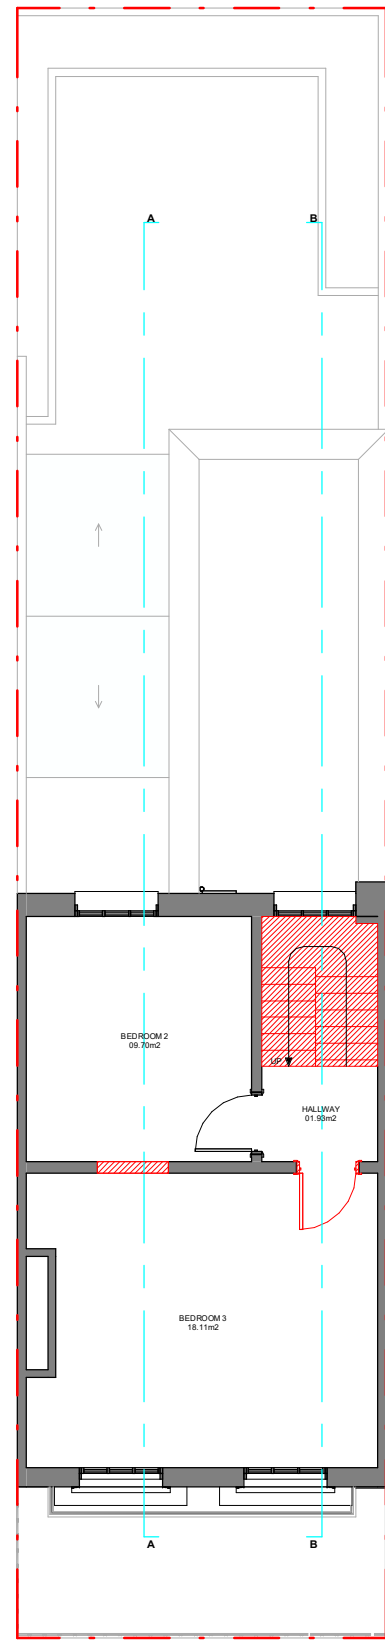

SECOND FLOOR PLAN
SCALE 1:100@A3

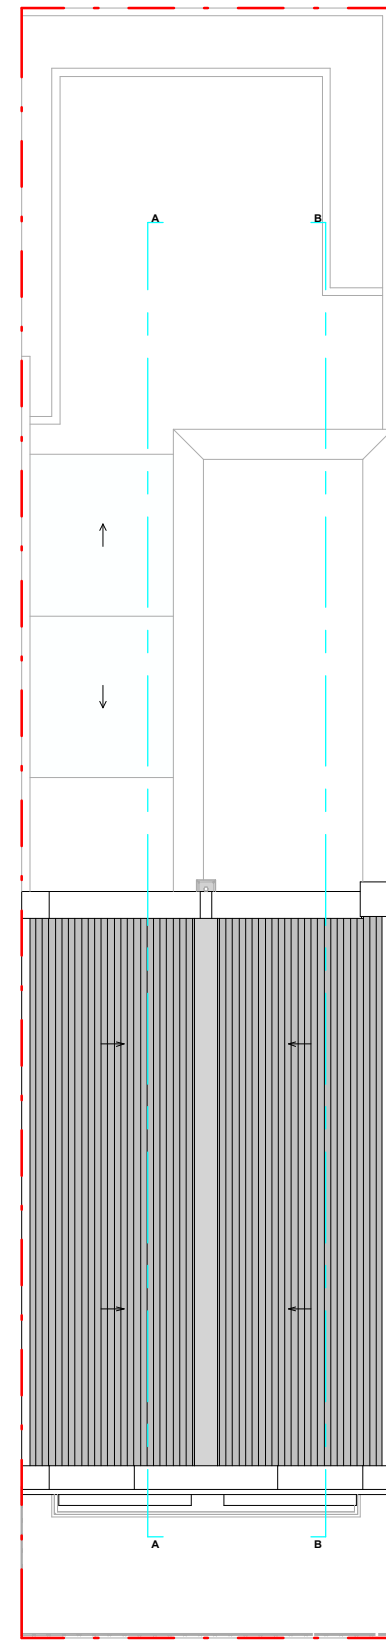

ROOF PLAN
SCALE 1:100@A3

Proficiency

Design & Build

31 - 35 FORTUNE GREEN ROAD,
LONDON, NW6 1DU

TEL.02074356231
PROFICIENCYARCHITECT@GMAIL.COM
WWW.PROFICIENCYLTD.CO.UK

RIBA
Royal Institute of
British Architects



PLEASE NOTE

1. All dimensions to be verified on site.
2. All dimensions are in millimeters.
3. No work shall commence until all approvals and agreements have been obtained. These include, Planning, Building Regulations, Thames Water and party Wall.
4. The Copyright of this drawing belongs to Proficiency Design & Build.

CLIENT:

Gary & Sarah

PROJECT:

Ground Floor Side Infill & First
Storey Rear Extension
+ Mansard

ADDRESS:

103 Castlehaven Road,
London, NW1 8SJ

TITLE:

EXISTING
PLANS

DATE:

06/03/2023

PROJECT NUM:

P-071

SCALE:

1/100 (@ A3)

DRAWING NUM:




EX-01

REV:

C

STATUS:

EXISTING ELEVATIONS

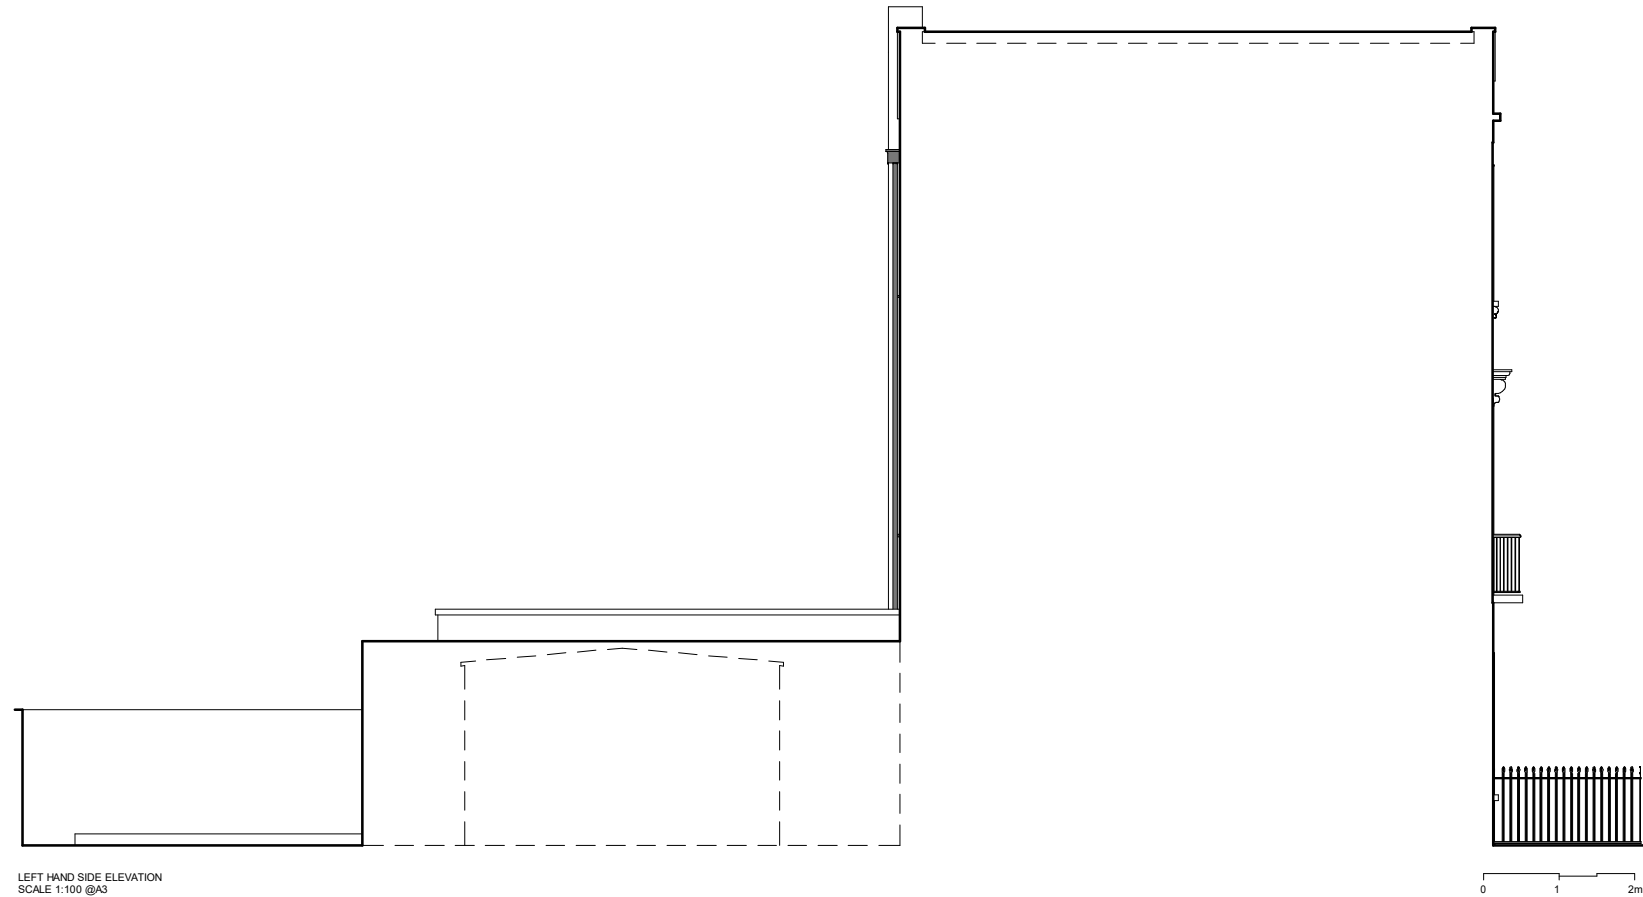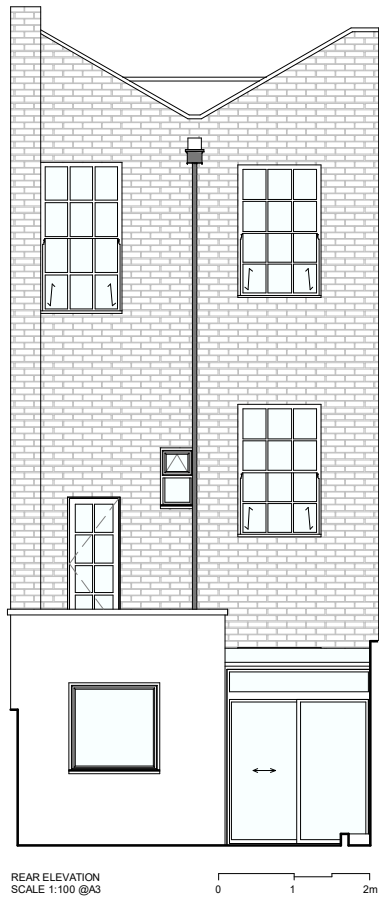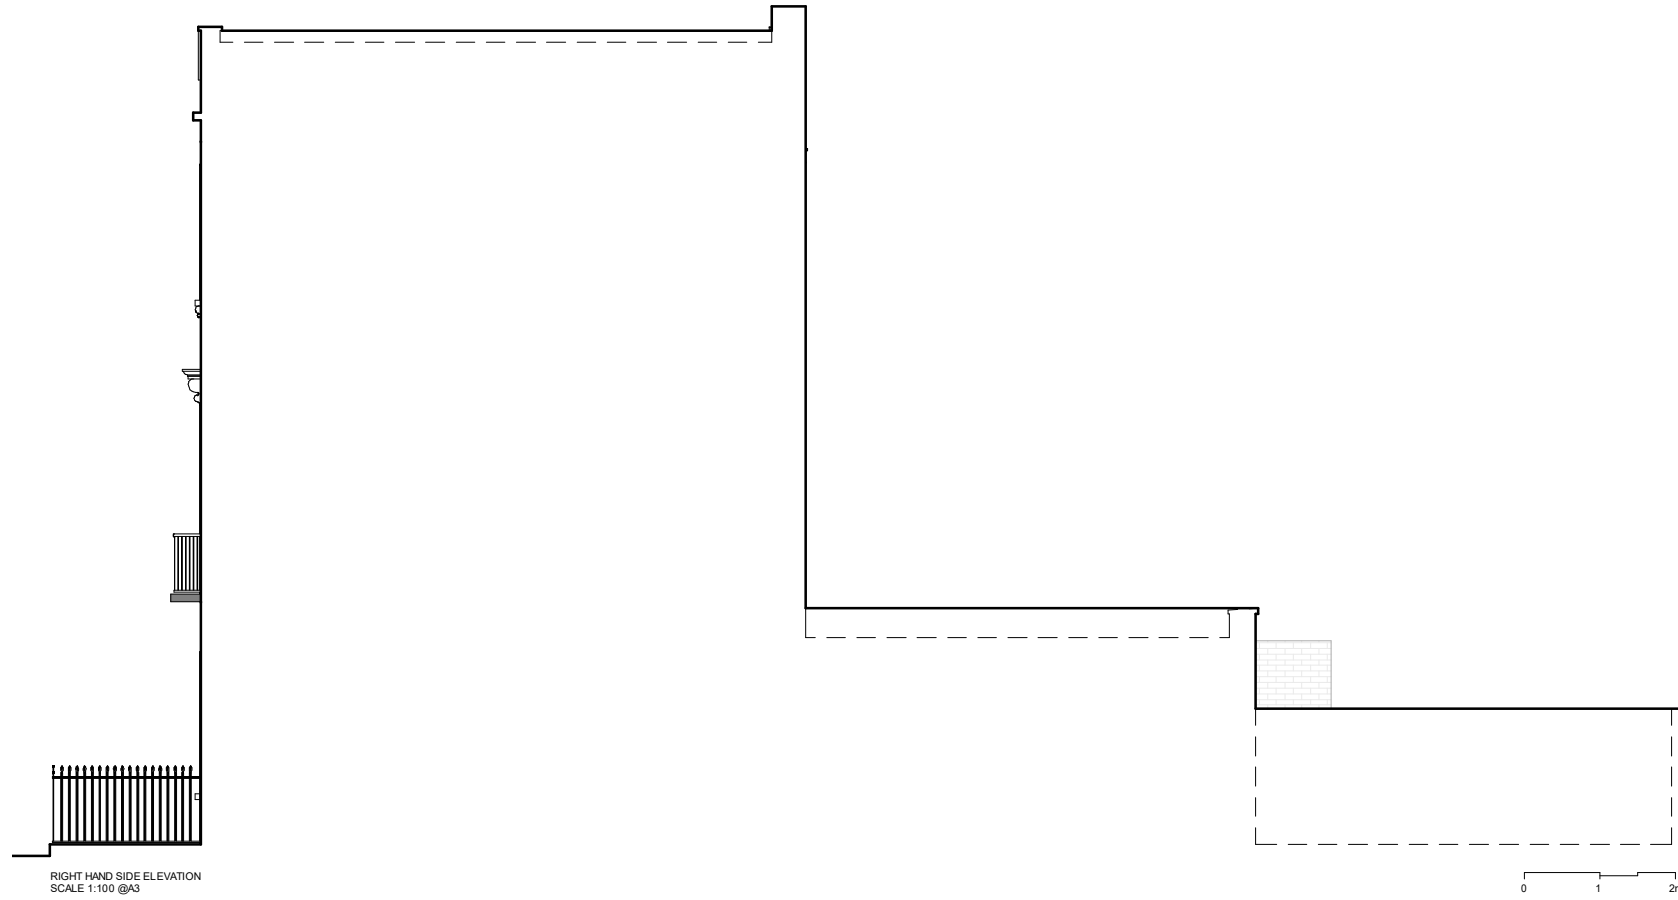

Proficiency

Design & Build

31 - 35 FORTUNE GREEN ROAD,
LONDON, NW6 1DU

TEL.02074356231
PROFICIENCYARCHITECT@GMAIL.COM
WWW.PROFICIENCYLTD.CO.UK

RIBA 
Royal Institute of
British Architects



PLEASE NOTE

1. All dimensions to be verified on site.
2. All dimensions are in millimeters.
3. No work shall commence until all approvals and agreements have been obtained. These include, Planning, Building Regulations, Thames Water and party Wall.
4. The Copyright of this drawing belongs to Proficiency Design & Build.

CLIENT:

Gary & Sarah

PROJECT:

Ground Floor Side Infill & First
Storey Rear Extension
+ Mansard

ADDRESS:

103 Castlehaven Road,
London, NW1 8SJ

TITLE:

**EXISTING
ELEVATIONS**

DATE:

06/03/2023

PROJECT NUM:

P-071

SCALE:

1/100 (@ A3)



DRAWING NUM:

EX-02

REV:

C

STATUS:

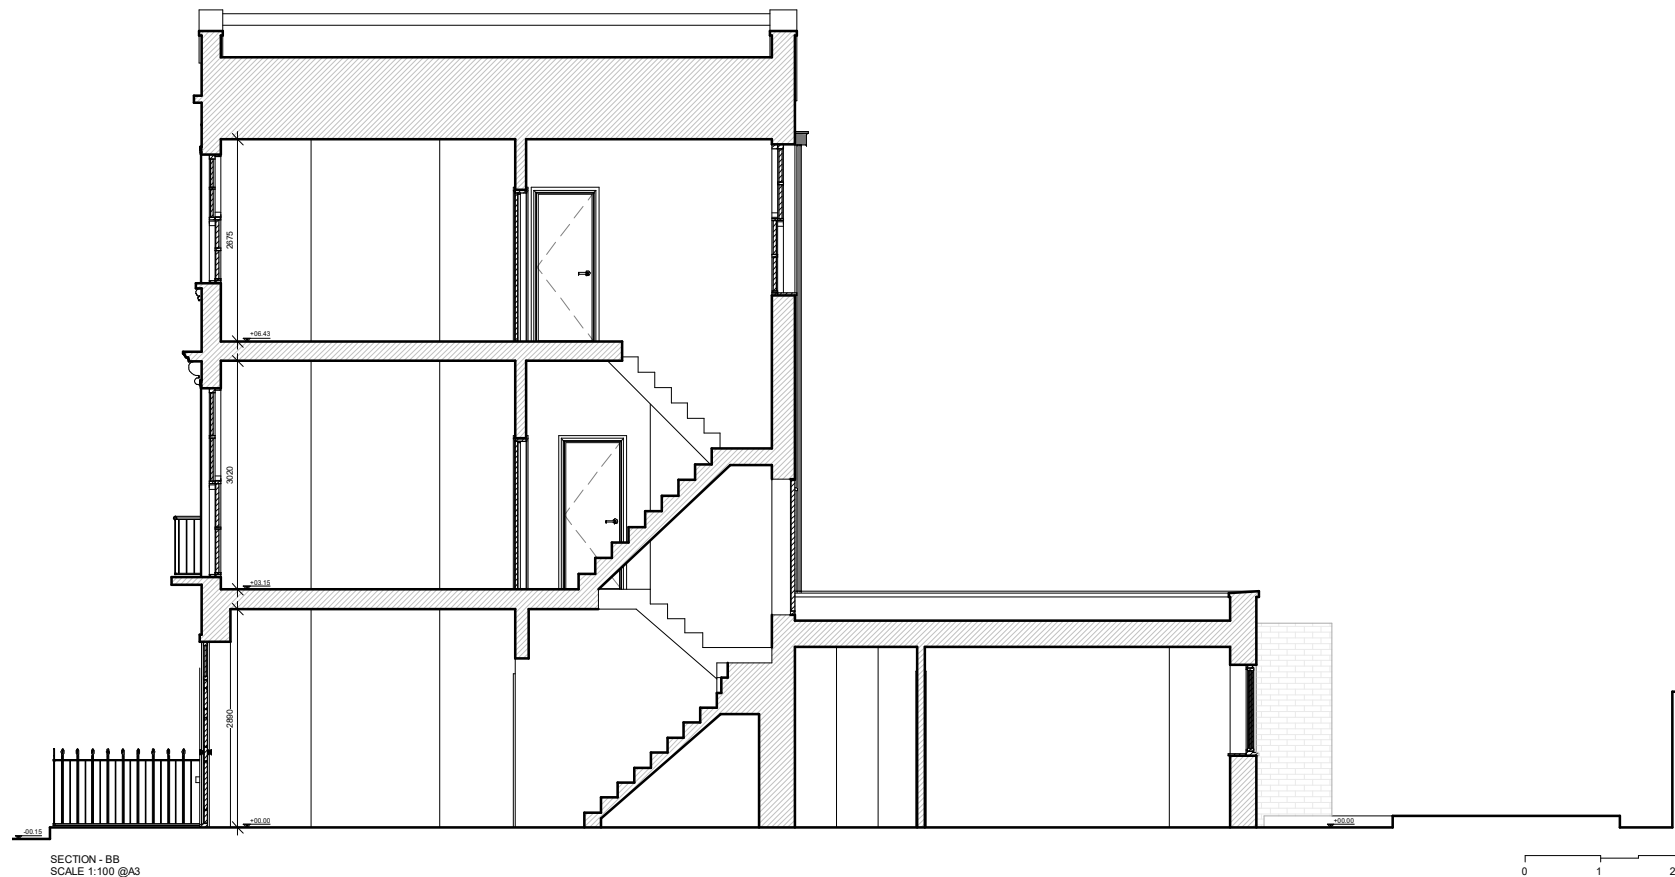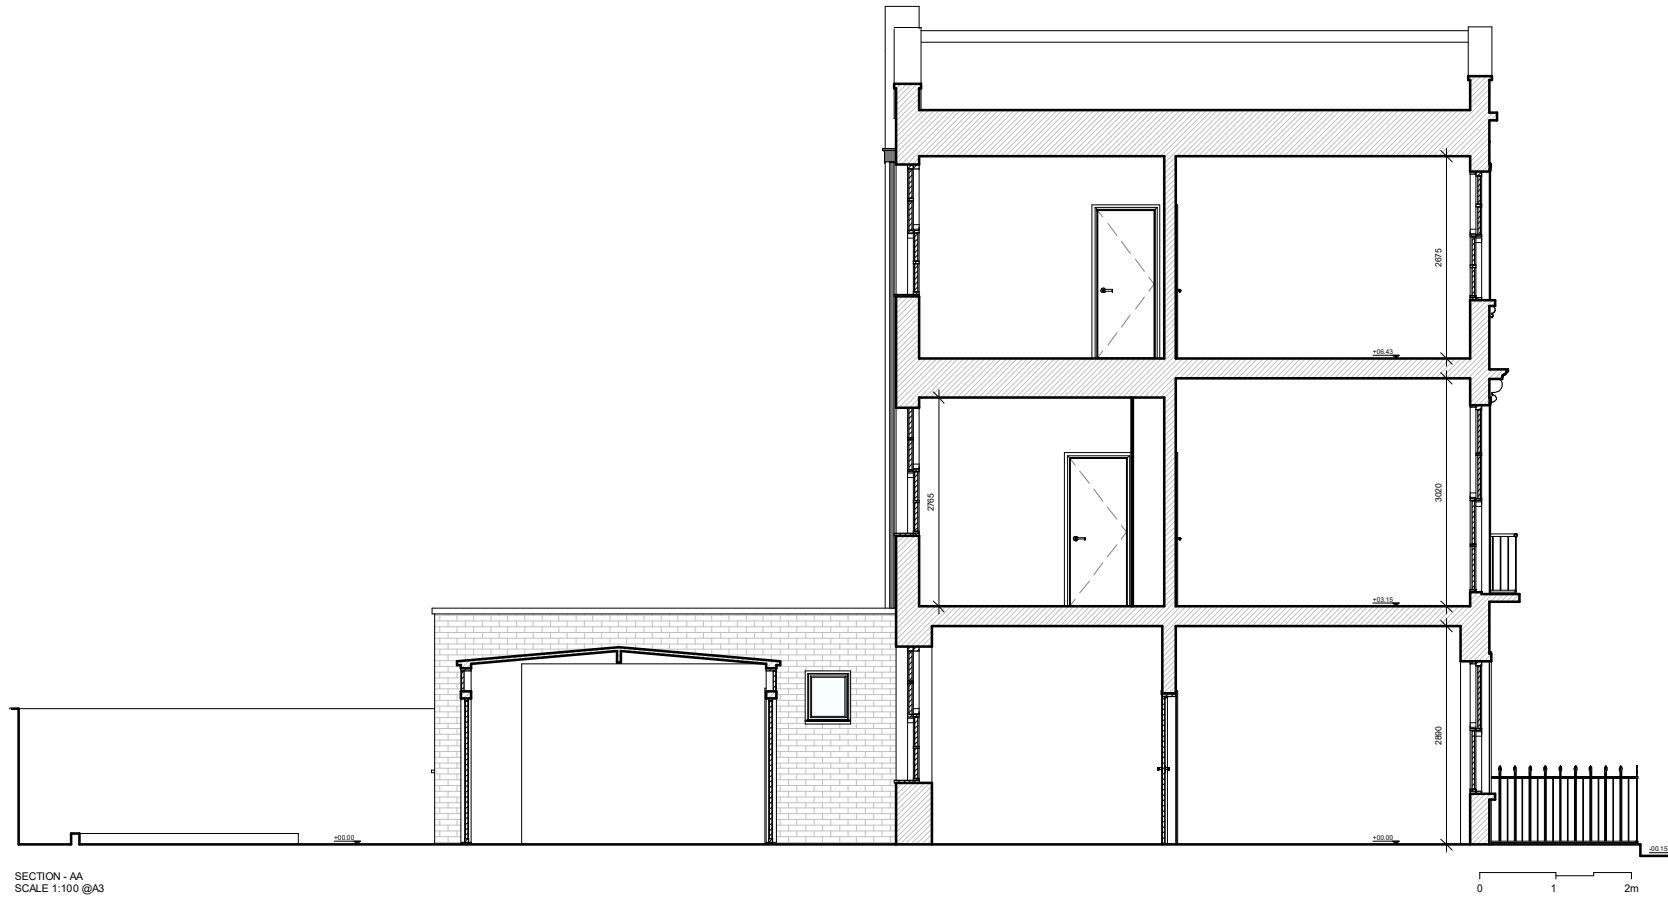

Proficiency

Design & Build

31 - 35 FORTUNE GREEN ROAD,
LONDON, NW6 1DU

TEL.02074356231
PROFICIENCYARCHITECT@GMAIL.COM
WWW.PROFICIENCYLTD.CO.UK

RIBA 
Royal Institute of
British Architects



PLEASE NOTE

1. All dimensions to be verified on site.
2. All dimensions are in millimeters.
3. No work shall commence until all approvals and agreements have been obtained. These include, Planning, Building Regulations, Thames Water and party Wall.
4. The Copyright of this drawing belongs to Proficiency Design & Build.

CLIENT:

Gary & Sarah

PROJECT:

Ground Floor Side Infill & First
Storey Rear Extension
+ Mansard

ADDRESS:

103 Castlehaven Road,
London, NW1 8SJ

TITLE:

EXISTING
SECTIONS: AA & BB

DATE:

06/03/2023

PROJECT NUM:

P-071

SCALE:

1/100 (@ A3)

DRAWING NUM:

EX-03

REV:

C

STATUS: