
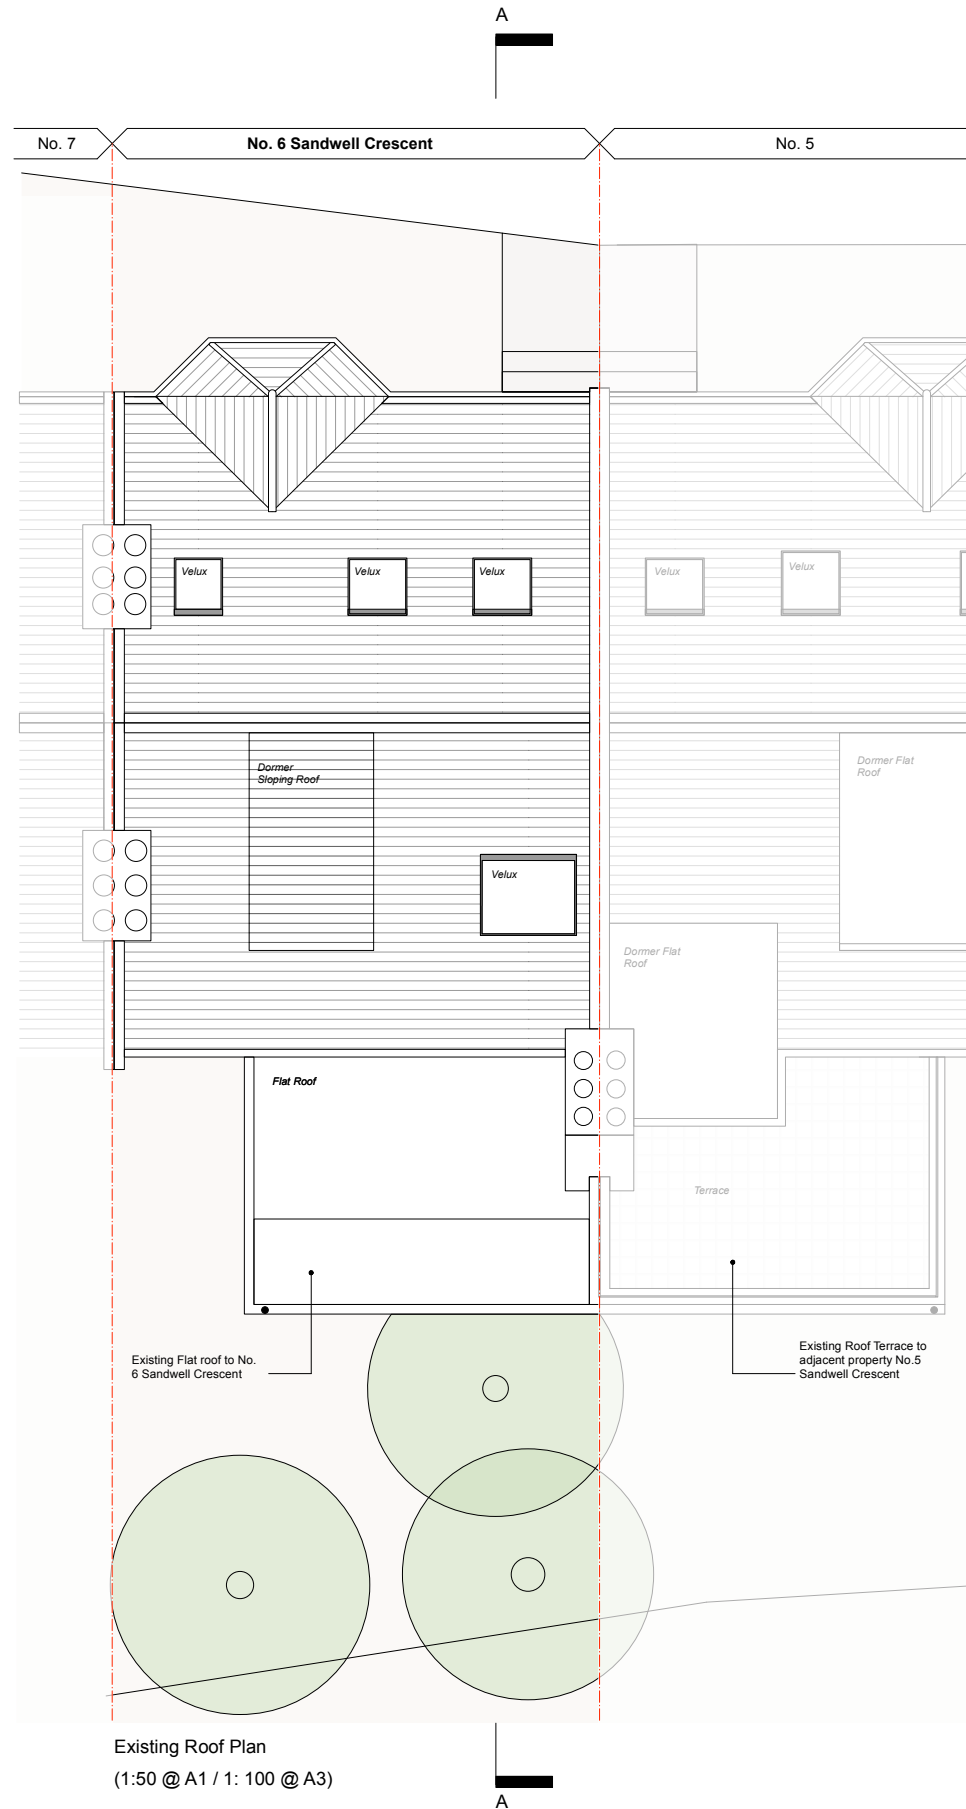


Existing Second Floor Plan
(1:50 @ A1 / 1: 100 @ A3)

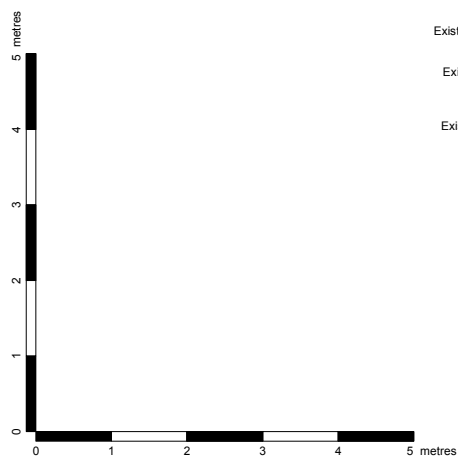

Existing Roof Plan
(1:50 @ A1 / 1: 100 @ A3)

Do not scale from this drawing.
This drawing is to be read in conjunction with all other relevant drawings.
Electronic data/ drawings are issued as "Read only" and should not be interrogated for measurement. All dimensions and levels should be read only from those values stated in text on the drawing.
The contractor shall check and verify all dimensions on site and report any discrepancies, in writing, to Studio 4 before proceeding with the work.
Copyright reserved.

REV	DESCRIPTION	DATE	BY	REV	DESCRIPTION	DATE	BY
P1	Issue for Planning	22/03/2023	EM				

6 SANDWELL CRESCENT, LONDON, NW6 1PB
6 Sandwell Crescent
Existing GA Plans

	STATUS:	PLANNING	
	SCALE:	1: 100 @ A3	
DRAWN:	S4	CHECKED:	S4
DATE:	February 2023	REV:	P1
DRAWING NO:	2462-Ex101		

STUDIO 4 6 SANDWELL CRESCENT LONDON NW6 1PB
T 020 7209 0776
mail @ studio4design.co.uk
4 architecture