





Existing Rear Elevation
(1:50 @ A1 / 1: 100 @ A3)

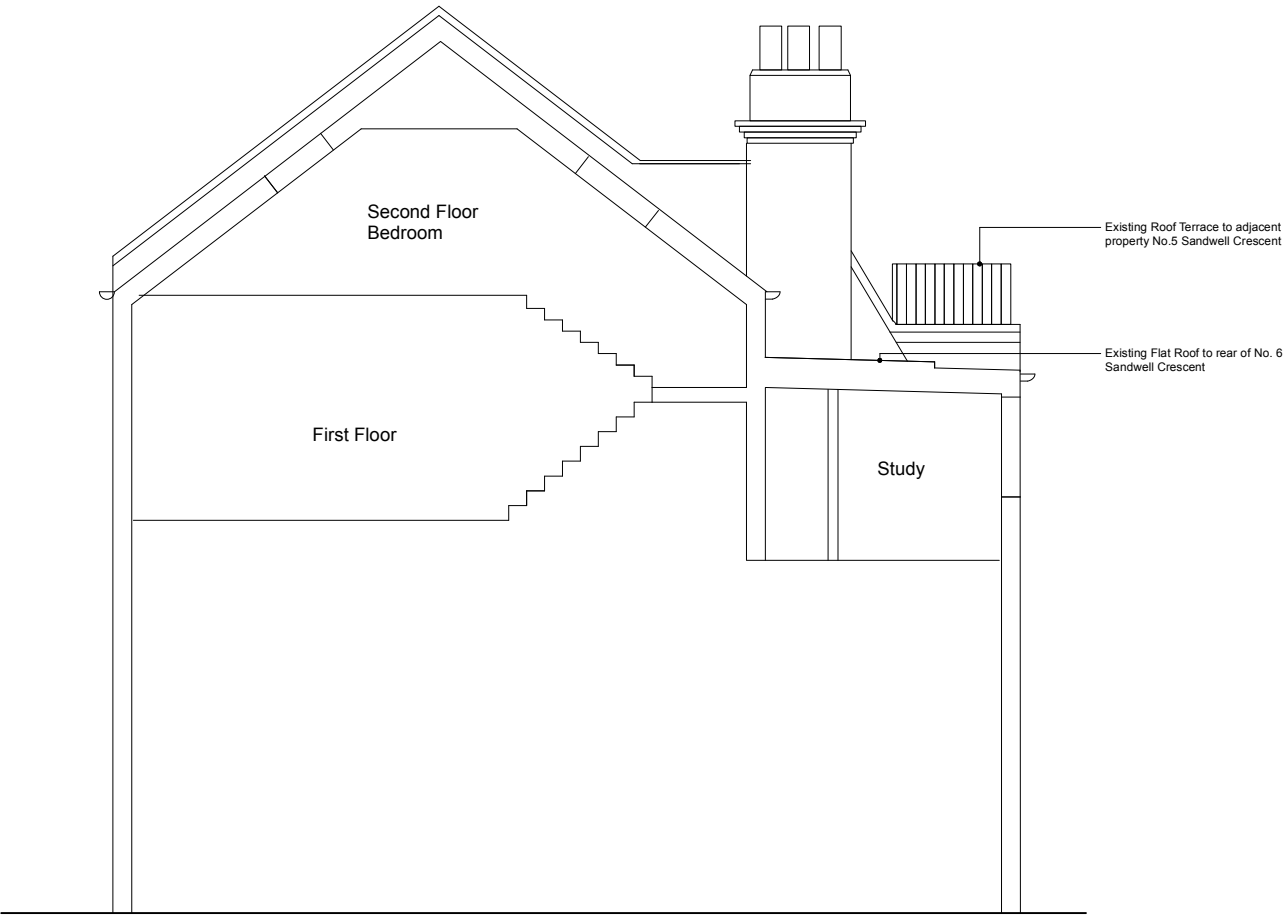

Existing Cross Section A-A
(1:50 @ A1 / 1: 100 @ A3)

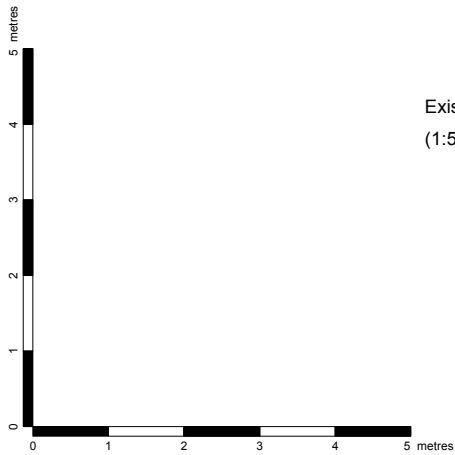

Do not scale from this drawing.
This drawing is to be read in conjunction with all other relevant drawings.
Electronic data/ drawings are issued as "Read only" and should not be interrogated for measurement. All dimensions and levels should be read only from those values stated in text on the drawing.
The contractor shall check and verify all dimensions on site and report any discrepancies, in writing, to Studio 4 before proceeding with the work.
Copyright reserved.

| REV | DESCRIPTION | DATE | BY | REV | DESCRIPTION | DATE | BY |
|-----|--------------------|------------|----|-----|-------------|------|----|
| P1 | Issue for Planning | 22/03/2023 | EM | | | | |

6 SANDWELL CRESCENT, LONDON, NW6 1PB
6 Sandwell Crescent
Existing Elevation &
Section

| | | | | |
|-------------------------|--|--------------|----------------------|----------------------|
| DRAWN : S4 | | CHECKED : S4 | DATE : February 2023 | STATUS : PLANNING |
| DRAWING NO : 2462-Ex102 | | REV : P1 | | SCALE : 1 : 100 @ A3 |

STUDIO 4 architecture

6 SANDWELL CRESCENT LONDON NW6 1PB
T 020 7209 0776
mail @ studio4design.co.uk